


Plat of Survey


for
Randall Petersen
 13714 Leroy-Center Road
 Leroy Twp. - Lake County - Ohio
 March 2016 Scale 1"=40'

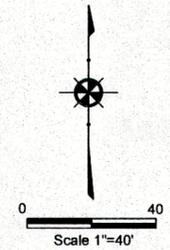

LEROY-CENTER ROAD - 60'

PAINE ROAD - 60'

BRAKEMAN ROAD - 60'

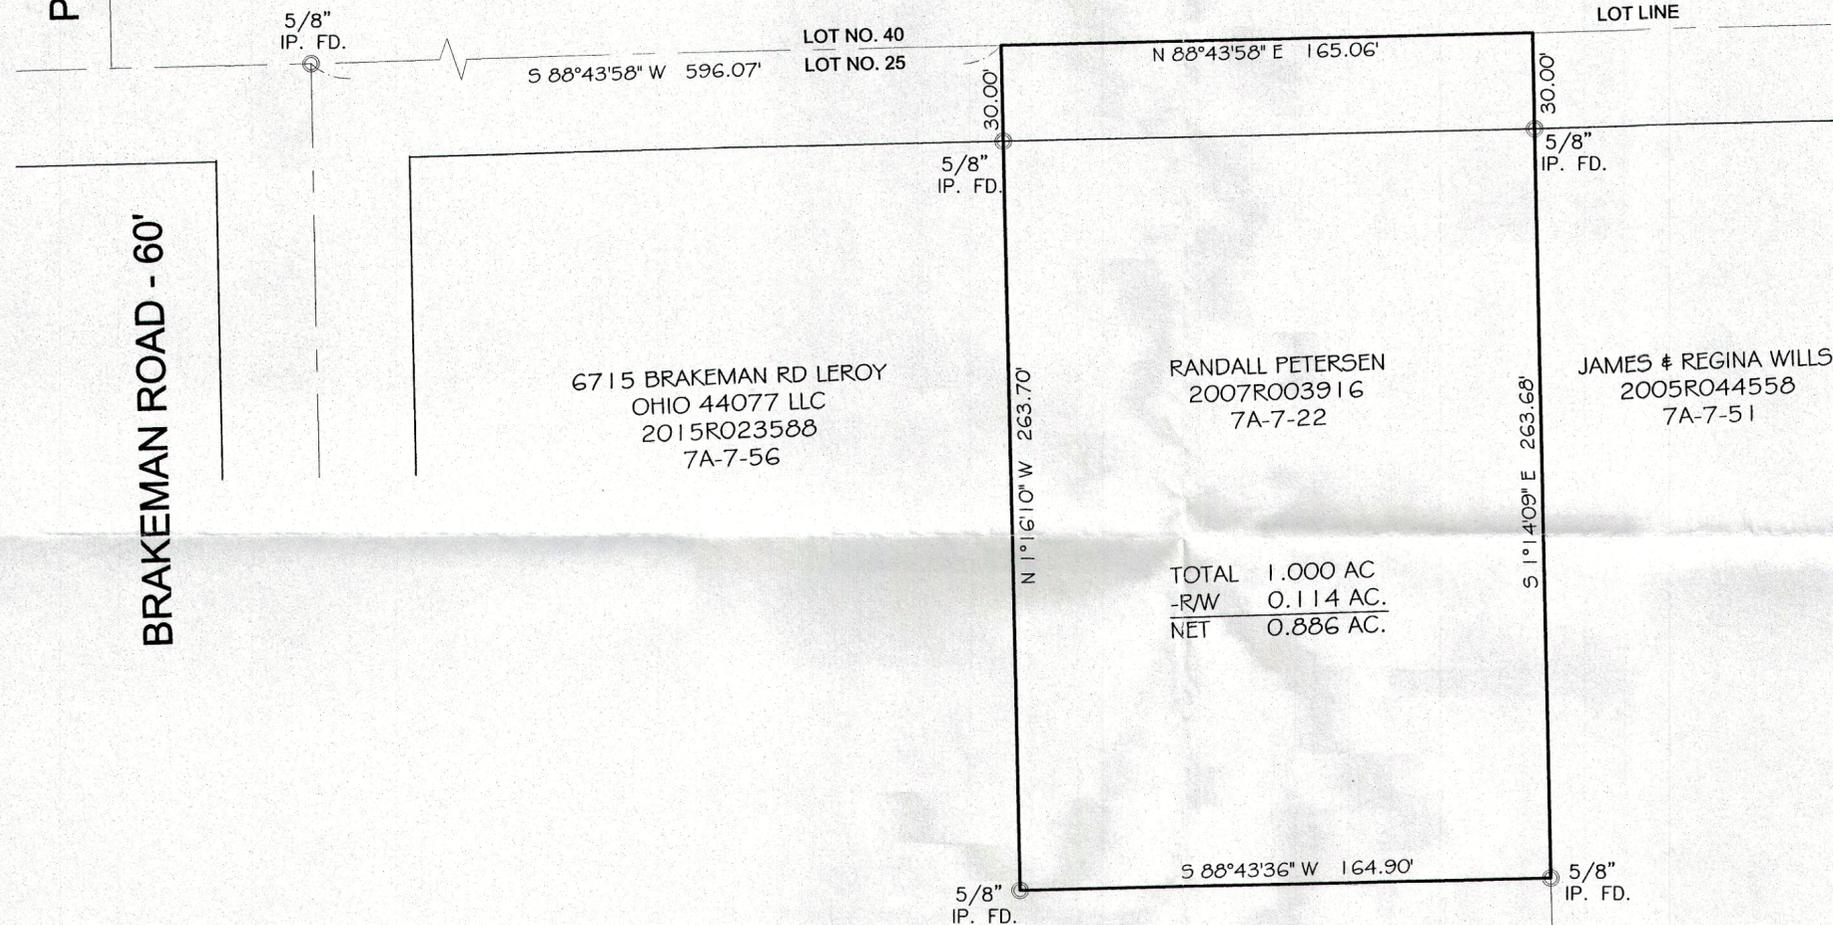

NOTES:

This plat was prepared without the benefit of an abstract of title and is subject to any state of facts revealed by a examination of the same.

Documents used in preparation of this survey are cited on the plat.

Occupation is consistent with the title lines except where noted on survey.

Size of monumentation found or set is noted on plat.

All iron pins set are 5/8" x 30" and are capped
 H. JONES PLS6343

Bearings are based upon the centerline of Leroy-Center Road as being North 88°43'58" East and are used to describe angles only.

Harry S. Jones Jr. 3/29/16
 Harry S. Jones Jr. P.S. #6343 Date



| REVISIONS | | | DRAWN BY | SCALE | PHONE NO. |
|-----------|-----------|-----|------------|--------|--------------|
| NO. | DATE | BY | | | |
| 1 | 3/29/2016 | CAD | GMB | 1"=40' | 440-357-1811 |
| 2 | | CAD | | | |
| 3 | | | CHK'D. | DATE | DRAWING NO. |
| 4 | | | | | |
| 5 | | | CREW CHIEF | APP'D | |



Jones Surveying, LLC
 ENGINEERS - SURVEYORS - PLANNERS
 1924 MENTOR AVE., PAINESVILLE, OHIO
 (PH.) 440-357-1811 (FAX) 440-357-9173
 (E-MAIL) hjonesurveying@yahoo.com