

Leroy, Lake County, Ohio

SUBMISSION	NAME	TRACT	Kniffen Road STREET 7A-8A-001 PERM. PARCEL NO.
VOL.-PG.		LOT	
SUBLOT NO	STREET	VOL.-PG.	

I hereby certify that this plat was prepared from a field survey made under my direct supervision. Monuments were found or set as indicated. Dimensions are expressed in feet and decimal parts thereof. All of which are correct to the best of my knowledge and belief. This plat was prepared in accordance with the provisions of Chapter 4733-37 of the Ohio Administrative Code. All Iron Pins Set are 5/8" x 30" long rebar and capped "Babcock Jones & Associates".



from Pins Set are 5/8" X 30" long regular and capped. Babcock Jones & Associates'.

Harry S. Jones Jr. #6343


Harry S. Jones Jr. P.E. #6343

STATE OF OHIO
HARRY S. JONES, JR.
S 6343
PROFESSIONAL SURVEYOR
REGISTERS

3/7/12

REVISIONS				BABCOCK · JONES + ASSOCIATES, INC. ENGINEERS - SURVEYORS - PLANNERS 1924 MENTOR AVE., PAINESVILLE, OHIO 440-357-1811 440-357-9173 (FAX) babcockjones@yahoo.com				
NO.	DATE	BY						
1								
2								
3								
4			DRAWN BY	RT	SCALE	1"=200'	PHONE NO	440-357-1811
5			CHKD.	HJ	DATE	3/07/12	DRAWING NO	12-012
6			CREW	WB	APPD	HJ		

Basis of Bearings: Centerline of
Kniffen Road Being N 0°00'00" E

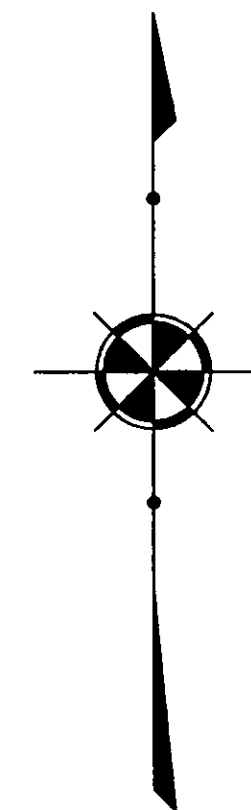

GRAPHIC SCALE



(IN FEET)
1 inch = 200 ft.

12-012

