

Ramon & Beverly Foltz
Vol 578-Pg. 412

THE CHAGRIN RIVER HYDROWOOD CO.
Vol. 552-Pg. 158

SHEET 1 OF 1

THOMSON TOWNSHIP
CERAY TOWNSHIP

GEORGIA COUNTY
LAKE COUNTY

RAMON FOLTZ
VOL 891 - PG 013
7A-8E-7

RONALD & LISA LORENZO
DOC. 200152444
7A-8E-4


TOTAL - 85 4080 Ac
LOT SPLIT - 2 5957 Ac
BALANCE - 82 8123 Ac

JOSEPH & DARLENE DONNELL
VOL 668 - PG 025
7A-8E-6

RODNEY & SUSAN FYFE
VOL 294 - PG 499
7A-8E-18

TOTAL - 2 5957 Ac.
R/W - 0 2549 Ac.
NET - 2 3408 Ac

Lot No. 32
Lot No. 31

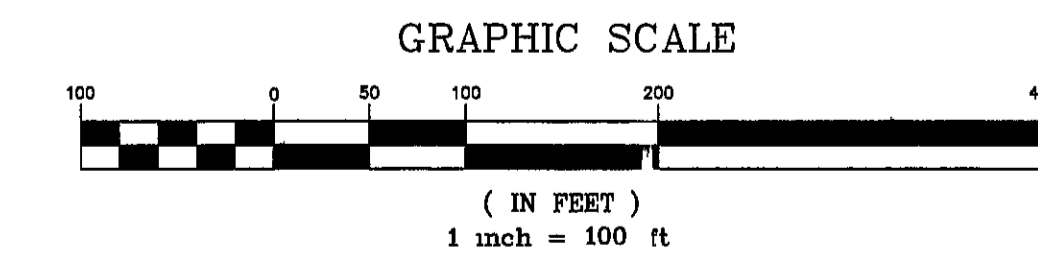

Harry S. Jones, Jr. #6343 10/25/02
DATE



Bearings are based upon the centerline of Valentine Road being North
89°51'30" West and are used to described angles only

REV. NO.	DESCRIPTION	DATE	BY	CHK'D
1	REVISED PLAT PER LAKE COUNTY ENGINEER	10-25-02	HJT	HJT

bj BABCOCK, JONES AND ASSOCIATES, INC
CIVIL ENGINEERS - SURVEYORS - LAND PLANNERS
PAINESVILLE OHIO 44077

DATE	10/9/02
DESIGN BY	H.J.
DRAWN BY	B.P.
APPROVED BY	H.J.

PLAT OF SURVEY
FOR
RONALD LORENZO
LOT Nos. 31 & 32
LAKE COUNTY STATE OF OHIO
LEROY TOWNSHIP

SCALE	1" = 100'
JOB NO.	02-219
SHEET	1
OF	1