

LEONARD J. & SUZANNE GUCCIARDO  
DOCUMENT No. 960033421  
P.P. No. 07-A-025-0-00-046-0

JOHN CUTLIP  
DOCUMENT No. 980008688  
P.P. No. 07-A-025-0-00-038-0

EXHIBIT "A"  
2.2741 ACRES TO CENTERLINE  
2.0283 ACRES TO R/W

EXHIBIT "C"  
0.3163 ACRES


EXHIBIT "B"  
3.2263 ACRES TO CENTERLINE  
3.1814 ACRES TO R/W

ORIGINAL PARCEL  
CAROL A FARNOLZ  
P.P. No. 07-A-025-0-00-011-0  
VOLUME 146 PAGE 375  
2.52 ACRES

ORIGINAL PARCEL  
RAYMOND L. & MARY LOU FORD  
P.P. No. 07-A-025-0-00-019-0  
VOLUME 843 PAGE 1077  
2.97 ACRES

EXHIBIT "D"  
0.0604 ACRES


BASIS OF BEARINGS:  
CENTERLINE OF CARTER ROAD (60 FEET WIDE)  
S 72°44'10" W AS RECORDED IN VOLUME 843  
PAGE 1077

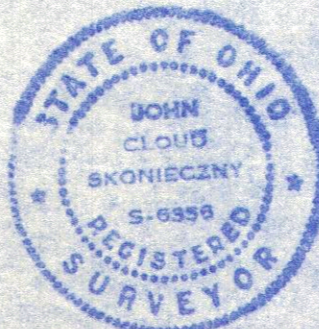

I CERTIFY THAT THIS PLAN  
WAS PREPARED BY ME AND  
IS CORRECT TO THE BEST OF  
MY KNOWLEDGE AND BELIEF

*John C. Skonieczny*  
REG. SURVEYOR #5356

JOHN C. SKONIECZNY  
7739 VIEWMOUNT DR.  
PAINESVILLE, OHIO 44077  
PH. 352-7742

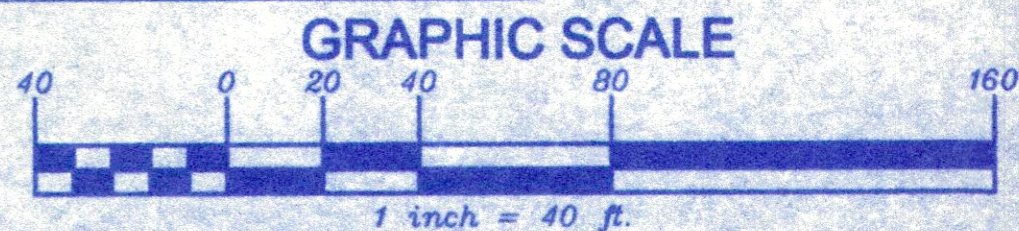

<b>SURVEY FOR:</b> CAROL FARNOLZ		APPROVED:	DRAWN BY:
SCALE: 1" = 40'	DATE: APR. 05		SWC
BEING KNOWN AS P.P. No. 7A-25-11 & 7A-25-19 AS RECORDED IN VOL. 146 PG. 375 & VOL. 843 PG. 1077 IN THE LAKE COUNTY RECORD OF DEEDS TOWNSHIP OF LEROY - COUNTY OF LAKE - STATE OF OHIO		REVISED:	DRAWING NUMBER: