

CENTERLINE OF TAYLOR ROAD NORTH 0'-15'-00" WEST
FROM A SURVEY BY CLYDE C HADDEN IN MAY, 1948

SURVEY BY JAMES E PETTERSON
MAY, 2006

SURVEY BY CLYDE C HEDDEN
MAY, 1948



MARCH, 2012




SCALE 1" = 60'

SITUATED IN THE TOWNSHIP OF LEROY, COUNTY OF LAKE, STATE OF OHIO
AND KNOWN AS BEING PART OF ORIGINAL LEROY TOWNSHIP LOT No 72

The Western Reserve Surveying Co.
Cleveland Ohio

DISTANCES SHOWN ARE IN FEET AND DECIMAL PARTS THEREOF.
BEARINGS ARE TO AN ASSUMED MERIDIAN AND ARE SHOWN TO INDICATE ANGLES ONLY.
"●" INDICATES 5/8" I. PIN WITH CAP SET UNLESS NOTED.

128 Hunte
RICHARD F. HANTEL
REG. No. S-5129

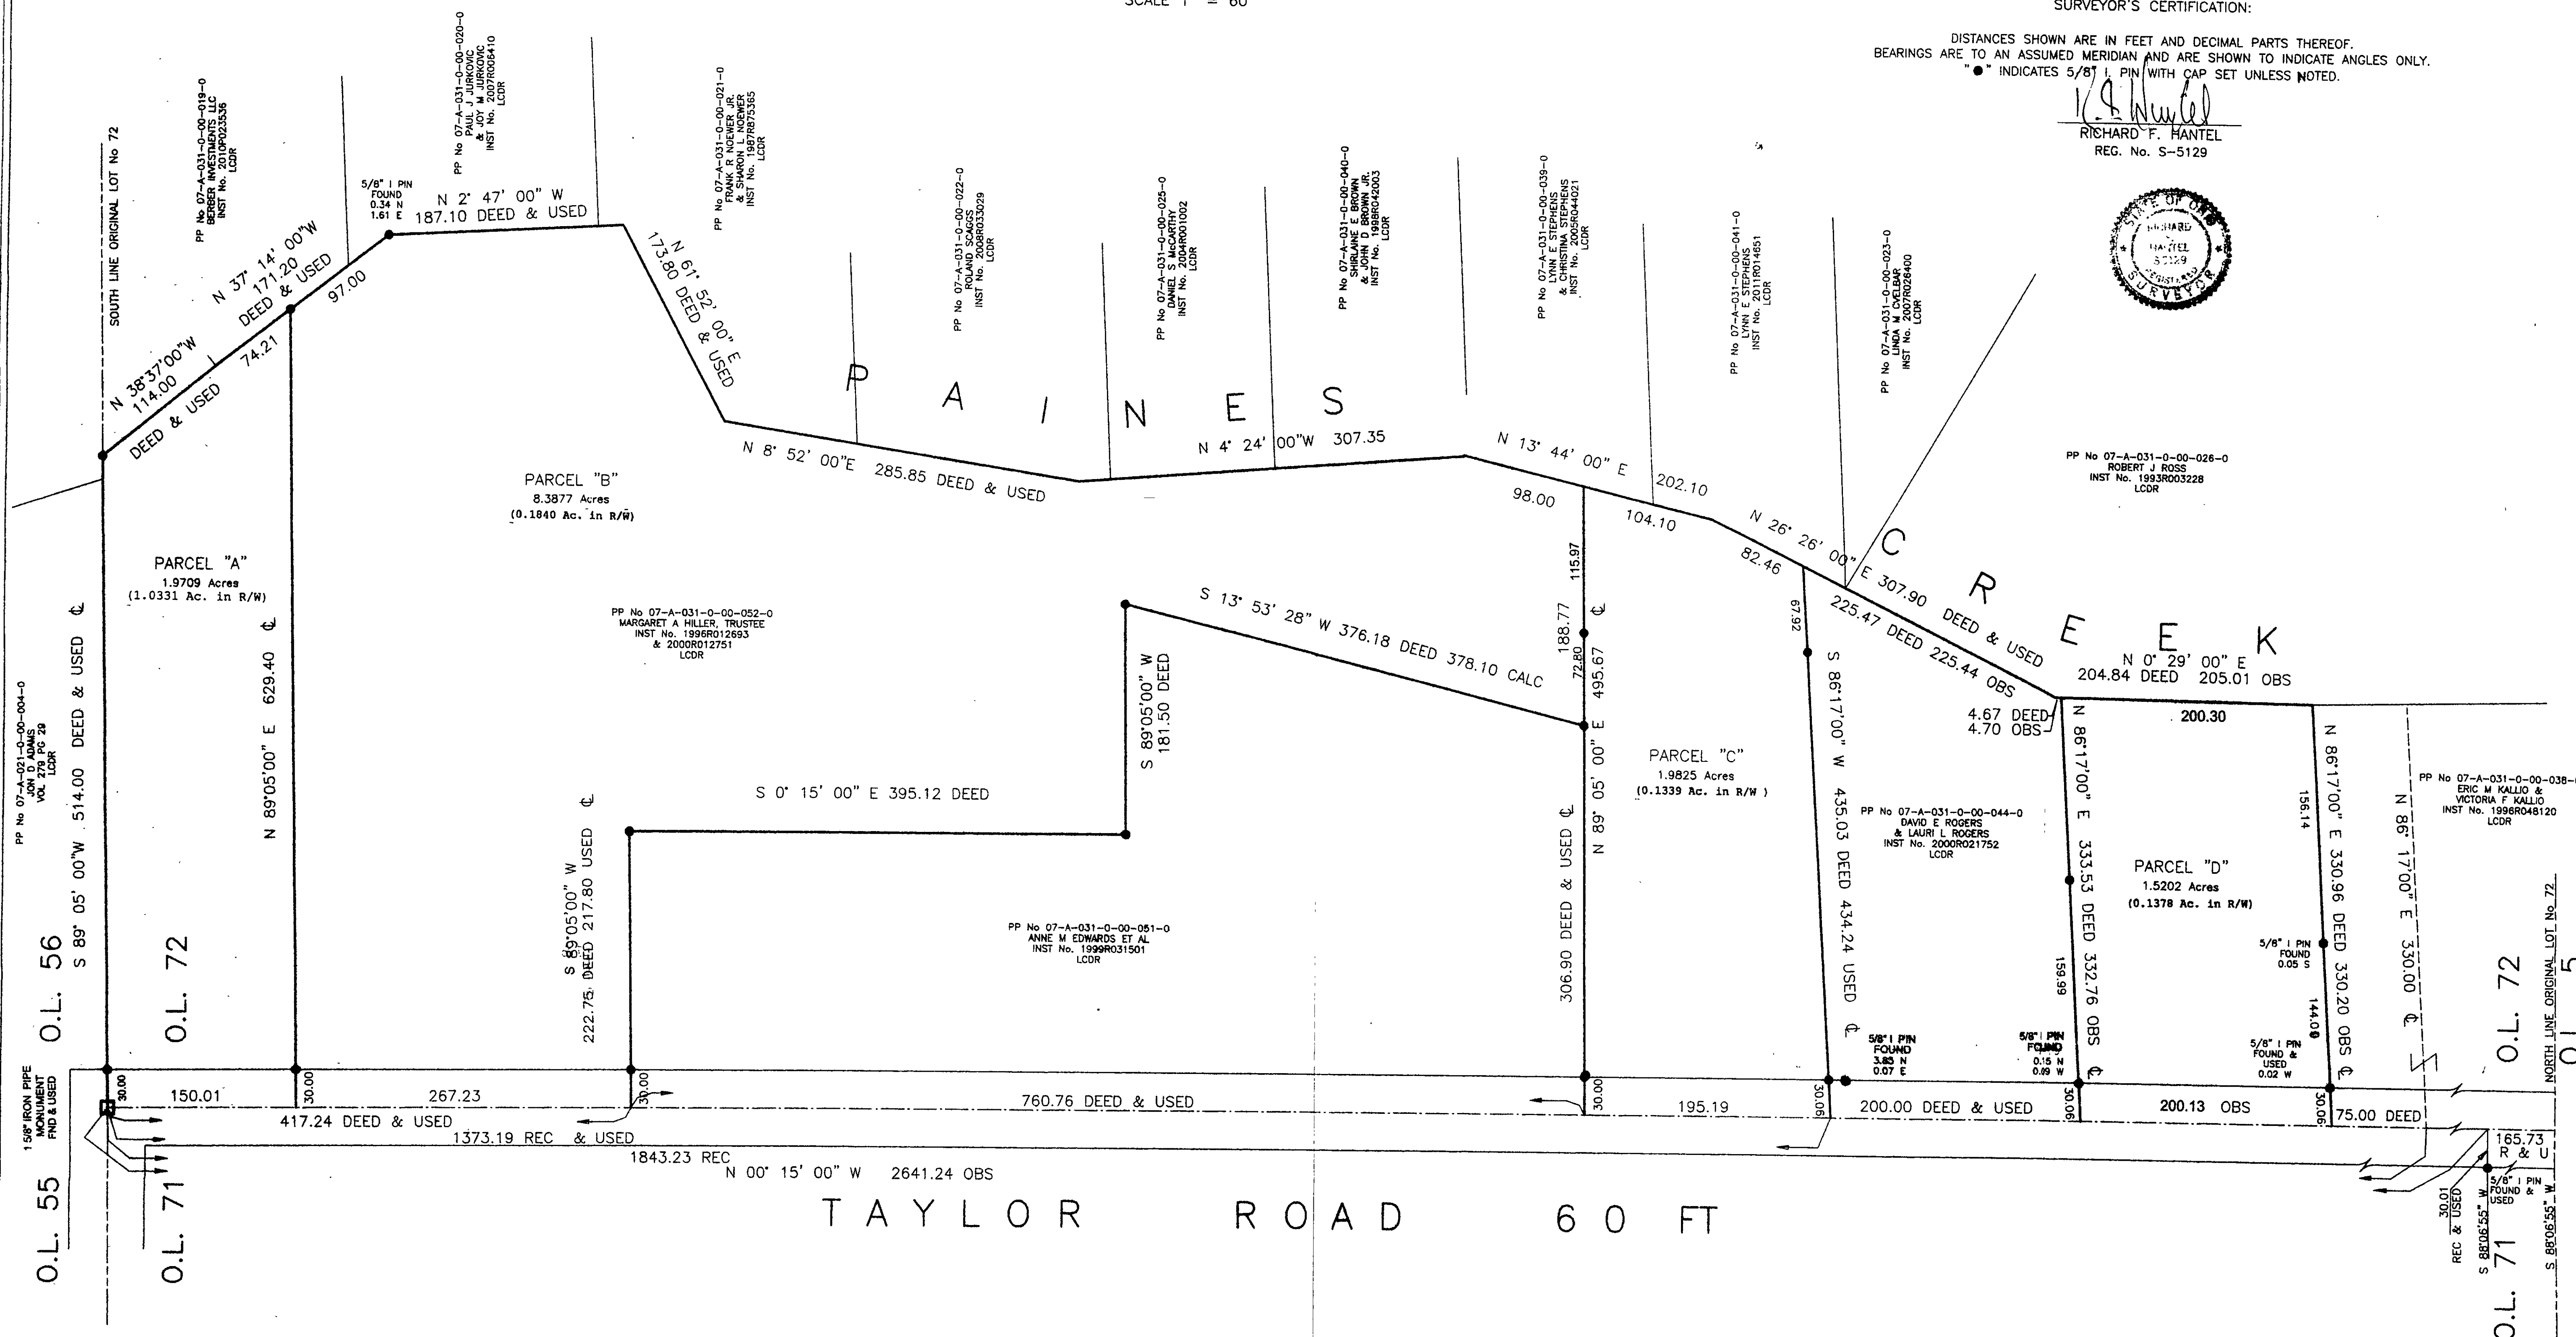

A-4584