

REVISIONS	BY
REVISED PER COUNTY REVIEW 05/15/08	DWN

Barrington
CONSULTING GROUP, INC.
9114 TYLER BLVD., MENTOR, OHIO 44060
PHONE 440.205.1260 FAX 440.205.1262
BCG@BarringtonCGI.com


Welcome Home of NE OH, LLC
KURT KLIZNIK
1447 NORTH RIDGE RD.
PAINESVILLE, OHIO 44077
PH: 440.357.8400/FAX: 440.357.1624

LOT SPLIT
P.P. No. 07A0440000220
LEROY, OHIO 44077

DRAWN
WSO
CHECKED
DWN
DATE
MAY 9, 2008
SCALE
1" = 60'
JOB NO.
06030
SHEET

OF SHEETS

06030

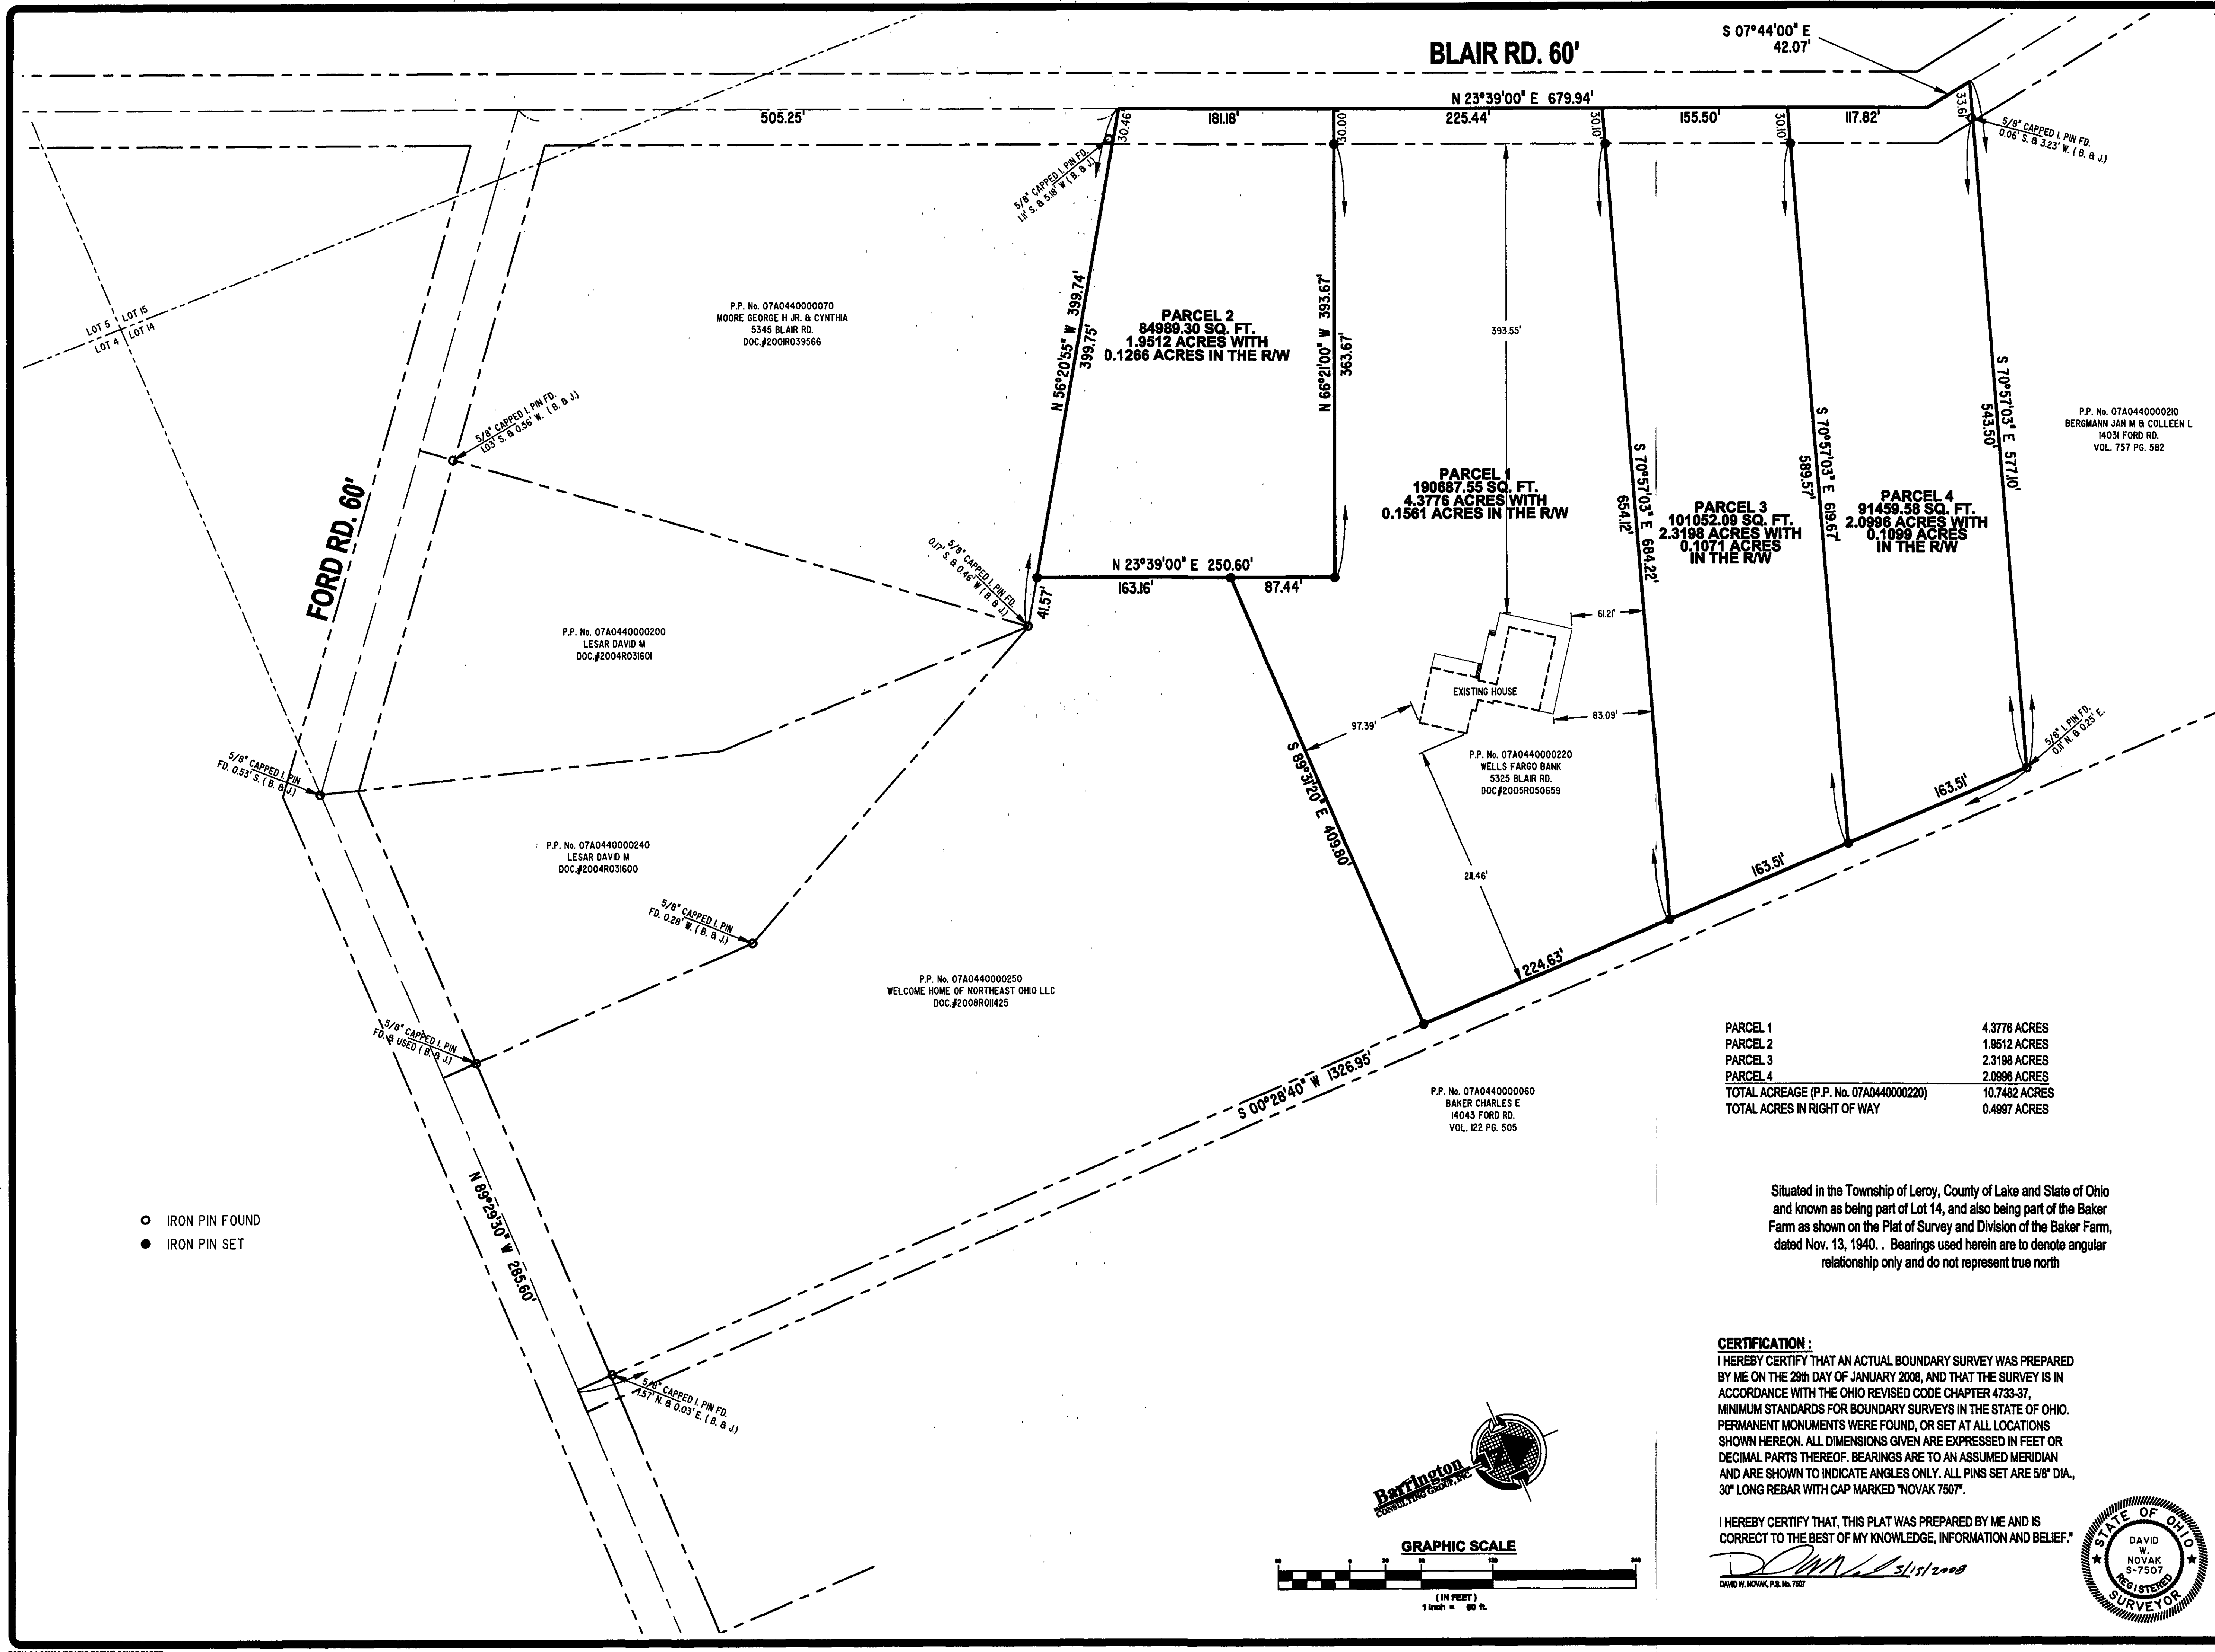

PARCEL 1	4.3776 ACRES
PARCEL 2	1.9512 ACRES
PARCEL 3	2.3198 ACRES
PARCEL 4	2.0998 ACRES
TOTAL ACREAGE (P.P. No. 07A0440000220)	10.7482 ACRES
TOTAL ACRES IN RIGHT OF WAY	0.4997 ACRES

Situated in the Township of Leroy, County of Lake and State of Ohio and known as being part of Lot 14, and also being part of the Baker Farm as shown on the Plat of Survey and Division of the Baker Farm, dated Nov. 13, 1940. . Bearings used herein are to denote angular relationship only and do not represent true north

