


MAP OF SURVEY

GIRDLED ROAD

SITUATED IN THE TOWNSHIP OF CONCORD, COUNTY OF
LAKE, STATE OF OHIO AND KNOWN AS BEING PART OF LOT 9
TRACT 1 IN SAID TOWNSHIP




DISTANCES ARE SHOWN IN FEET AND
DECIMAL PARTS THEREOF. BEARINGS
SHOWN ARE BASED ON AN ASSUMED
MERIDIAN AND ARE USED TO
INDICATE ANGLES ONLY.
COORDINATES SHOWN ARE BASED
UPON OSPC SYSTEM 3401 NORTH
ZONE NAD83 (2011)

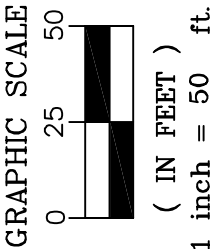


THIS MAP REPRESENTS A SURVEY WHICH
MEETS THE MINIMUM STANDARDS FOR A
BOUNDARY SURVEY IN THE STATE OF OHIO AS
SPECIFIED IN 4733-37 OF THE O.A.C..
DISTANCES ARE SHOWN IN FEET AND DECIMAL
PARTS THEREOF. MONUMENTS FOUND (IPF)
ARE 5/8" REBAR OR ARE LABELED
ACCORDINGLY. SURVEYED IN MAY 2025.
PINS SET (IPS) ARE 5/8" x 30" REBAR CAPPED S.
LANDGRAF P.S. 8085 OR AS NOTED ON THE MAP,
ALL OF WHICH I CERTIFY TO BE CORRECT TO
THE BEST OF MY KNOWLEDGE AND BELIEF.
THIS MAP WAS PREPARED WITHOUT THE
BENEFIT OF AN ABSTRACT OF TITLE AND IS
SUBJECT TO ANY STATE OF FACTS REVEALED
BY AN EXAMINATION OF SAME AND IS ALSO
SUBJECT TO ALL LEGAL HIGHWAYS AND
EASEMENTS OF RECORD.

TONY KUCINIC
08-A-004-B-00-010-0
2019R018063

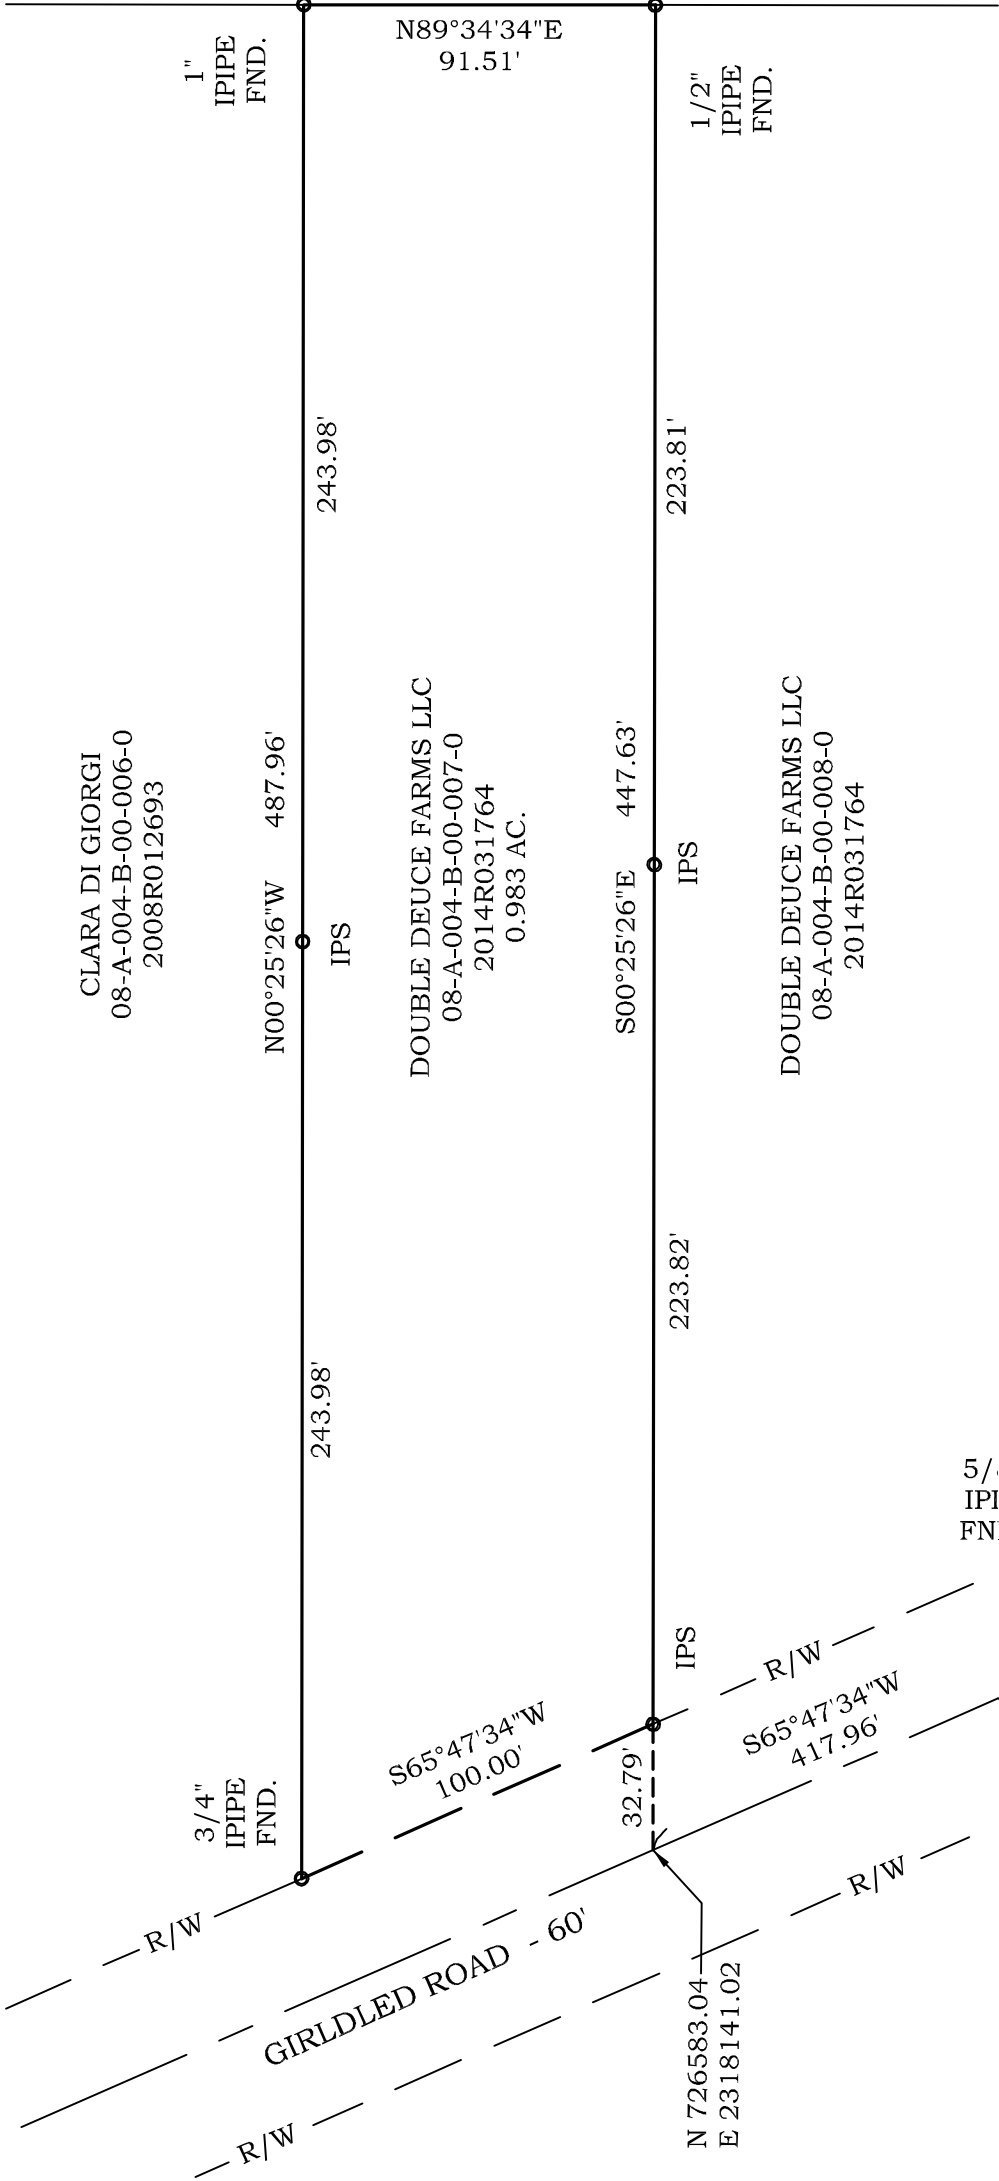

Scott A Landgraf 6-3-25
SCOTT A. LANDGRAF P.S. 8085 DATE

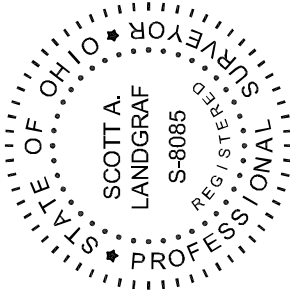

#25-025

Jones Surveying



ENGINEERS – SURVEYORS – PLANNERS
919 BALBOA COURT, PAINESVILLE, OHIO
(PH.) 440-357-1811
(E-MAIL) hjonesurveying@yahoo.com