


Bearings are based upon the centerline of Painesville-Warren Road being South 8°14' West and are used to describe angles only.

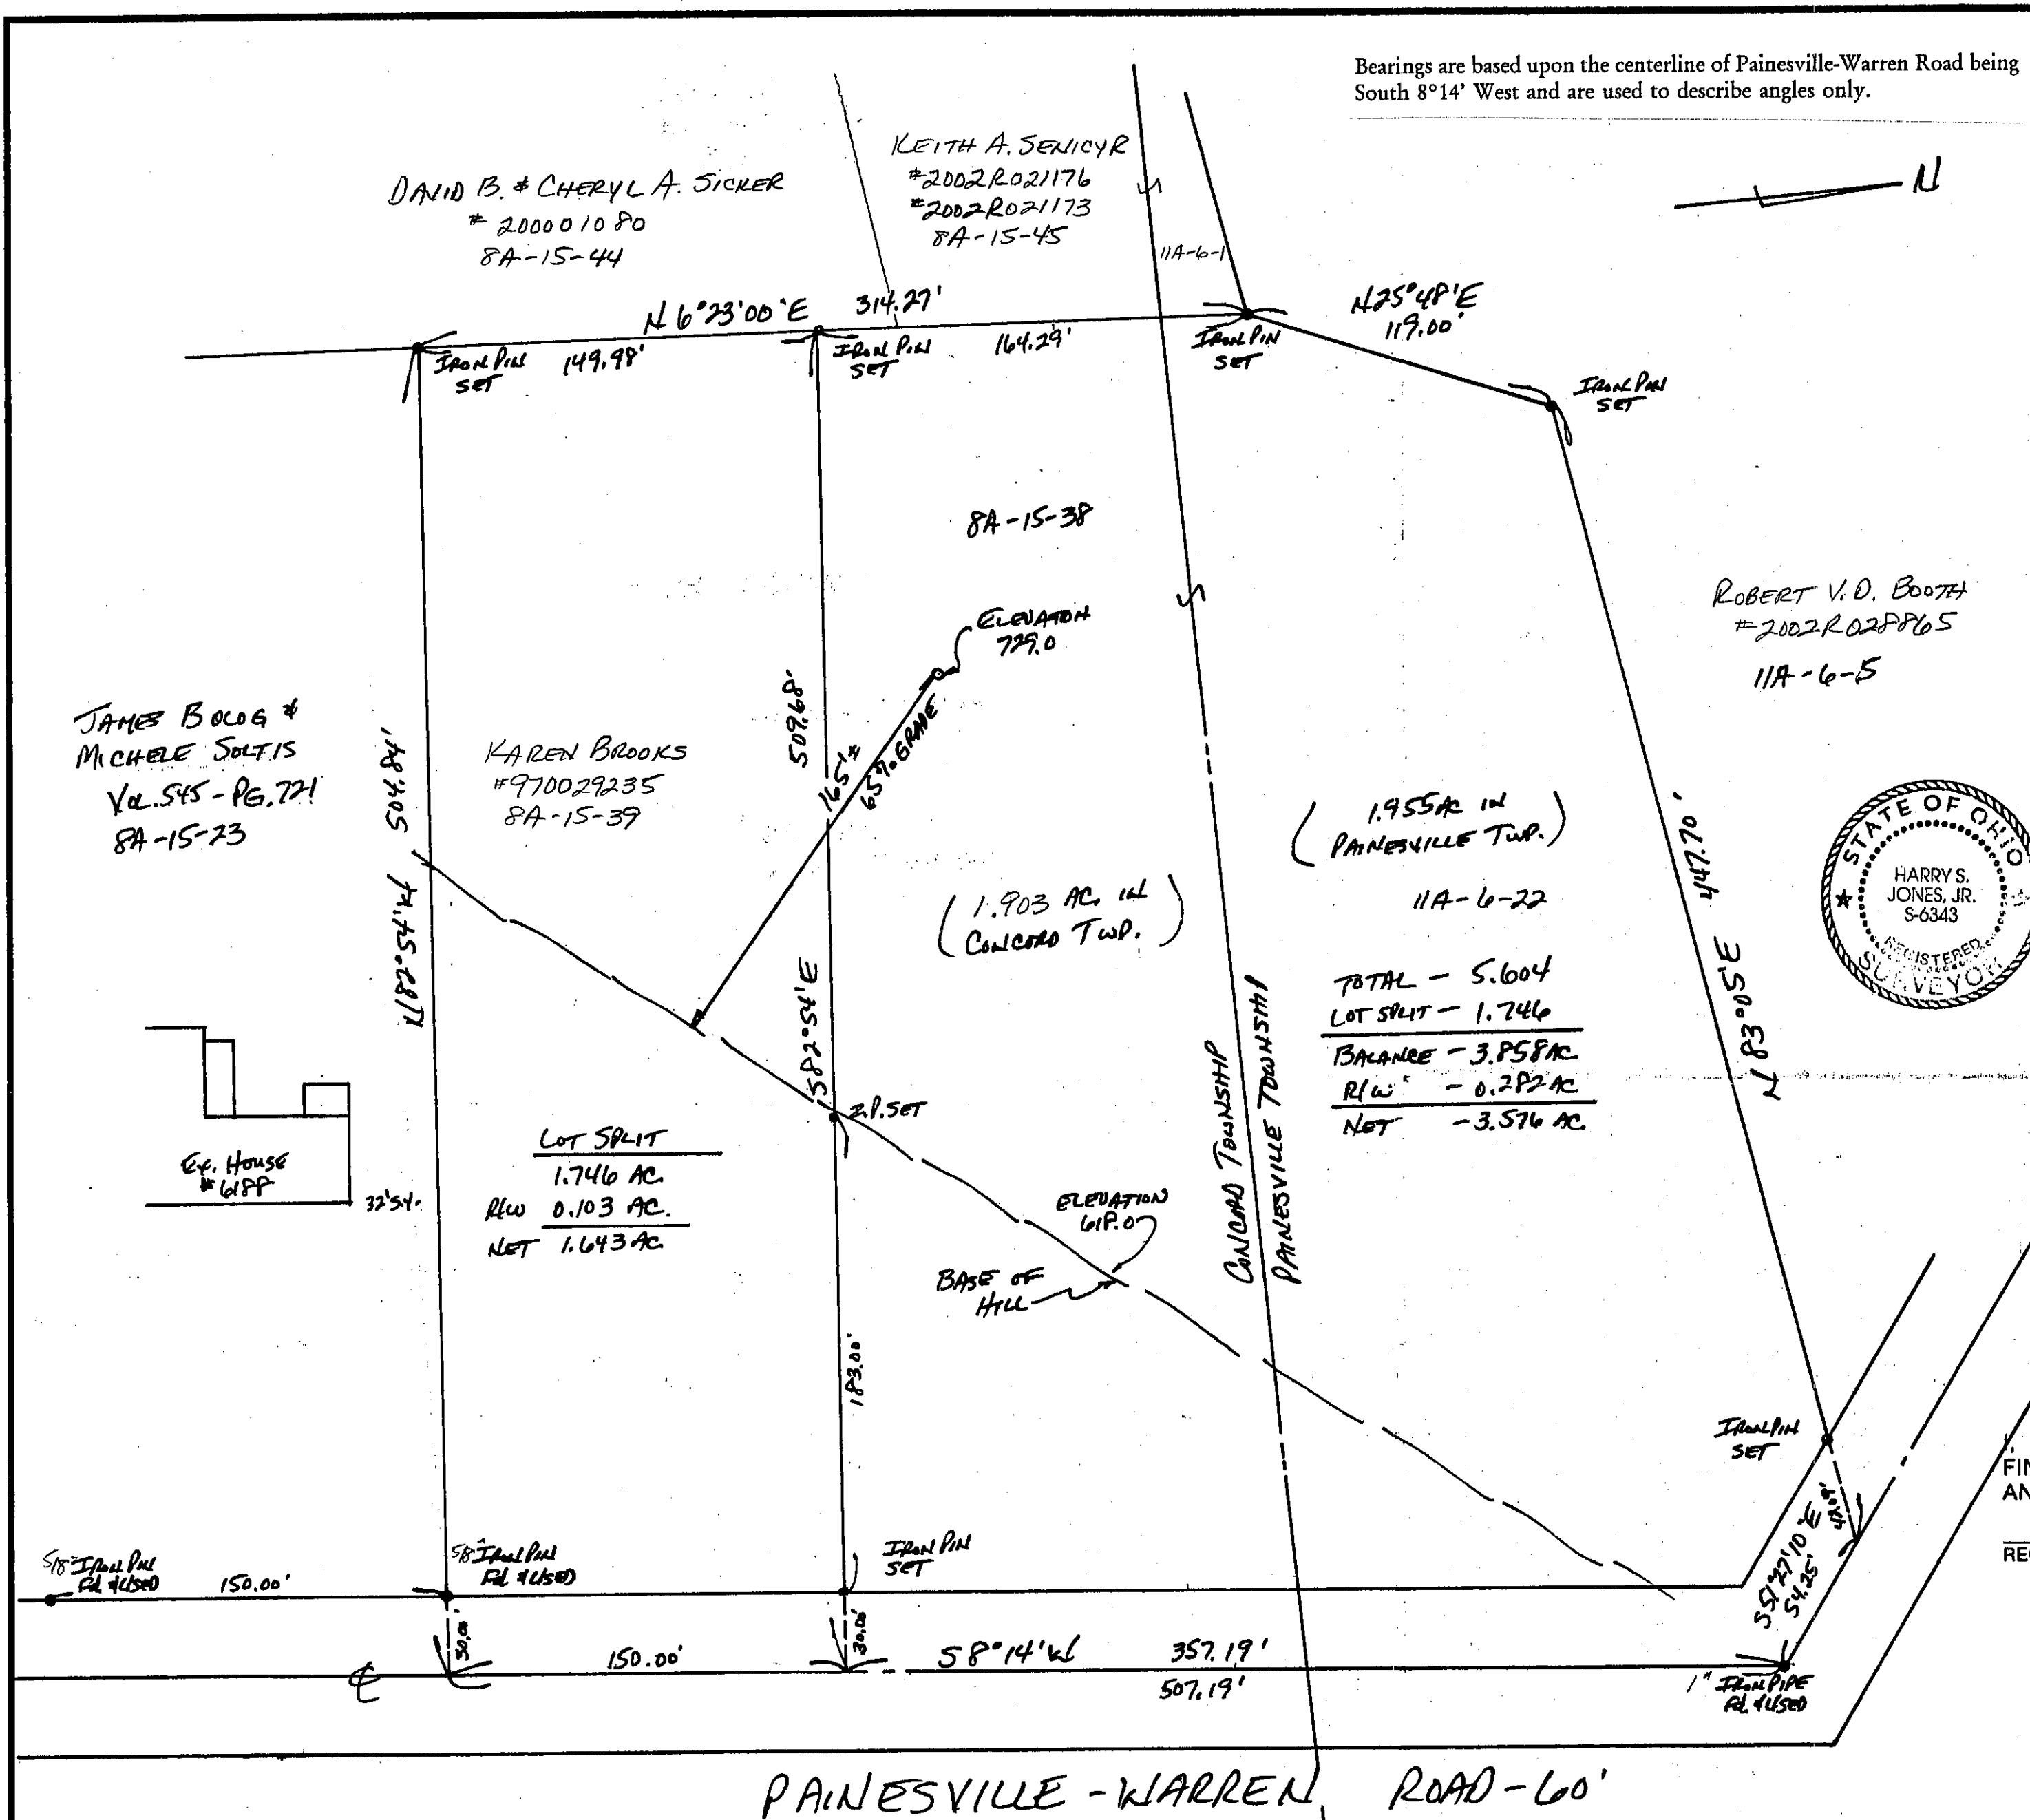

PLAT OF SURVEY
 CONCORD TOWNSHIP, LAKE COUNTY, OHIO
 PAINESVILLE TOWNSHIP
 for: KEVIN KEACH 357-9128
 CLIENT OWNER 29F-3637

ADDRESS		STREET	CITY	ZIP
SUBDIVISION		NAME	LOT 6	TRACT 2
VOL. - PG.		PAINESVILLE-WARREN RD.		
SUBLOT NO.		STREET	VOLUME PA-15-38	PAGE PAINESVILLE-WARREN RD.
			PERM. PARCEL NO.	STREET RD.

LEGEND

SANITARY MANHOLE	---	●	WATER VALVE (GAS)	---	+
STORM MANHOLE	---	●	WATER METER (GAS)	---	+
INLET OR CATCH BASIN	---	■	AS BUILT ELEVATION	---	100.0
HYDRANT	---	⊕	INDICATES DIRECTION OF SURFACE DRAINAGE	---	↓
EXISTING CONTOURS	---	---			
PROPOSED CONTOURS	---	---			
EXIST. ELEV.	---	---			
	100.0				
	100.0				
	100.0				

REMARKS


ALL BOUNDARY DATA SHOWN WAS OBTAINED FROM (DEEDS, RECORDED SUBDIVISION PLAT OR OTHER PUBLIC RECORDS)

LOCATIONS AS SHOWN OF ADJACENT WELLS AND SEPTIC TANKS OBTAINED FROM LAKE COUNTY HEALTH DEPARTMENT

DESIGN CERTIFICATION

THIS PLAT WAS PREPARED BY ME, AND IS CORRECT TO THE BEST OF MY KNOWLEDGE AND BELIEF.

NAME: *Harry S. Jones, Jr.* SURVEYOR REGISTRATION NO. 86343 12/26/02

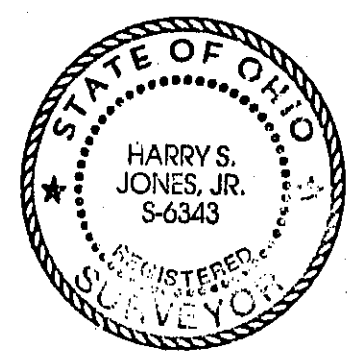

CHECK LIST

NO. OF BEDROOMS	WATER MAIN SIZE, LOCATION
DIMENSIONS	SAN. SEWER SIZE % GR. LOC.
BEARINGS	SAN. MH. CAST. ELEV. INV. ELEV.
TIE TO NEAREST STREET	SAN. CONN. SIZE, LOC. DEPTH
SUBLOT NO. PARCEL NO.	STORM SEWER SIZE % GR. LOC.
SURROUNDING OWNERS	STORM MH. CAST. ELEV. INV. ELEV.
BLDG. DIMENSIONS FIN. GR.	PAVT TYPE GRADE CURBS
BLDG. TIES FL'R. GRADES	GAS LINE LOC. SIZE PRESSURE
APRON TYPE WIDTH THICKNESS	SEPTIC TANK LOCATION & DUPLICATION AREA
SIDEWALK TYPE WIDTH THICKNESS	WELL LOCATION
CULVERT TYPE DIA. LENGTH	ISOLATION RADIUS FROM WELL
ROCK OUTCROPPINGS	

REVISIONS

NO.	DATE	BY
1	5/2/96	HT
2	5/1/96	HT
3	12/26/02	HT
4		
5		


PLAN PREPARED BY:
 BABCOCK • JONES & ASSOCIATES, INC.
 PAINESVILLE, OHIO

DRAWN BY	SCALE	PHONE NO.
HT	1" = 50'	357-1811
CHK'D.	DATE	DRAWING NO.
HT	4/25/96	96-086
CREW CHIEF	APP'D.	
KJ	HT	

"AS BUILT" CERTIFICATION

I HEREBY CERTIFY THAT THE CIRCLED GRADES ARE EXISTING FINISH GRADES CHECKED IN THE FIELD ON _____, 19____ AND ARE CORRECT TO THE BEST OF MY KNOWLEDGE AND BELIEF.

REGISTERED SURVEYOR _____ REG. NO. _____

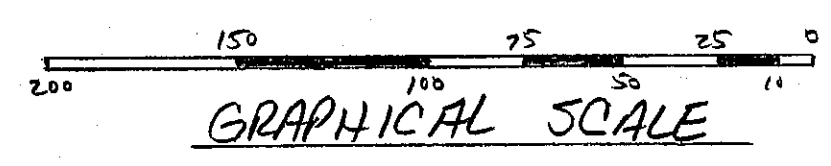

NOTE: ALL IRON PINS SET ARE 5/8" X 30" AND CAPPED BABCOCK, JONES & ASSOC.