
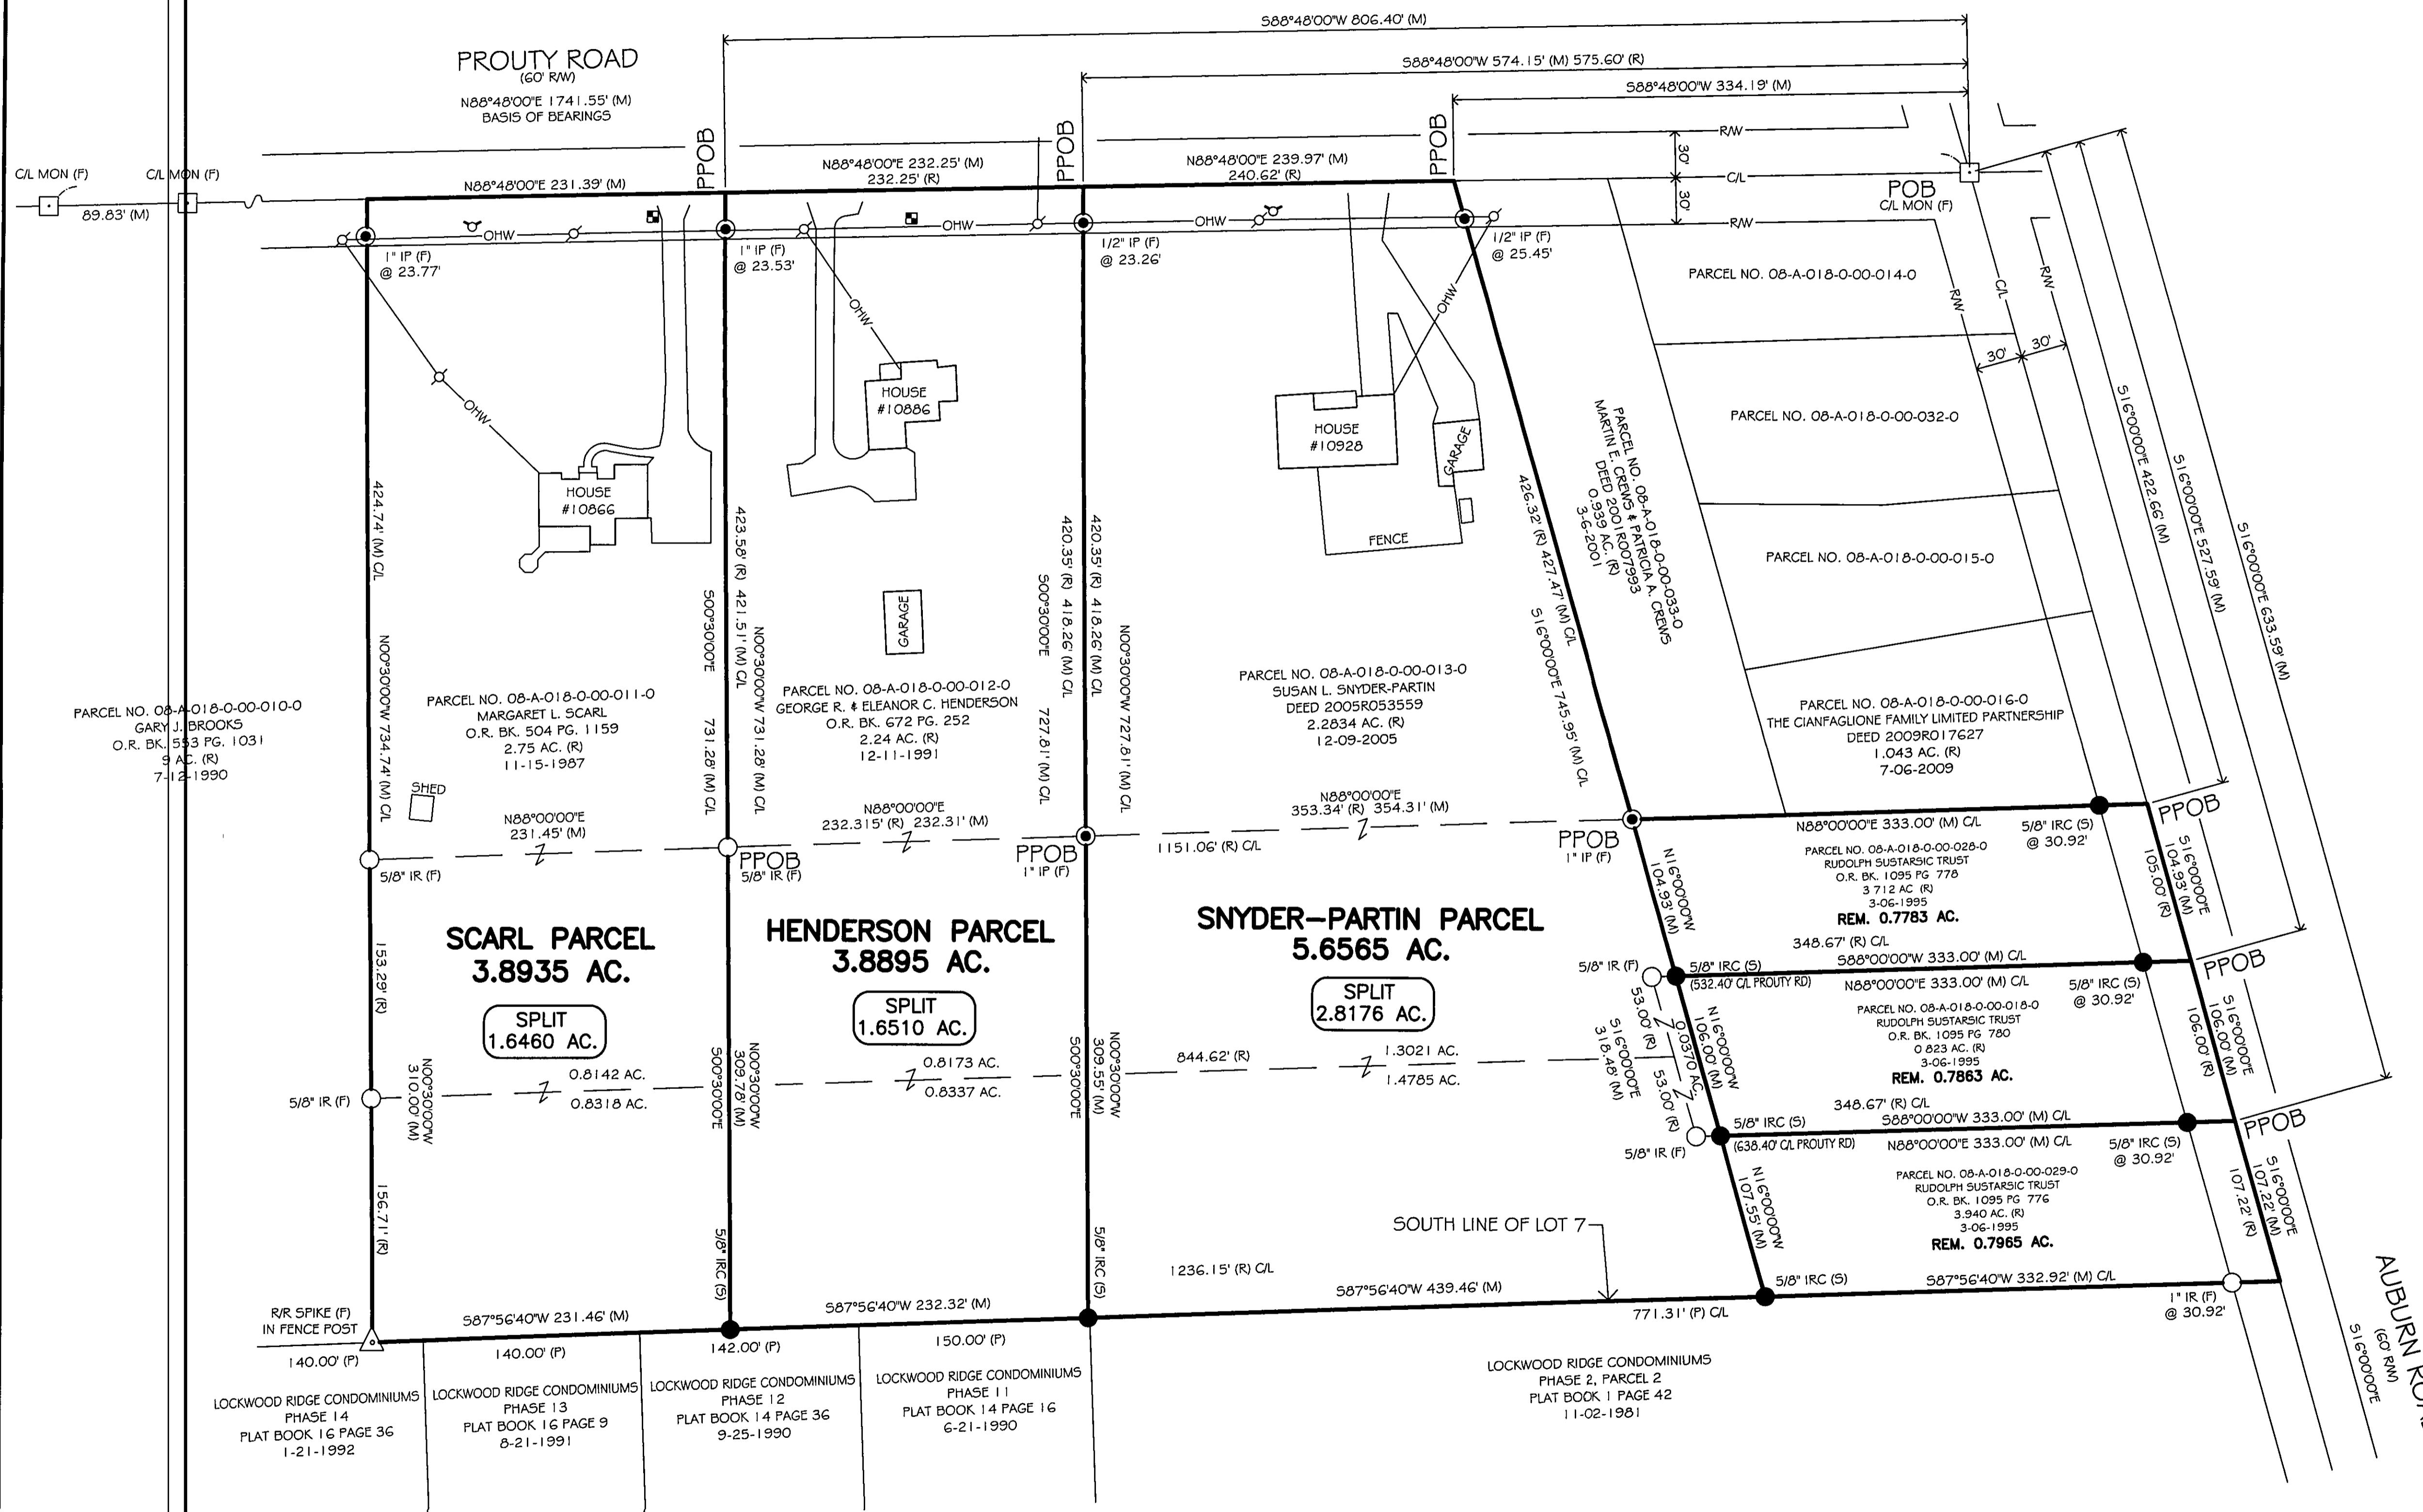


EXACTA OHIO

LAND SURVEYING
2132 E. 9TH STREET, SUITE 203
CLEVELAND, OHIO 44115
(216) 751-9000

BOUNDARY SURVEY SITUATED IN LOT 7, TRACT 3, CONCORD TOWNSHIP COUNTY OF LAKE, STATE OF OHIO

BASIS OF BEARINGS
N88°48'00"E FOR PROUTY ROAD AS
RECORDED IN O.R. BK. 672 PG. 252

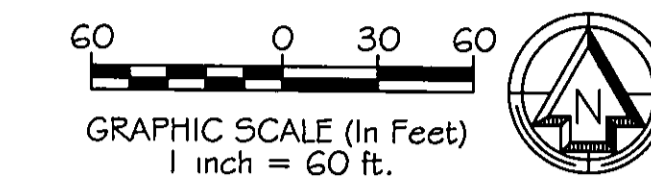

LEGEND

- IRON PIPE FOUND
- IRON REBAR FOUND
- 5/8", 30" LONG REBAR SET WITH ID CAP "HAYWOOD 8284"
- C/L MONUMENT FOUND
- △ R/R SPIKE FOUND
- ⊕ FIRE HYDRANT
- UTILITY POLE
- WATER METER
- OHW ---- OVER HEAD WIRES
- POB PLACE OF BEGINNING
- PPOB PRINCIPAL PLACE OF BEGINNING
- (D) DEED
- (R) RECORD
- (M) MEASURED
- (F) PLAT
- (F) FOUND
- (S) SET

NOTES

- SIZE OF MONUMENTATION FOUND IS NOTED ON PLAT. THE MONUMENTATION ID IS NOTED WHERE LEGIBLE.
- EASEMENTS OR OTHER RESTRICTIONS MAY AFFECT SUBJECT PARCEL. THE SURVEYOR DID NOT RESEARCH THE TITLE ABSTRACT.
- OCCUPATION IS CONSISTENT WITH TITLE LINES
- DOCUMENTS USED ARE CITED ON THE PLAT

SURVEYOR'S CERTIFICATION

I CERTIFY THAT THIS PLAT OF SURVEY WAS PREPARED IN ACCORDANCE WITH OHIO ADMINISTRATIVE CODE CHAPTER 4733-37 STANDARDS FOR BOUNDARY SURVEYS. ALL MONUMENTATION IS OR TO BE SET AS SHOWN.

DATE
FIELD: SEPTEMBER 9, 2010
DRAWING: SEPTEMBER 10, 2010



Dale Haywood
DALE HAYWOOD, P.S.
OHIO REG. 5-8284