



North

COMMON PRESERVATION AREA "A"  
18<sup>TH</sup> CENTURY VILLAGE, LLC.  
P.P.# OBA-021-B-00-026-0  
PLAT Vol. 50 Pg. 22

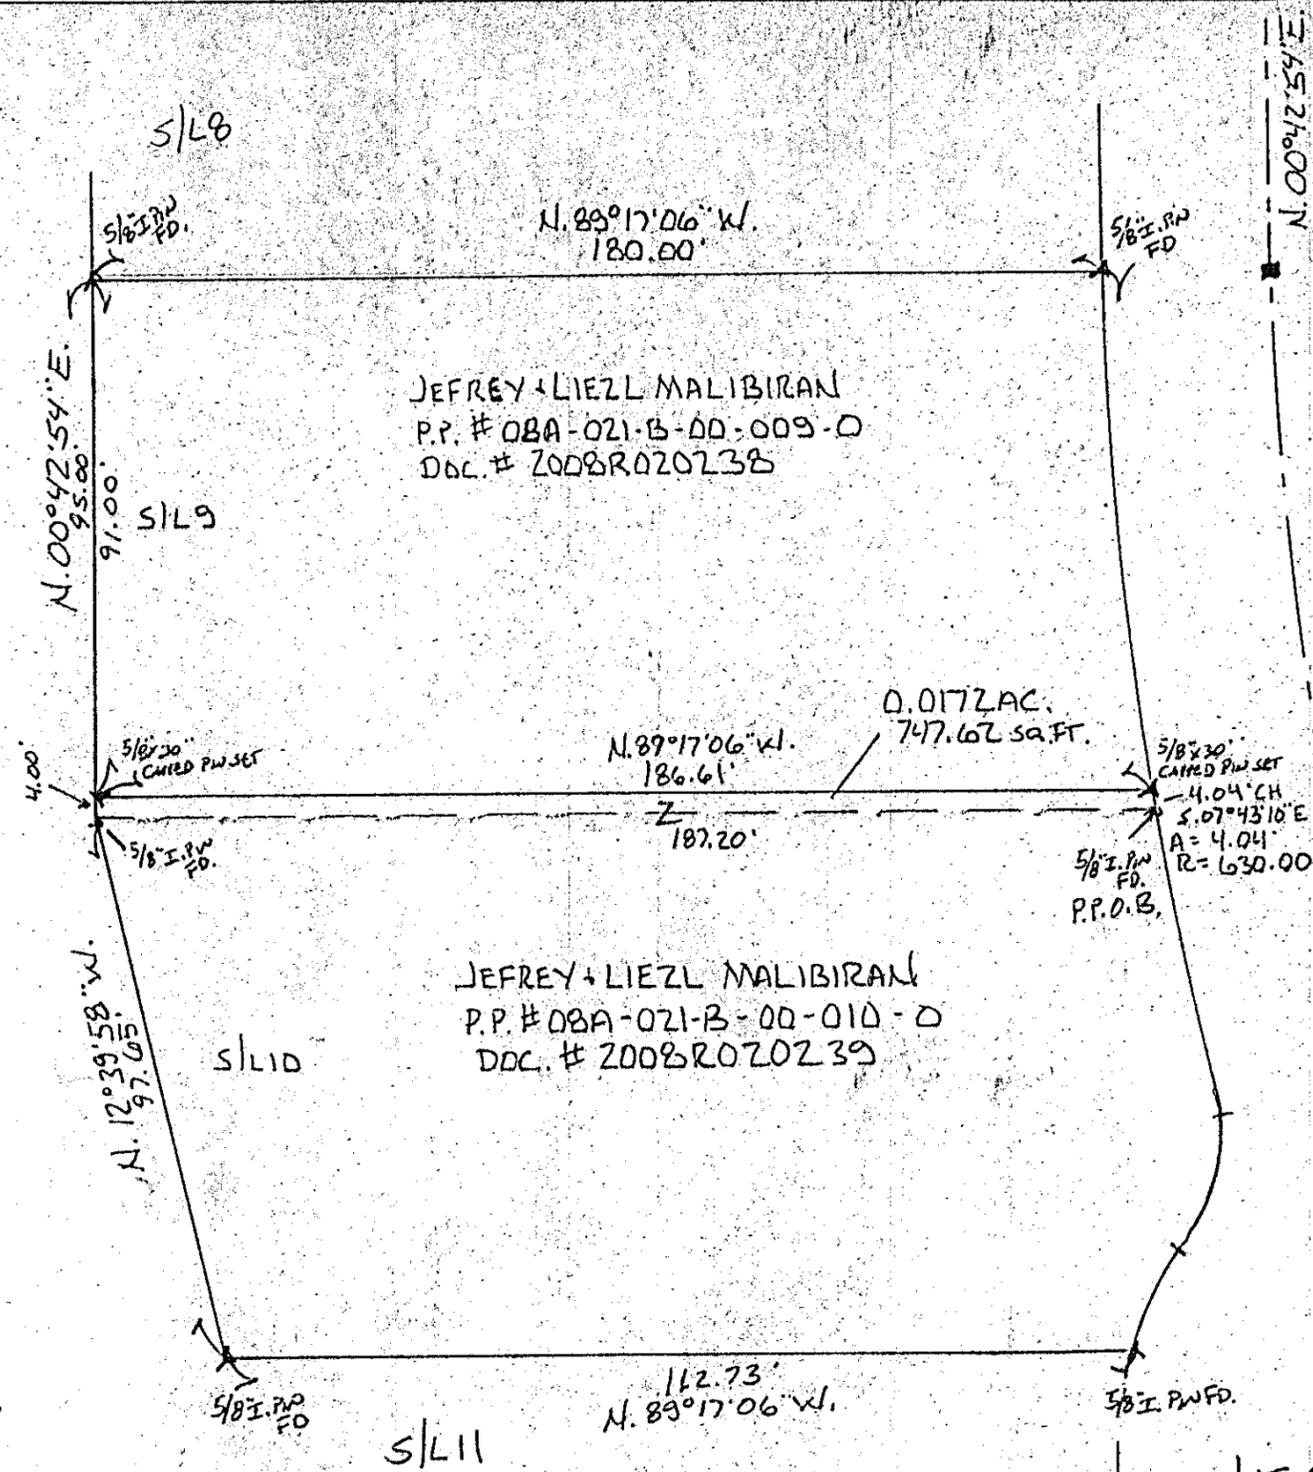

JOHN C. SKONIECZNY  
7739 VICTIMAND DR.  
CINCINNATI OHIO 45247  
614-537-4111

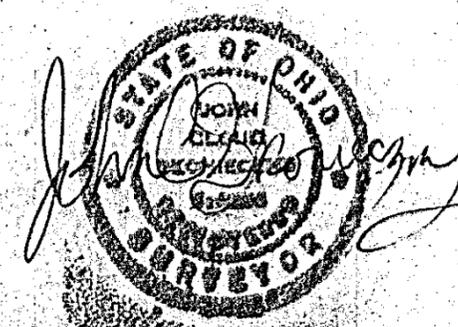

LOT SPLIT FOR JEFFREY MALIBIRAN,  
BEING S/L10 IN THE 18<sup>TH</sup> CENTURY VILLAGE  
SUBDIVISION, RECORDED IN PLAT Vol. 50 Pg. 22  
L.C.R.P.  
TOWNSHIP OF CONCORD - LAKE COUNTY - OHIO  
SCALE 1"=30'

JULY 2015

DRWG# 15-3159