
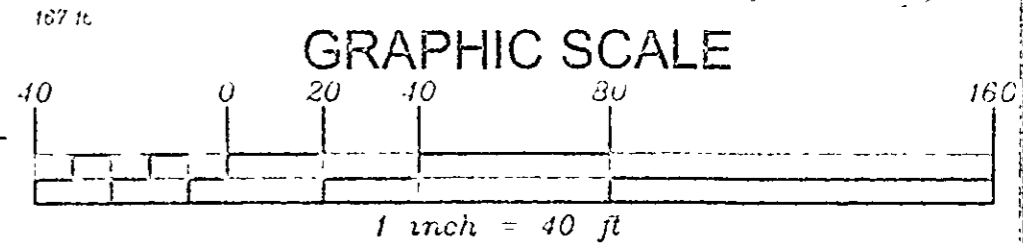


AS

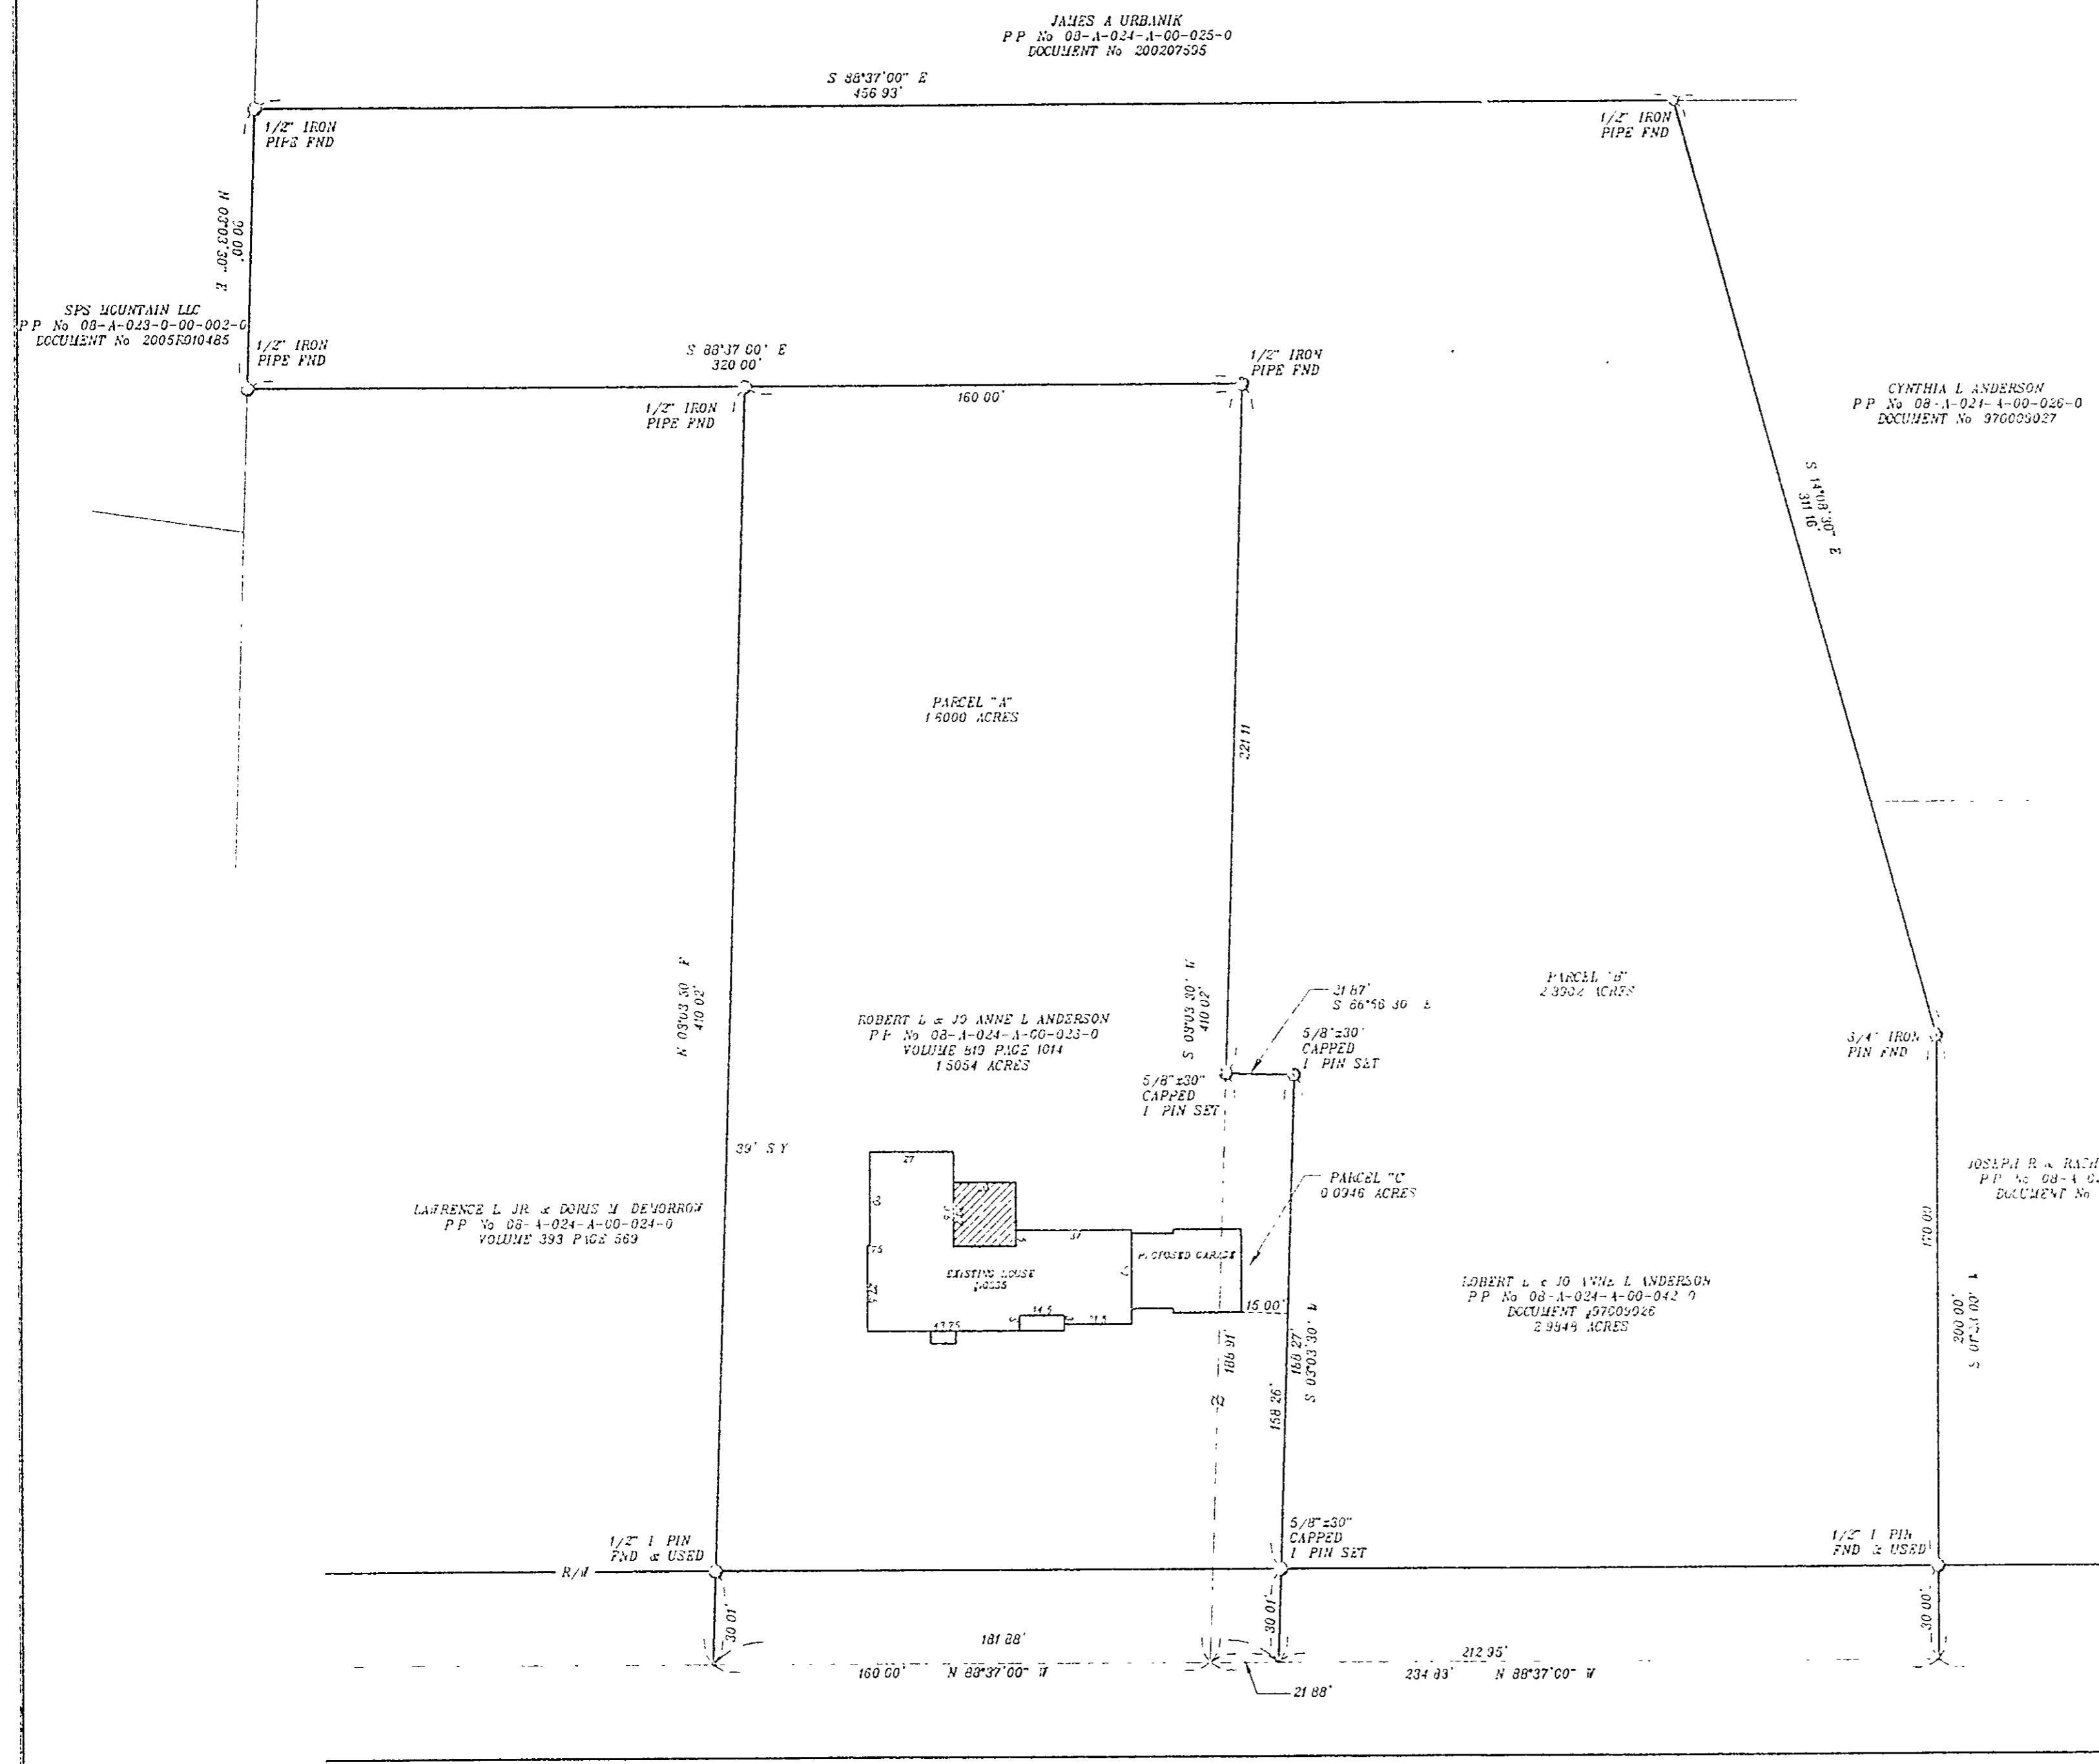

I CERTIFY THAT THIS PLAN WAS PREPARED BY ME AND IS CORRECT TO THE BEST OF MY KNOWLEDGE AND BELIEF

*John C. Skonieczny*  
REG. SURVEYOR #6356

JOHN C. SKONIECZNY  
7739 VIEWMOUNT DR.  
PAINESVILLE, OHIO 44077  
PH. 352-7742

<b>LOT SPLIT FOR:</b>		
<b>ROBERT ANDERSON</b>		
SCALE: 1" = 40'	APPROVED:	DRAWN BY: SWC
DATE: JUNE 05		REVISED:
BEING KNOWN AS P.P. 08-A-24-A-12 & 08-A-24-A-23 AS RECORDED IN V. 819 P. 14 & DCC 97009026 IN THE LAKE COUNTY RECORD OF DEEDS TOWNSHIP OF CONCORD - COUNTY OF LAKE - STATE OF OHIO		
JOB# 05-4224		DRAWING NUMBER: 05-2626