


NOTE: ALL IRON PINS SET ARE  
5/8" X 30" AND ARE CAPPED  
BABCOCK JONES & ASSOC.

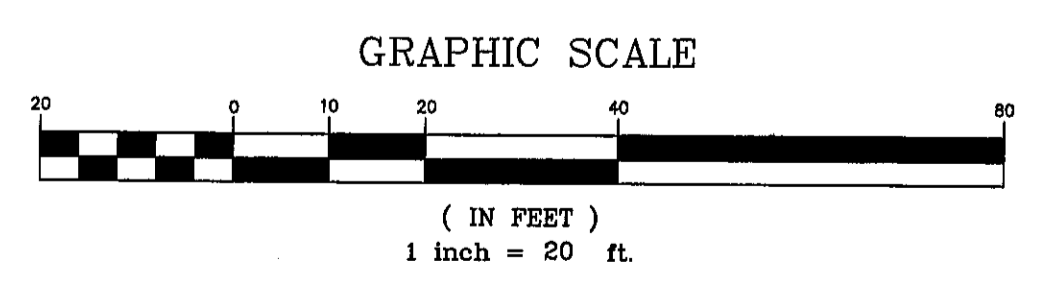

*Harry Jones* #6343 4/21/03  
NAME DATE



REV. NO.	DESCRIPTION	DATE	BY	CHK'D
1	REVISED LOT SPLIT	4/18/03	B.P.	H.J.

**bj** BABCOCK, JONES AND ASSOCIATES, INC  
CIVIL ENGINEERS - SURVEYORS - LAND PLANNERS  
PAINESVILLE OHIO 44077

DATE	2/4/03
DESIGN BY	H.J.
DRAWN BY	B.P.
APPROVED BY	H.J.

PLAT OF SURVEY  
FOR  
**JOSEPH FARINA**  
Lot No. 48, Tract No. 4  
CONCORD TOWNSHIP LAKE COUNTY STATE OF OHIO

SCALE	1"=20'
JOB NO	00-250-S
SHEET	1
OF	1