


LOT SPLIT OF PP# 8A-032F-00-004-00

KNOWN AS PART OF LOT 48, TRACT 4 IN CONCORD TOWNSHIP
 COUNTY OF LAKE AND STATE OF OHIO
 CONVEYED BY DEED VOL. 0367, PG. 0010

Bearings are to an assumed
 meridian and are used to denote
 angles only.

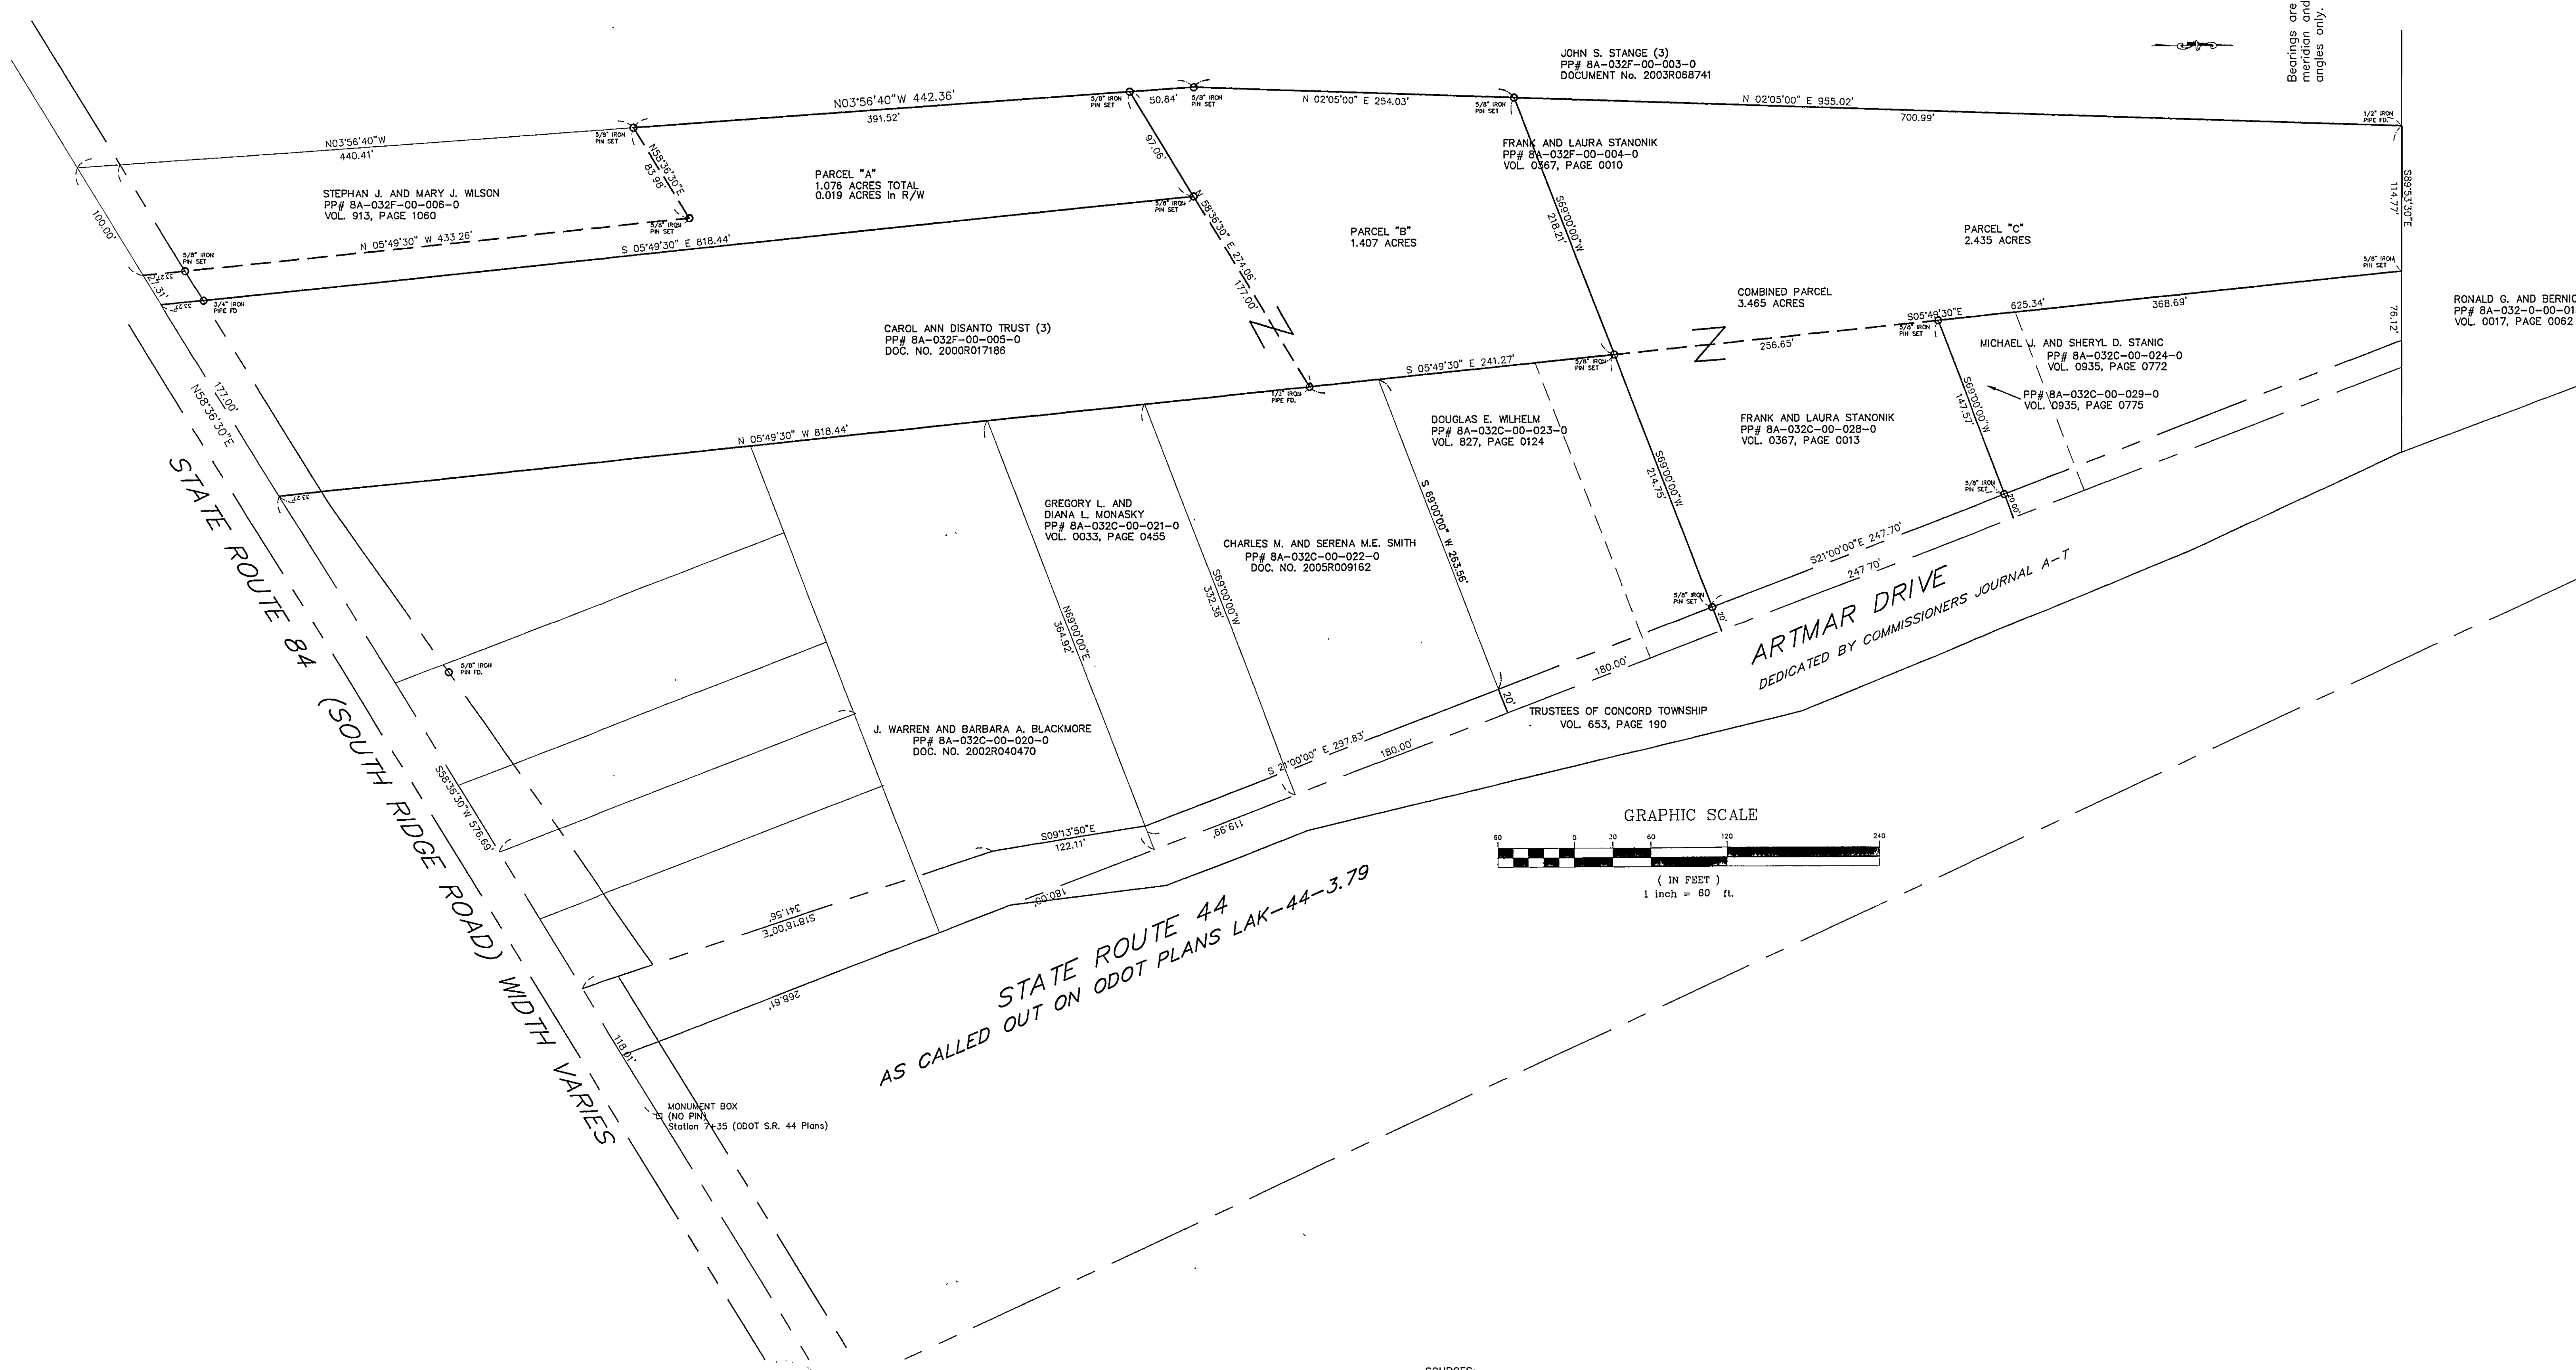

DAVID RAPP SERVICES 3406 DAYTON ROAD MADISON, OHIO 44057 (440) 583-1697 FAX (440) 428-1686	DATE: FEB. 2006 DRAWN BY: DAR CHECKED BY: DAR APPROVED BY: DAR PS No. 7597	D25095 1 1
---	--	---------------

DISTANCES ARE GIVEN IN FEET AND DECIMAL PARTS THEREOF
 UNLESS OTHERWISE NOTED. SURVEYED FEB. 2006.
 THIS PLAT WAS PREPARED UNDER MY SUPERVISION AND IS
 CORRECT TO THE BEST OF MY KNOWLEDGE AND BELIEF

David A. Rapp
 DAVID A. RAPP P.S. No. 7597

SOURCES:
 DEEDS AND PLATS AS NOTED

ALL IRON PINS SET (30" OF
 LENGTH AND 5/8" DIAMETER)
 ARE IDENTIFIED BY A PLASTIC CAP
 BEARING THE IMPRINT "7597"