





**GRAPHIC SCALE**

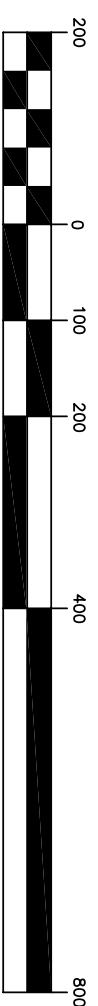


( IN FEET )  
1 inch = 200 ft.

**Plat of Survey**  
**Westerly Line of Cambridge Condominiums**  
**Part of Lot 45, Tract 4, Township 10 North,**  
**Range 8 West of the Connecticut Western Reserve**  
**Survey. Painesville Township - Lake County - Ohio**  
**March 2006 Scale 1"=200'**

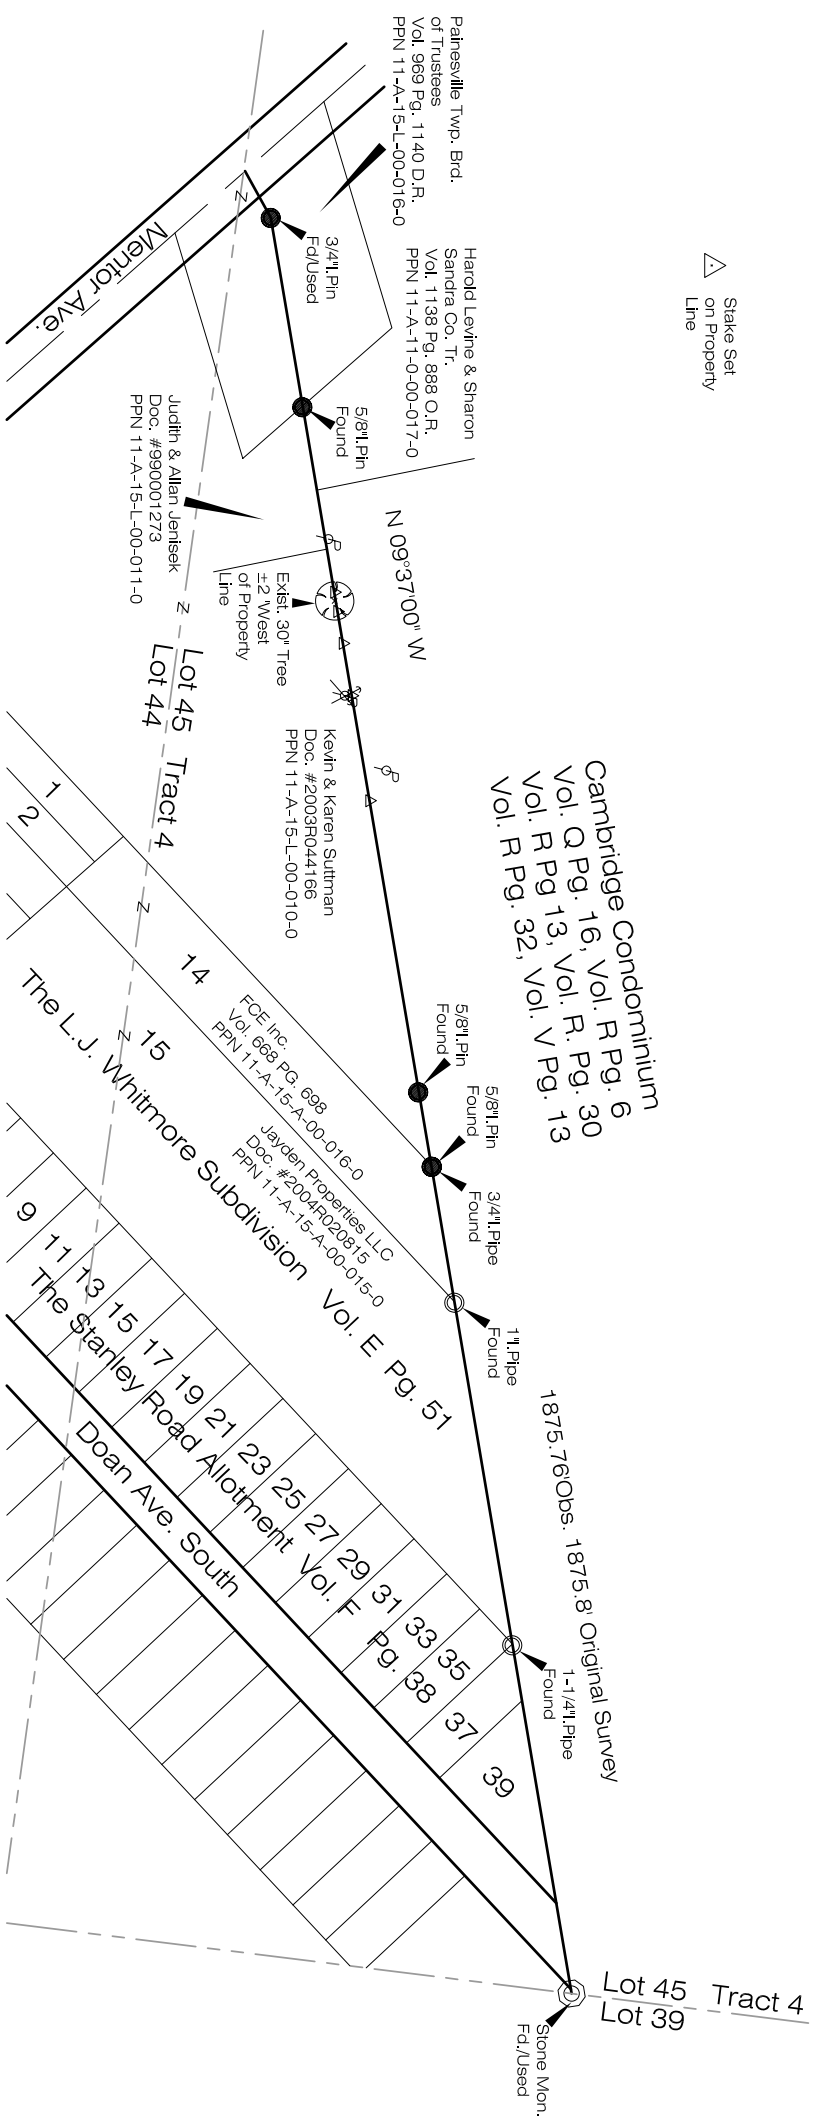

△ Stake Set  
on Property  
Line

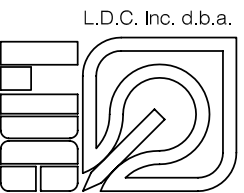

**LAND DESIGN consultants**  
**Civil Engineers and Surveyors**

8585 EAST AVENUE MENTOR, OHIO 44060  
 TELEPHONE 256-8463 354-6988 951-LAND

L.D.C. Inc. d.b.a.

**Survey Certification**

I hereby certify that this plat was prepared from a field survey made under my direct supervision. Monuments were found or set as indicated. Dimensions are expressed in feet and decimal parts thereof. Bearings refer to Survey Prepared by Cummings & Downer In June, 1906. All of which are correct to the best of my knowledge and belief. This plat was prepared in accordance with the provisions of Chapter 4733-37 of the Ohio Administrative Code. This plat was prepared without the benefit of an abstract of title and is subject to any state of facts revealed by an examination of the same.

Richard A. Thompson, Jr., P.S. #7388