


MAP OF SURVEY
FOR

ERVIN & KELLEY LAKE

KNOWN AS BEING PART OF LOT 11
TRACT 2 IN RANGE 8, TOWNSHIP 11 OF
THE CONNECTICUT WESTERN RESERVE
TOWNSHIP OF PAINESVILLE
COUNTY OF LAKE - STATE OF OHIO

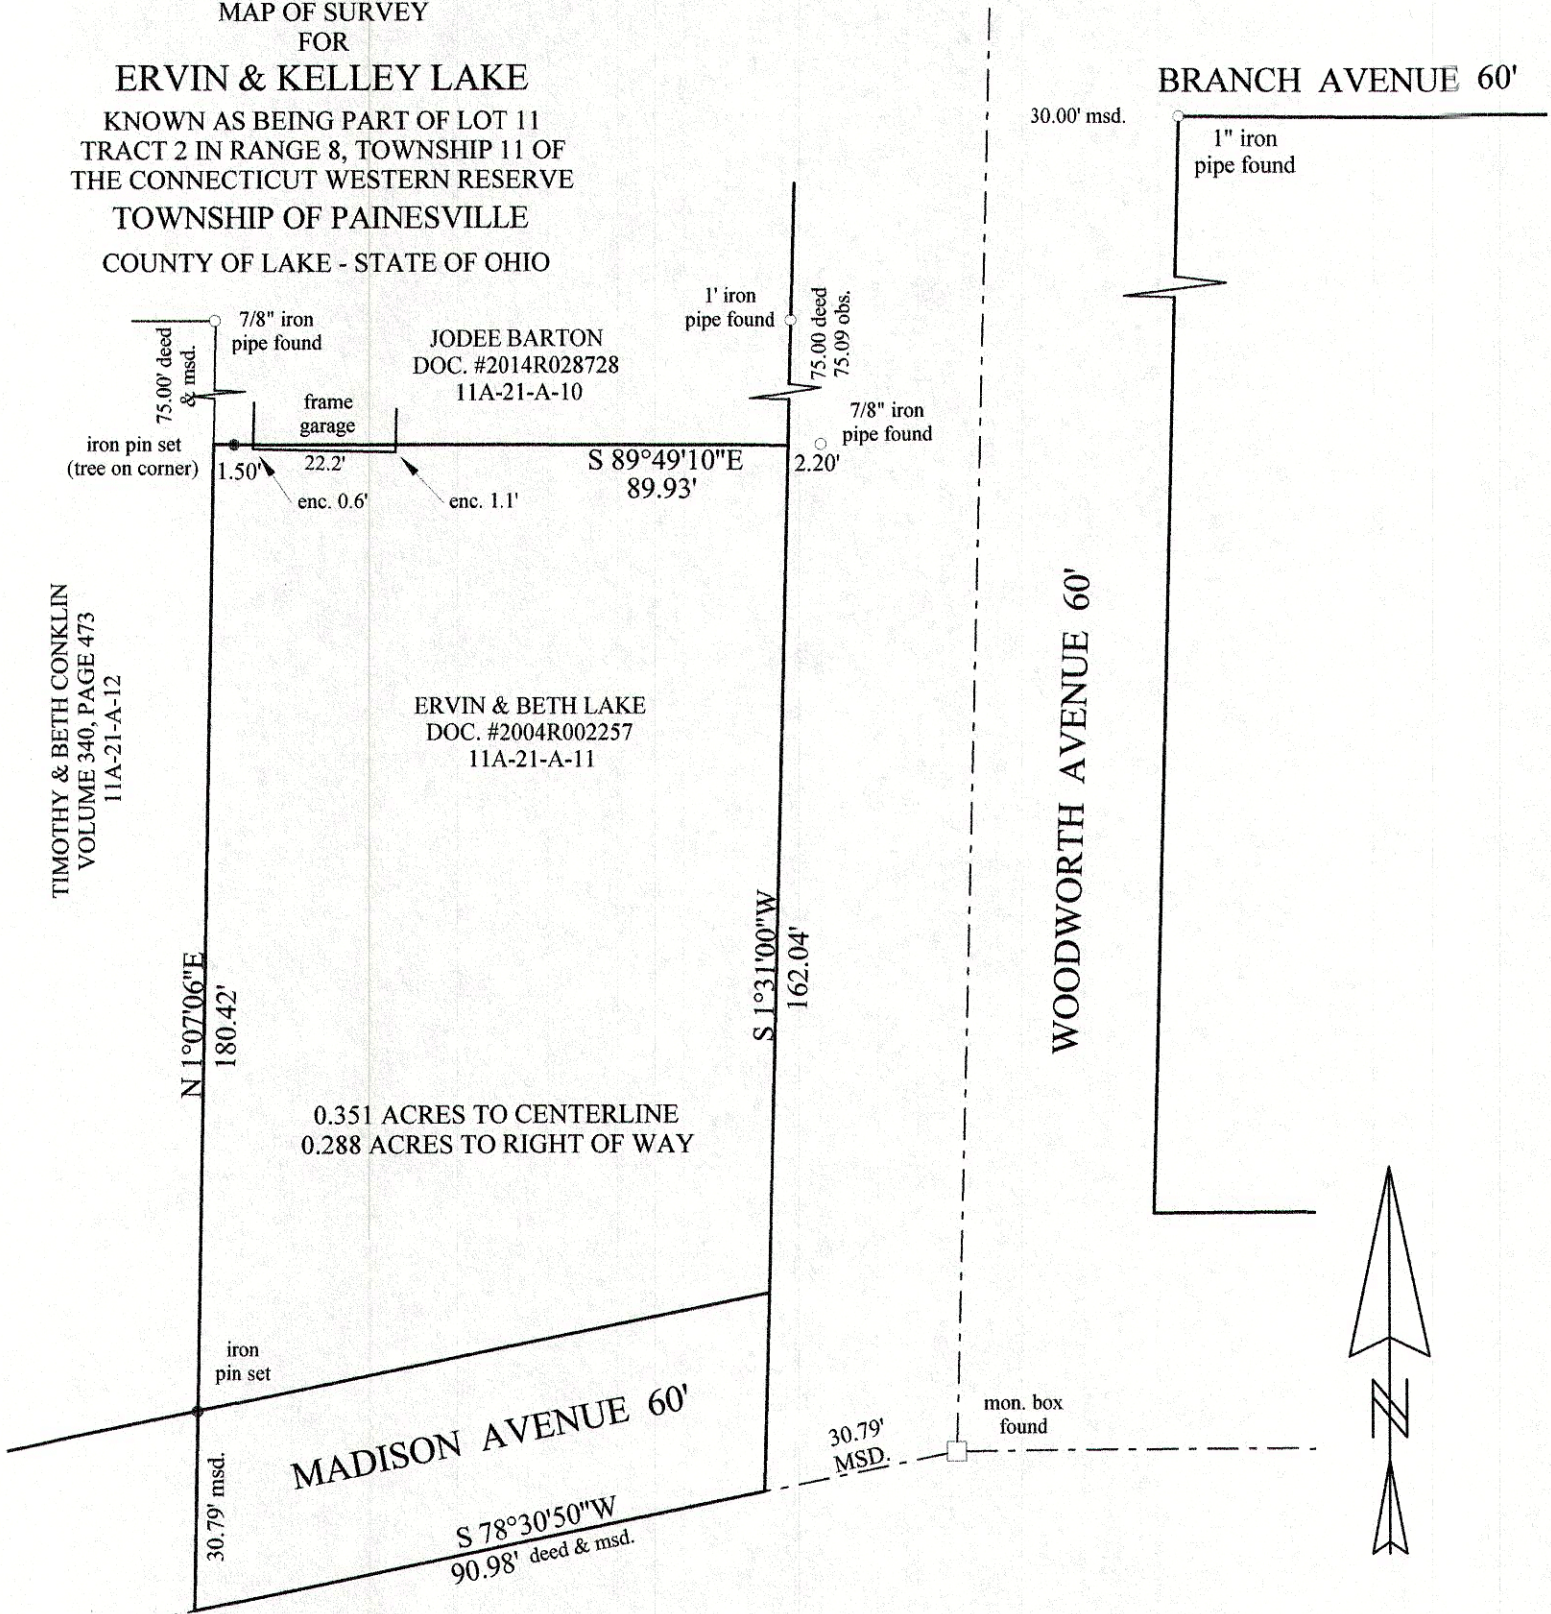


TIMOTHY & BETH CONKLIN
VOLUME 340, PAGE 473
11A-21-A-12

0.351 ACRES TO CENTERLINE
0.288 ACRES TO RIGHT OF WAY

THIS MAP OF SURVEY REPRESENTS A TRUE FIELD SURVEY
PERFORMED BY ME ON MAY 13, 2016. IRON PINS SET ARE
5/8" X 30" REBAR CAPPED "BENCHMARK #7094". BEARINGS
SHOWN HEREON ARE TO AN ASSUMED MERIDIAN AND ARE
USED TO DENOTE ANGLES ONLY. DISTANCES ARE EXPRESSED
IN FEET ANMD DECIMAL PARTS THEREOF IN ACCORDANCE
WITH OHIO ADMINISTRATIVE CODE 4733-37.

James A. Ziemba 5-17-2016
JAMES A. ZIEMBA PROFESSIONAL SURVEYOR #7094

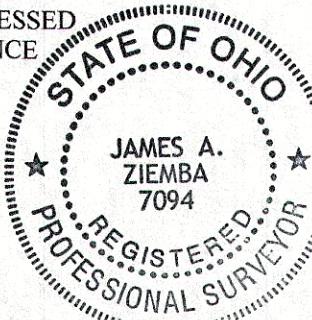

BENCHMARK SURVEY COMPANY
5964 SOUTH RIDGE ROAD
MADISON, OHIO 44057
440-428-8599
MAY 13, 2016