


The bearings as shown hereon are based on the Eastern Woodlands Subdivision.

This Plat was prepared without the benefit of an abstract of Title and is subject to any state of facts revealed by an examination of the same.

This Plat represents a Survey which meets the minimum standards for a Boundary Survey in The State of Ohio as specified in the Administrative Code Chapter 4733-37 Surveyed in December, 1998 by Foresight Engineering Group, Inc. Under the supervision of Steven N. Roessner, P.S. #7070


Steven N. Roessner 12-31-01
 Steven N. Roessner, P.S. #7070 Date
 Foresight Engineering Group, Inc.

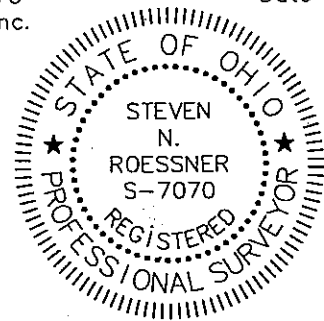

GRAPHIC SCALE



(IN FEET)
 1 inch = 50 ft.

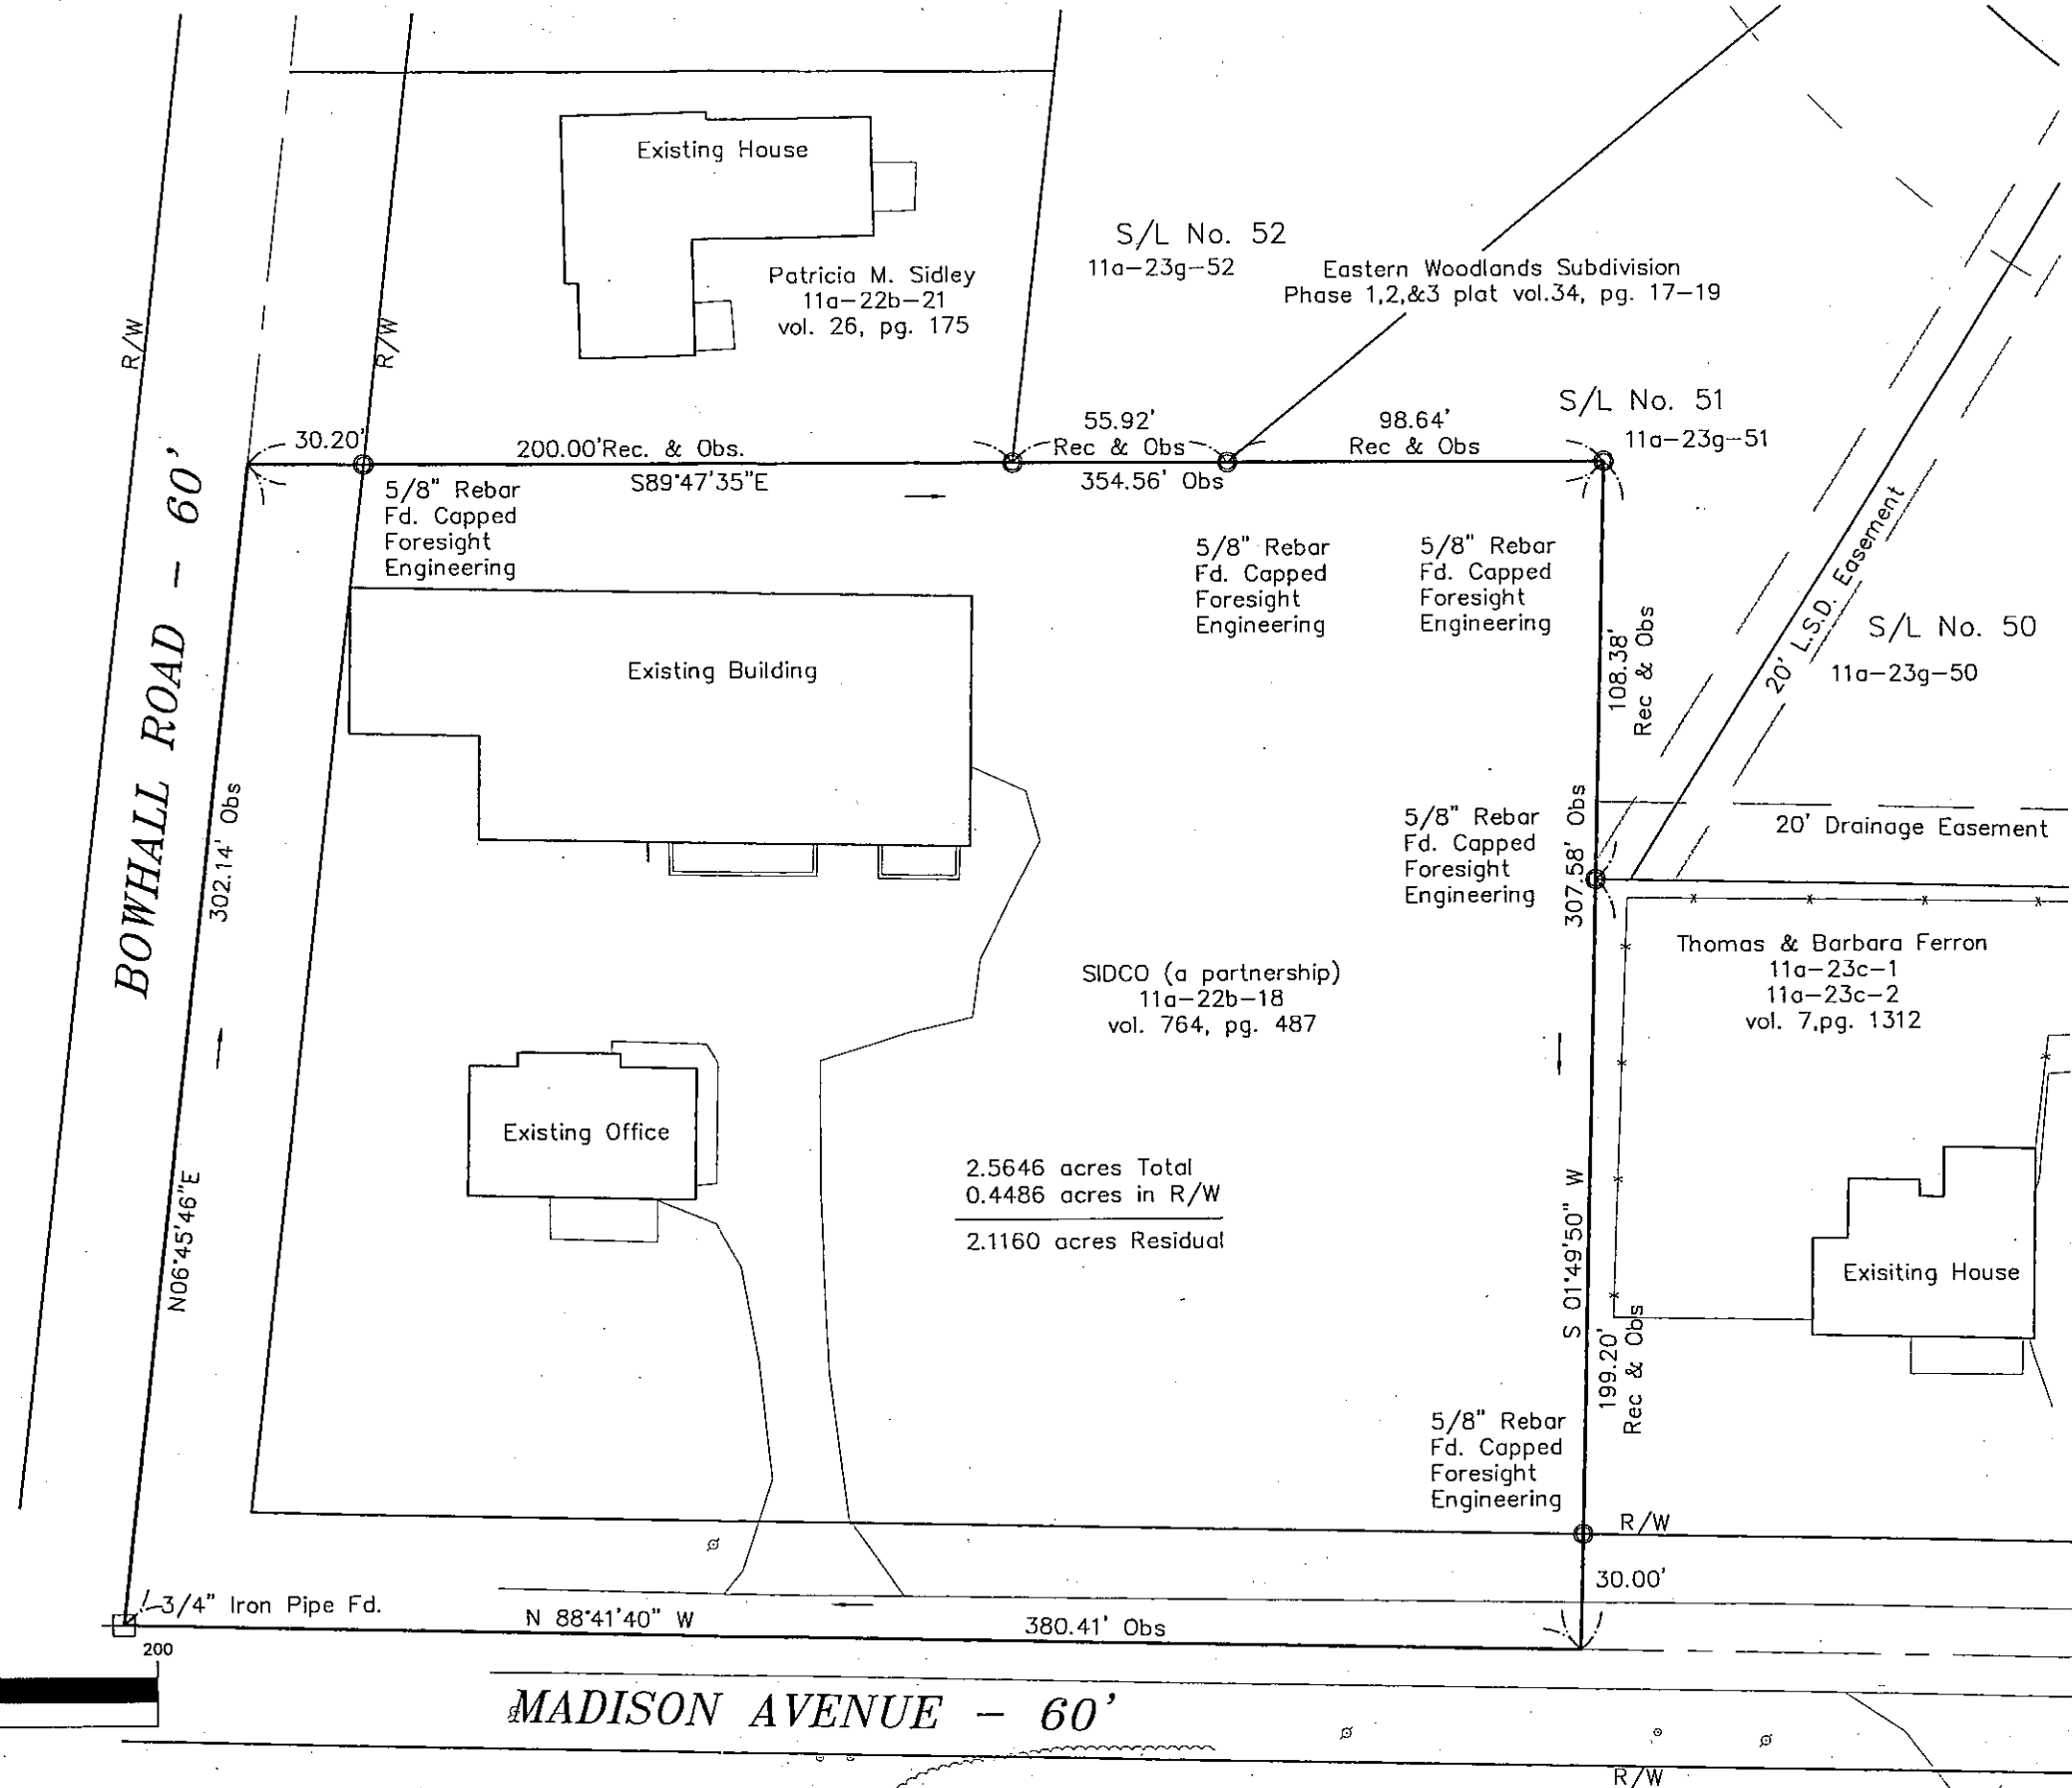

Foresight Engineering Group
 Engineers & Surveyors

440 284-1000
 330 284-3100
 330 284-3100
 Chardon, Ohio 44024

SCALE: Horiz. 1" = 50'
 Vert. NONE

FILE NAME:
 I:\SD19809\Sketch

DATE: December 2, 1998

REVISIONS:

R.W. SIDLEY, INC.
 Bowhall Road & Madison Avenue
 Painesville Twp - Lake County - Ohio
 Site Sketch

SHEET NO.
 1 / 1

11A-22B-18 50' R/W CORR. TO 60' R/W