



LLAMAS SURVEY
 LOT 12, TRACT 4
 PAINESVILLE TOWNSHIP
 LAKE COUNTY, OHIO

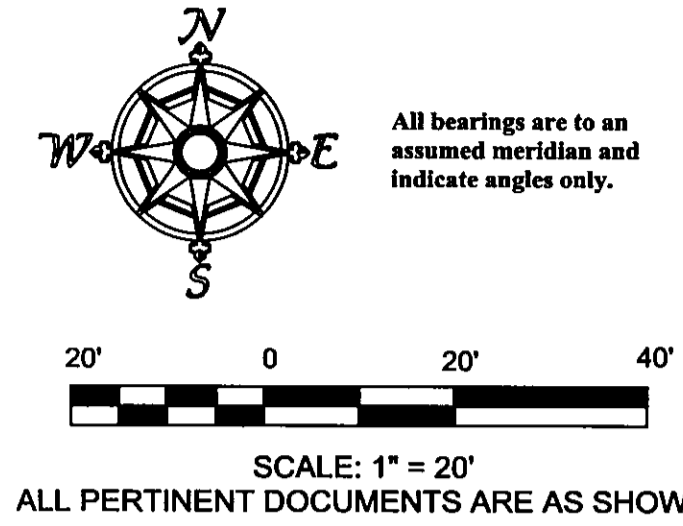


01-06-09

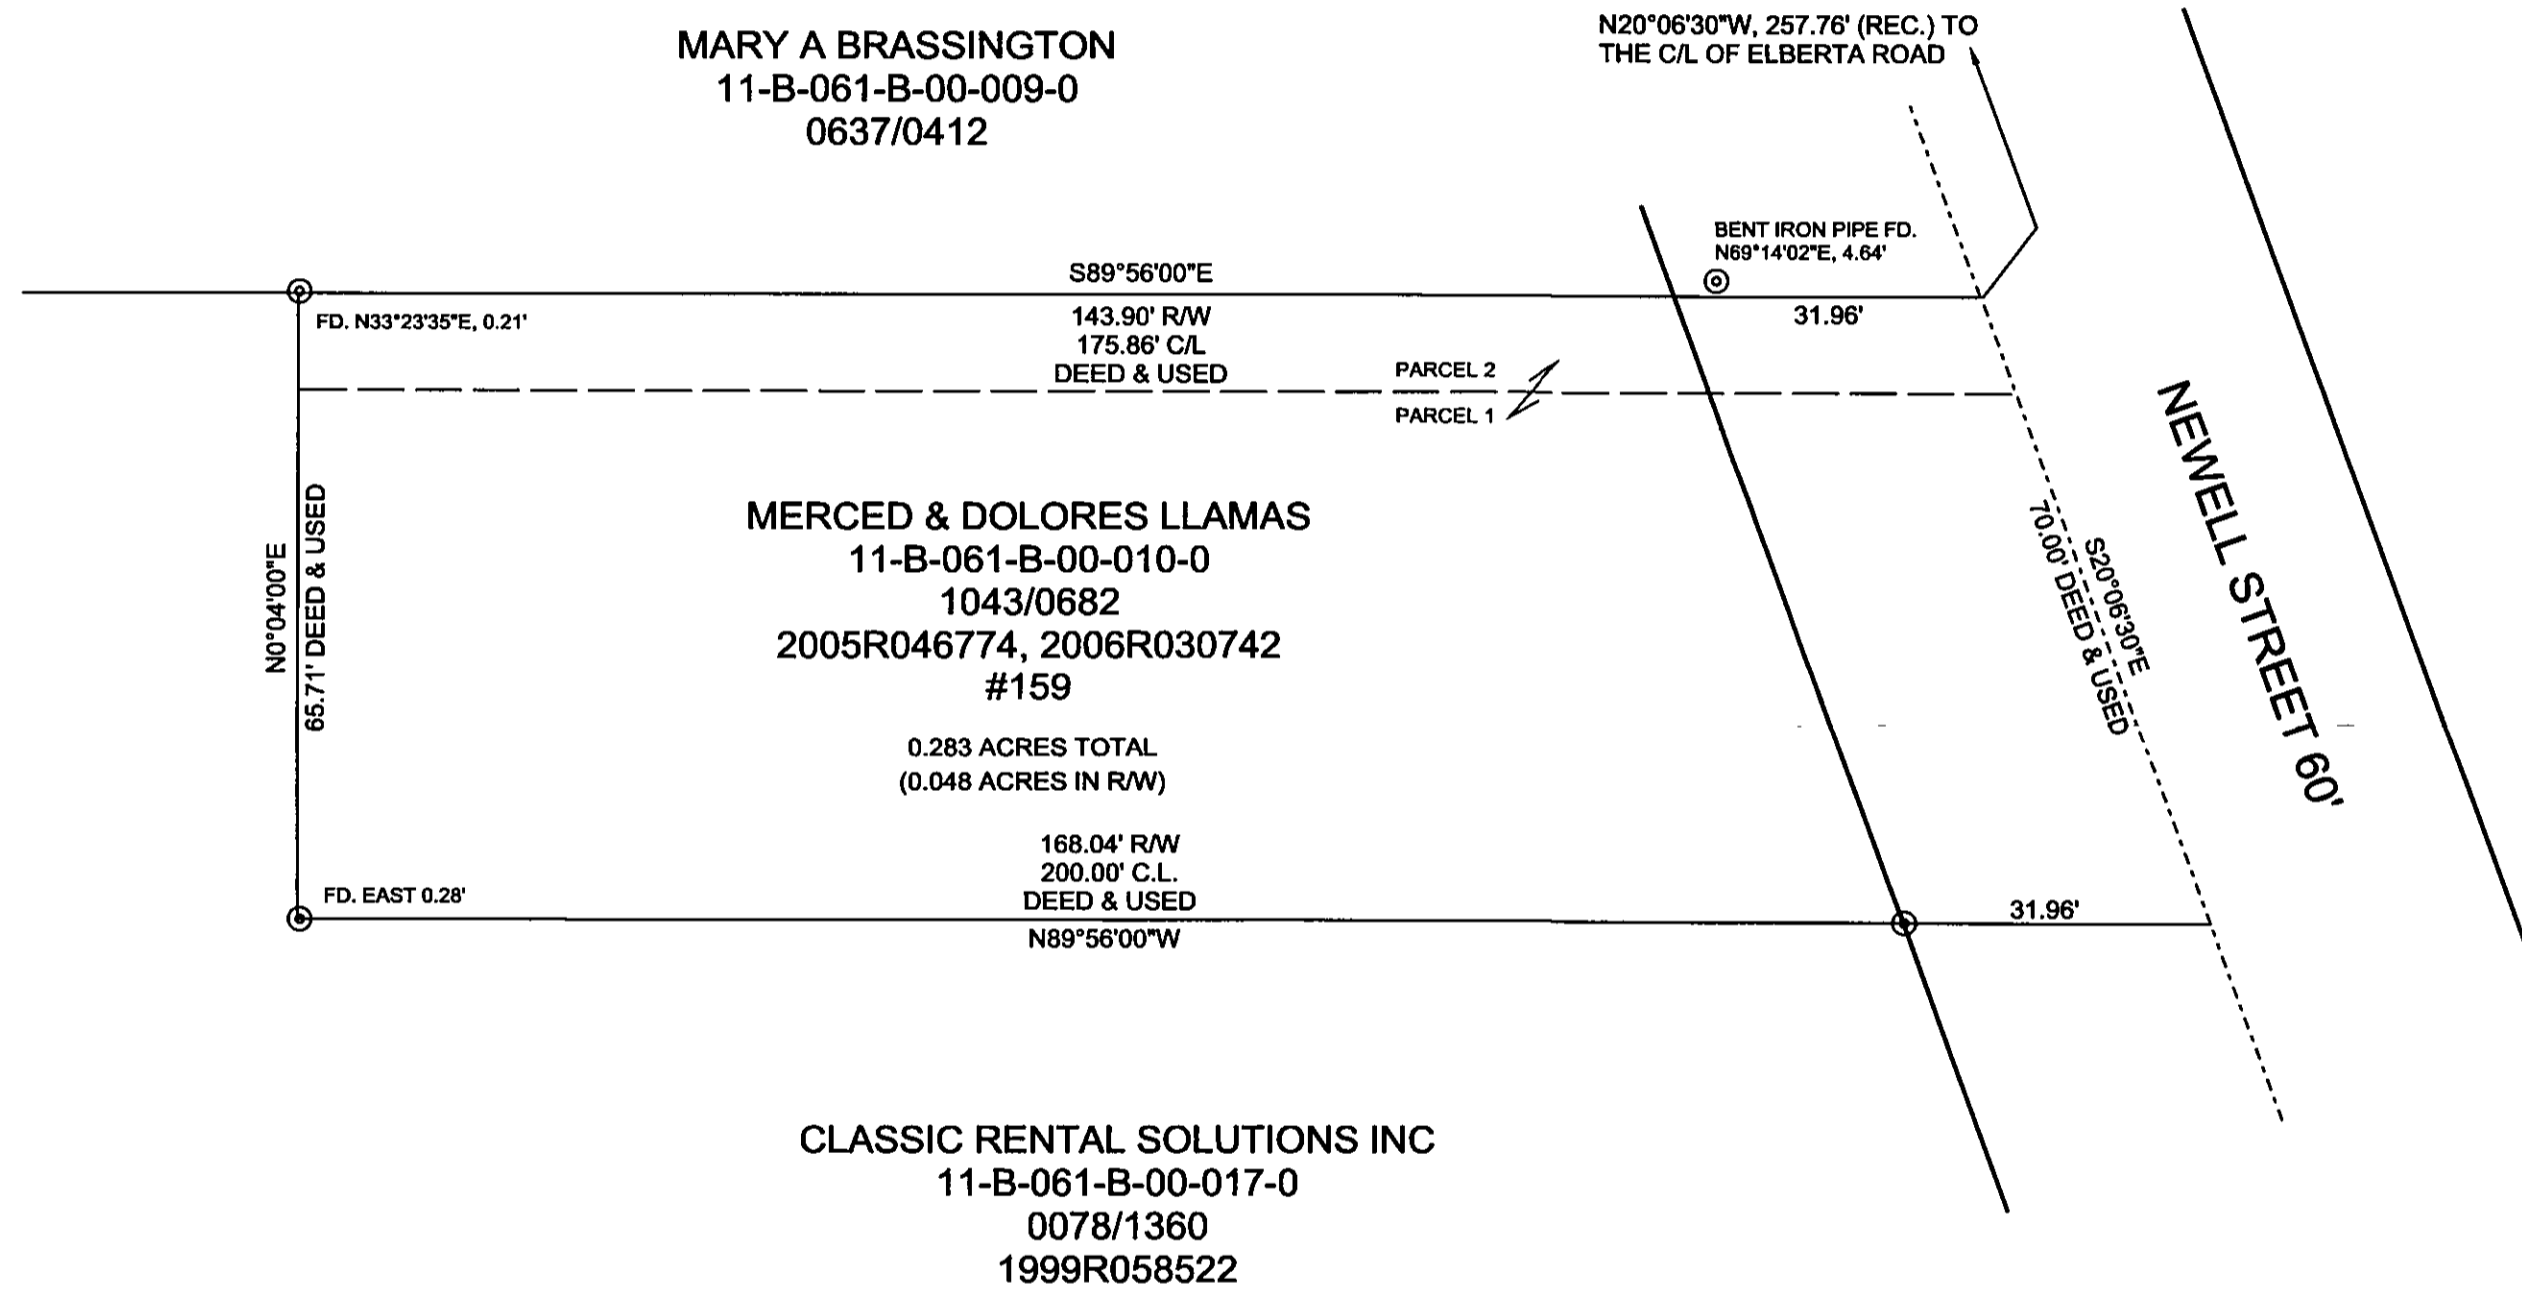

LEGEND	
⊙	3/4" IRON PIPE FOUND

JERRY SLAY, PE PS
 335 CENTER STREET
 ASHTABULA, OH 44004
 surveyor5298@yahoo.com
 PH 440 993 7205 FAX 440 992 9801

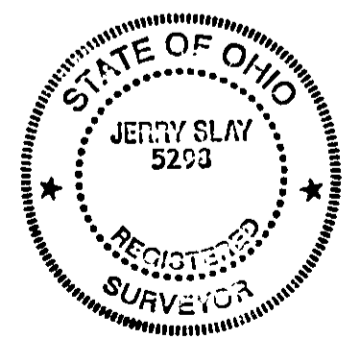

I hereby certify that I have surveyed this parcel and that the same is true and correct. This parcel was surveyed in accordance with the provisions of Chapter 4733-37 of the Ohio Administrative Code.

Jerry Slay 1-7-09
 Jerry Slay, P.E. P.S.
 Ohio Surveyor Number 5298

FILE NAME		
LLAMAS NEWELL ST PNSVL TWP.trv		
SCALE	DATE	DRAWN BY
20 Ft/in	1-7-2009	JDS
JOB	REVISION	SHEET
	1/1	1/1

This map drawn with TRAVERSE PC Software