


REVISIONS	BY
REVISED PER COUNTY	WSO
JUNE 12, 2007	

Barrington
CONSULTING GROUP, INC.
9114 TYLER BLVD., MENTOR, OHIO 44060
PHONE 440.205.1260 FAX 440.205.1262
BCC@BarringtonCGL.com



LOTSPLIT
P.P. No. 11-B-066-F-00-037, 38, 39, 40
GRAND HAVEN CT., PAINESVILLE TWP. OHIO 44077
ARBOR CREST BUILDERS

DRAWN	WSO
CHECKED	DWN
DATE	JAN 13, 2005
SCALE	1" = 30'
JOB NO	05052
SHEET	
OF	SHEETS

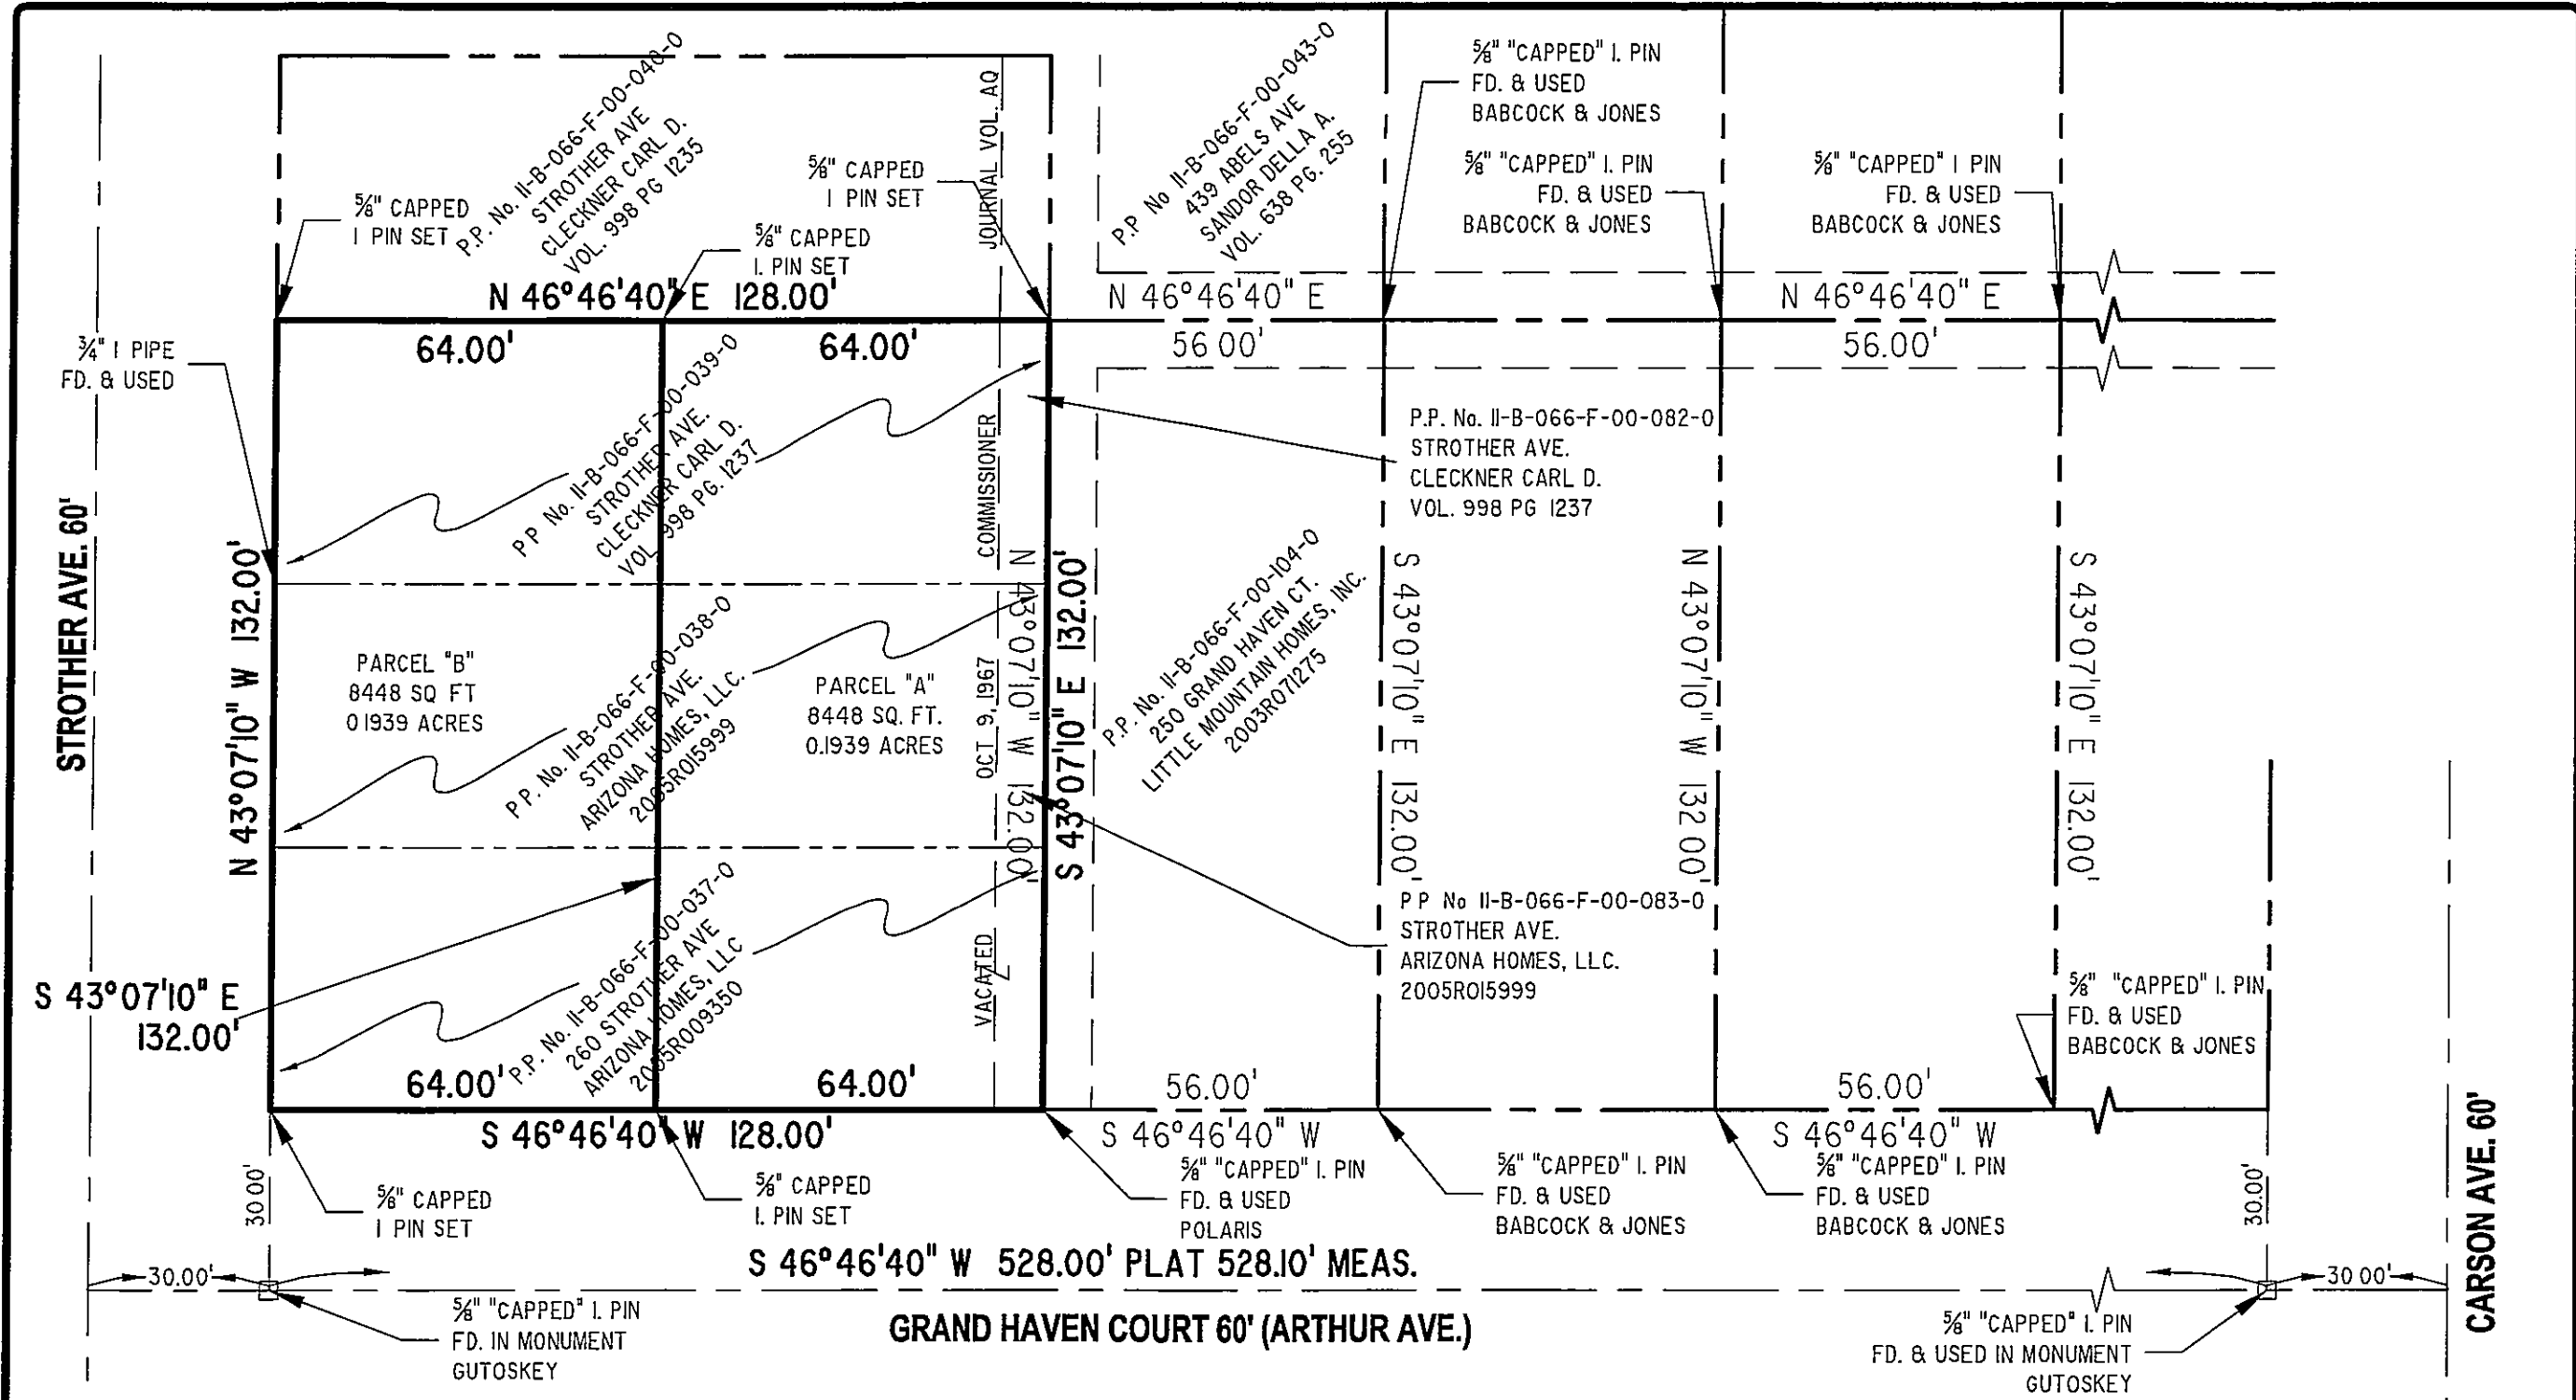


CERTIFICATION :
I HEREBY CERTIFY THAT AN ACTUAL BOUNDARY SURVEY WAS PREPARED BY ME ON THE 28th DAY OF DECEMBER 2005, AND THAT THE SURVEY IS IN ACCORDANCE WITH THE OHIO REVISED CODE CHAPTER 4733-37, MINIMUM STANDARDS FOR BOUNDARY SURVEYS IN THE STATE OF OHIO. PERMANENT MONUMENTS WERE FOUND, OR SET AT ALL LOCATIONS SHOWN HEREON. ALL DIMENSIONS GIVEN ARE EXPRESSED IN FEET OR DECIMAL PARTS THEREOF. BEARINGS ARE TO AN ASSUMED MERIDIAN AND ARE SHOWN TO INDICATE ANGLES ONLY. ALL PINS SET ARE 5/8" DIA., 30" LONG REBAR WITH CAP MARKED "NOVAK 7507".

I HEREBY CERTIFY THAT, THIS PLAT WAS PREPARED BY ME AND IS CORRECT TO THE BEST OF MY KNOWLEDGE, INFORMATION AND BELIEF."

DAVID W. NOVAK, P.S. No. 7507

SITUATED IN TOWNSHIP OF PAINESVILLE, COUNTY OF LAKE, STATE OF OHIO, LOT 20, AND TRACT 4 KNOWN AS BEING SUBLOTS 4, 5, AND 6 IN BLOCK 124 OF THE G.E. MEIGS RESURVEY RECORDED IN VOL. A PG. 37 OF LAKE COUNTY MAP RECORDS. ALSO KNOWN AS BEING 1/2 OF THE VACATED ALLEYWAYS IMMEDIATELY ADJACENT TO SUBLOTS 4,5, AND 6 AS VACATED OCTOBER 9th 1967 BY COMMISSIONERS JOURNAL AQ.

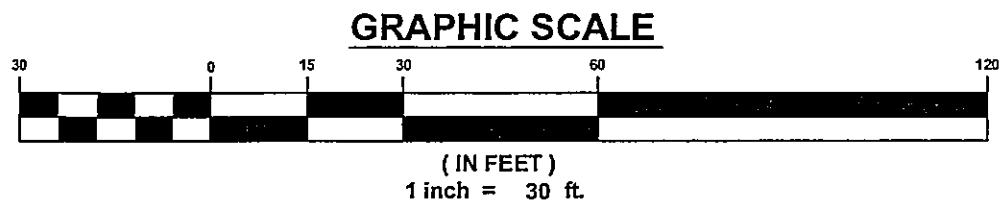

W:\2005\05052\05052 20051219.dwg, 01/12/2007 2:52:40 PM, Copyright Barrington Consulting Group