

W:\007071\007071-ALLEY.dwg, 2/7/2008 3:10:23 PM, Copyright Barrington Consulting Group

FORM W:\BLOCKS\FORMS\BCGA3-SHARP.DWG

07159

OF SHEETS

DATE	DEC. 11, 2007
SCALE	1" = 30'
JOB NO.	07159
SHEET	11

Situated in the Township of Painesville, County of Lake and State of Ohio and known as being half of vacated alleys, Block No. 125, of G. E. Meigs Resurvey, recorded plat, Volume A, Page 37, Lake County Record of Plats.

LOT SPLIT  
1004 CARSON AVE, PAINESVILLE TWP., OH 44077  
P.P.N. 11B066F000860  
LITTLE MOUNTAIN HOMES, INC.




**Barrington**  
CONSULTING GROUP, INC.  
9114 TYLER BLVD., MENTOR, OHIO 44060  
PHONE 440.285.1260 FAX 440.285.1262  
www.BarringtonCGI.com


REVISIONS	BY



Bearings used herein are to denote angular relationship only and do not represent true north.

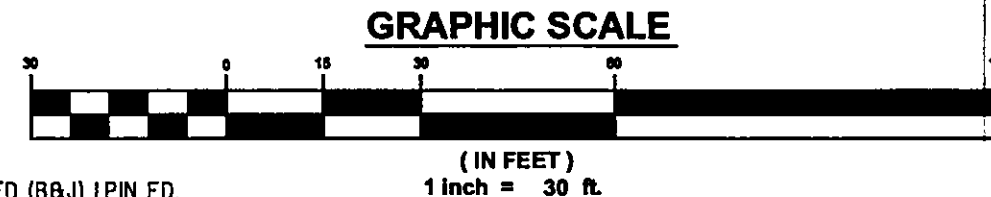

**CARSON AVENUE 60'**

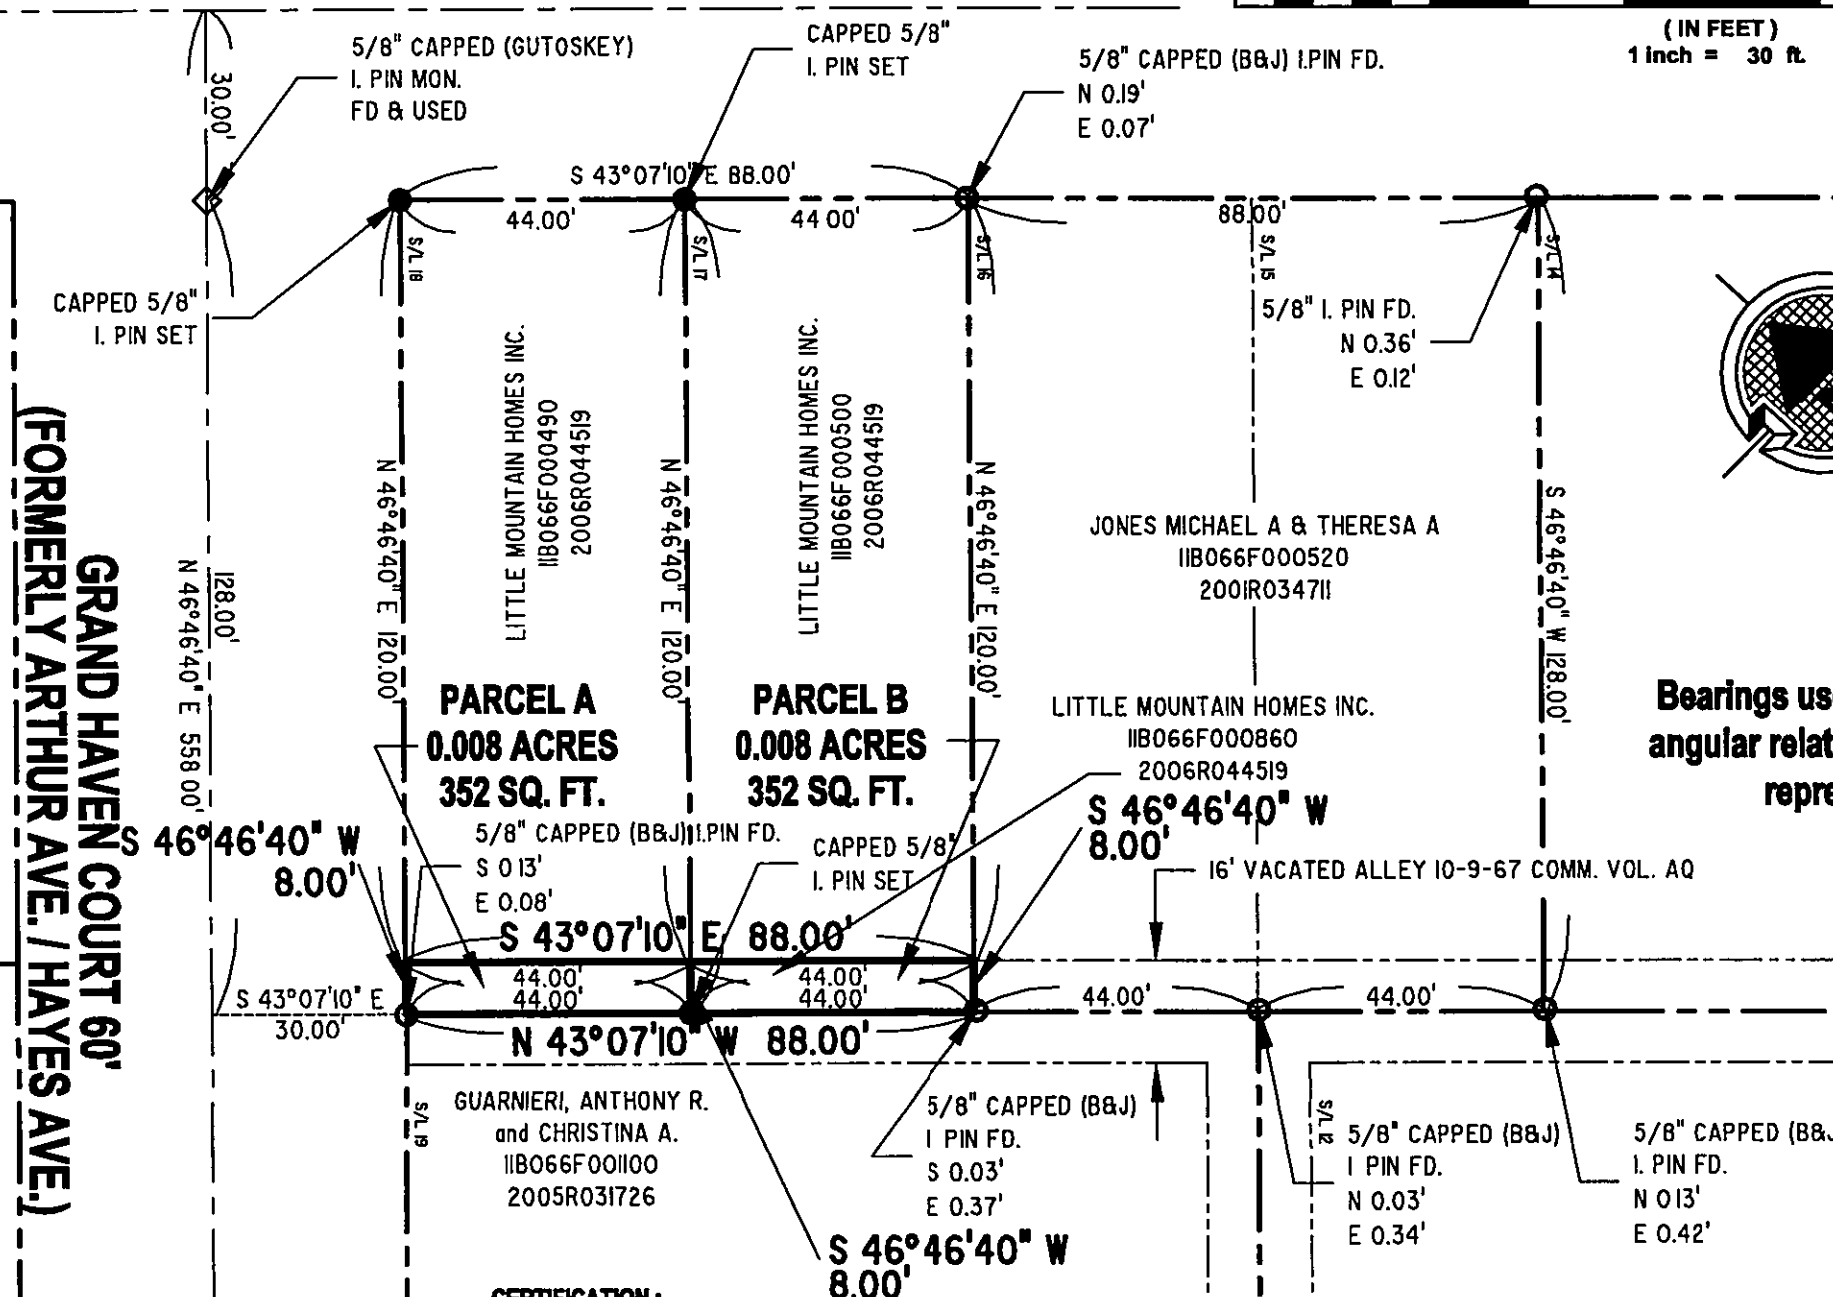

**CERTIFICATION:**  
I HEREBY CERTIFY THAT AN ACTUAL BOUNDARY SURVEY WAS PREPARED BY ME ON THE 28th DAY OF NOVEMBER, 2007, AND THAT THE SURVEY IS IN ACCORDANCE WITH THE OHIO REVISED CODE CHAPTER 4733-37, MINIMUM STANDARDS FOR BOUNDARY SURVEYS IN THE STATE OF OHIO. PERMANENT MONUMENTS WERE FOUND, OR SET AT ALL LOCATIONS SHOWN HEREON. ALL DIMENSIONS GIVEN ARE EXPRESSED IN FEET OR DECIMAL PARTS THEREOF. BEARINGS ARE TO AN ASSUMED MERIDIAN AND ARE SHOWN TO INDICATE ANGLES ONLY. ALL PINS SET ARE 5/8" DIA., 30" LONG REBAR WITH CAP MARKED "NOVAK 7507".

I HEREBY CERTIFY THAT, THIS PLAT WAS PREPARED BY ME AND IS CORRECT TO THE BEST OF MY KNOWLEDGE, INFORMATION AND BELIEF.

*David W. Novak*  
DAVID W. NOVAK, P.S. No. 7507

5/8" CAPPED (GUTOSKEY)  
I. PIN MON.  
FD & USED

**GRAND HAVEN COURT 60'**  
**(FORMERLY ARTHUR AVE./HAYES AVE.)**