


JUNE 1, 2005
LEGAL DESCRIPTION
OF A
15.4791 ACRE PARCEL
ALTA PARCEL 4

JUNE 1, 2005
LEGAL DESCRIPTION
OF A
0.9214 ACRE PARCEL
ALTA PARCEL 3

ACREAGE SUMMARY

P.P.N. 11-B-888-0-42-100-0	15.4791 ACRES (ALTA PARCEL 4)
P.P.N. 11-B-888-0-08-100-0	3.0177 ACRES (ALTA PARCEL 2)
P.P.N. 11-B-888-0-09-100-0	0.9214 ACRES (ALTA PARCEL 3)
P.P.N. 11-B-888-0-06-100-0	29.8846 ACRES (ALTA PARCEL 1)
TOTAL ACREAGE	49.3028 ACRES

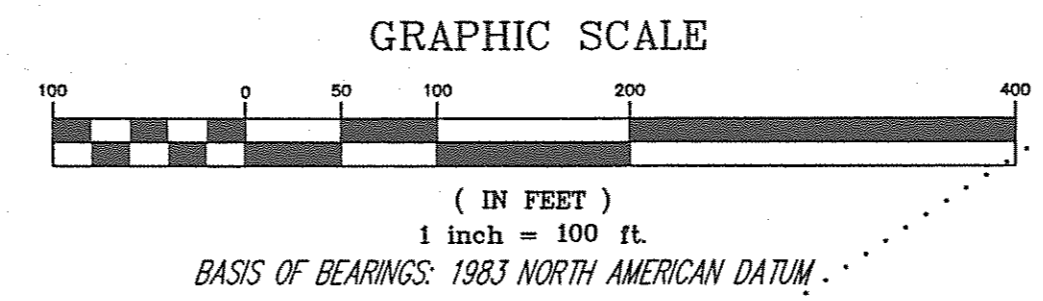

75' BUILDING ISOLATION FROM EACH SIDE OF THE CENTERLINE OF THE OVERHEAD ELECTRIC LINES

REV. NO.	DATE	BY	CHK'D	DATE: 06/01/05	SCALE: HOR. 1"=100'	<p>ALTA-ACSM LAND TITLE SURVEY</p> <p>PAINESVILLE TOWNSHIP - LAKE COUNTY - OHIO</p> <p>POLARIS ENGINEERING & SURVEYING, INC. 34600 CHARDON ROAD - SUITE D WILLOUGHBY HILLS, OHIO 44094 (440) 944-4433 (440) 944-3722 (Fax) www.polaris-es.com</p>	CONTRACT No.
				FILENAME: ALTA.dwg	05-739		
				TAB: ALTA 2-2	SHEET		OF
				DRAWN: MPS	2		2
				CREW CHIEF:			