

PLAT OF SURVEY
AND DIVISION OF LAND.



Situated in the Village of Fairport Harbor, and Township of Painesville,
County of Lake, and State of Ohio:
Known as being part of Lot 4, in Tract 4, and part of Samuel Fowler
Lot, in Tract 4.

SURVEY INTENT:
TO ADJUST THE THE LANDS OF HACH FROM PREVIOUSLY THREE
PARCELS TO TWO.

ACREAGE SUMMARY:

PARCEL "A": 3.6666 acres, 0.5027 in Fairport Harbor, 3.1639 in
Painesville Township.

PARCEL "B": 5.9055 acres, 0.1134 in Fairport Harbor, 5.7921 in
Painesville Township.

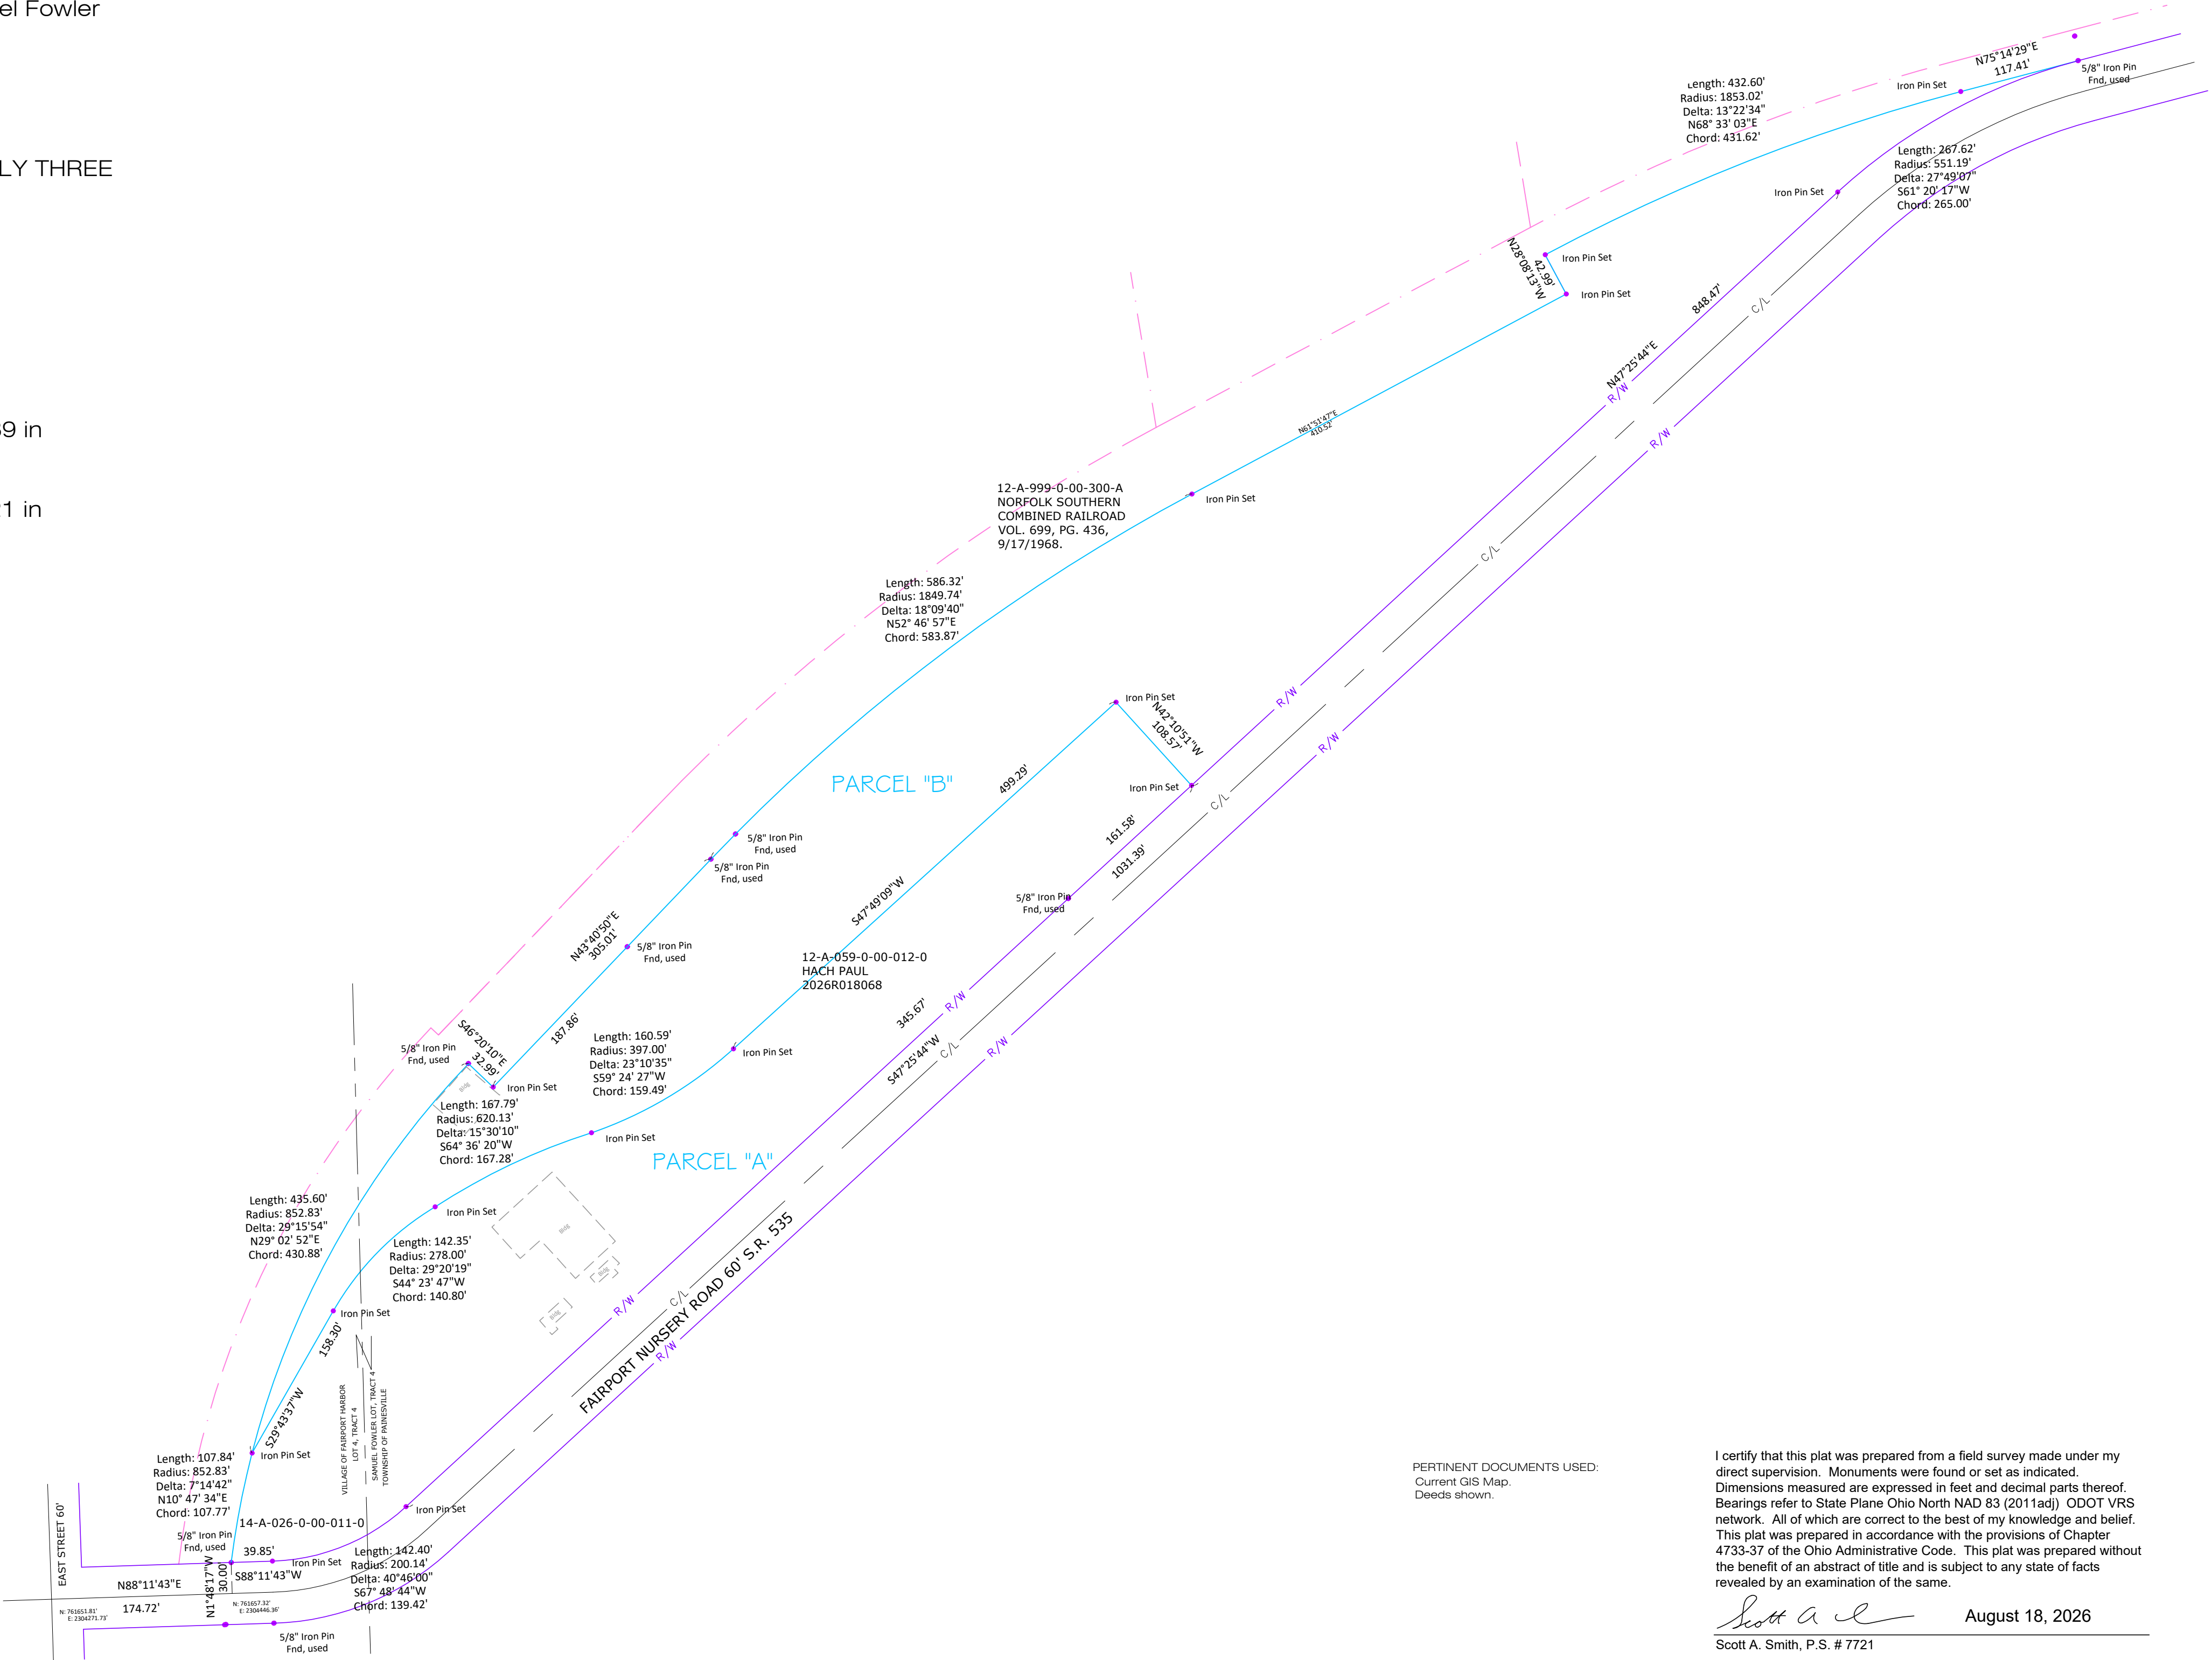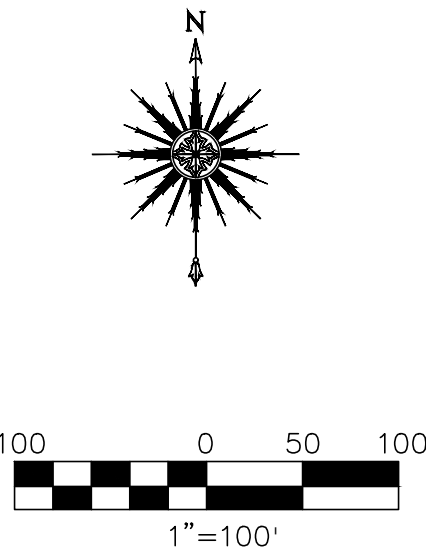

PERTINENT DOCUMENTS USED:
Current GIS Map.
Deeds shown.

I certify that this plat was prepared from a field survey made under my
direct supervision. Monuments were found or set as indicated.
Dimensions measured are expressed in feet and decimal parts thereof.
Bearings refer to State Plane Ohio North NAD 83 (2011adj) ODOT VRS
network. All of which are correct to the best of my knowledge and belief.
This plat was prepared in accordance with the provisions of Chapter
4733-37 of the Ohio Administrative Code. This plat was prepared without
the benefit of an abstract of title and is subject to any state of facts
revealed by an examination of the same.

Scott A. Smith August 18, 2026
Scott A. Smith, P.S. # 7721

All Iron Pins Set are 5/8" x 30" rebar with yellow plastic cap "LDC INC".



HACHP1-2301