


RESURVEY OF LANDS

ALL THAT CERTAIN LANDS SITUATE IN LOT NO. 7, OF THE GRANDON PLAT, LOT 1, TRACT 4, IN THE VILLAGE OF FAIRPORT HARBOR, TOWNSHIP NUMBER 11 NORTH, RANGE VIII WEST, IN THE CONNECTICUT WESTERN RESERVE SURVEY, COUNTY OF LAKE, STATE OF OHIO. A RESURVEY OF THE LANDS TO BARBARA SCHUPSKA, AS RECORDED IN DOCUMENT NUMBER 2005R033586 IN THE OFFICE OF THE COUNTY RECORDER.

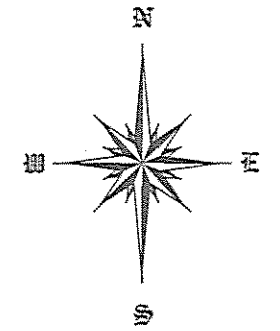


BASIS OF BEARINGS ARE TO AN ASSUMED MERIDIAN ALONG THE CENTERLINE OF WATER STREET NORTH 00°-38'-17" WEST

WATER STREET
VARIABLE WIDTH

N 00°38'17" W

144.26'

N 00°38'17" W

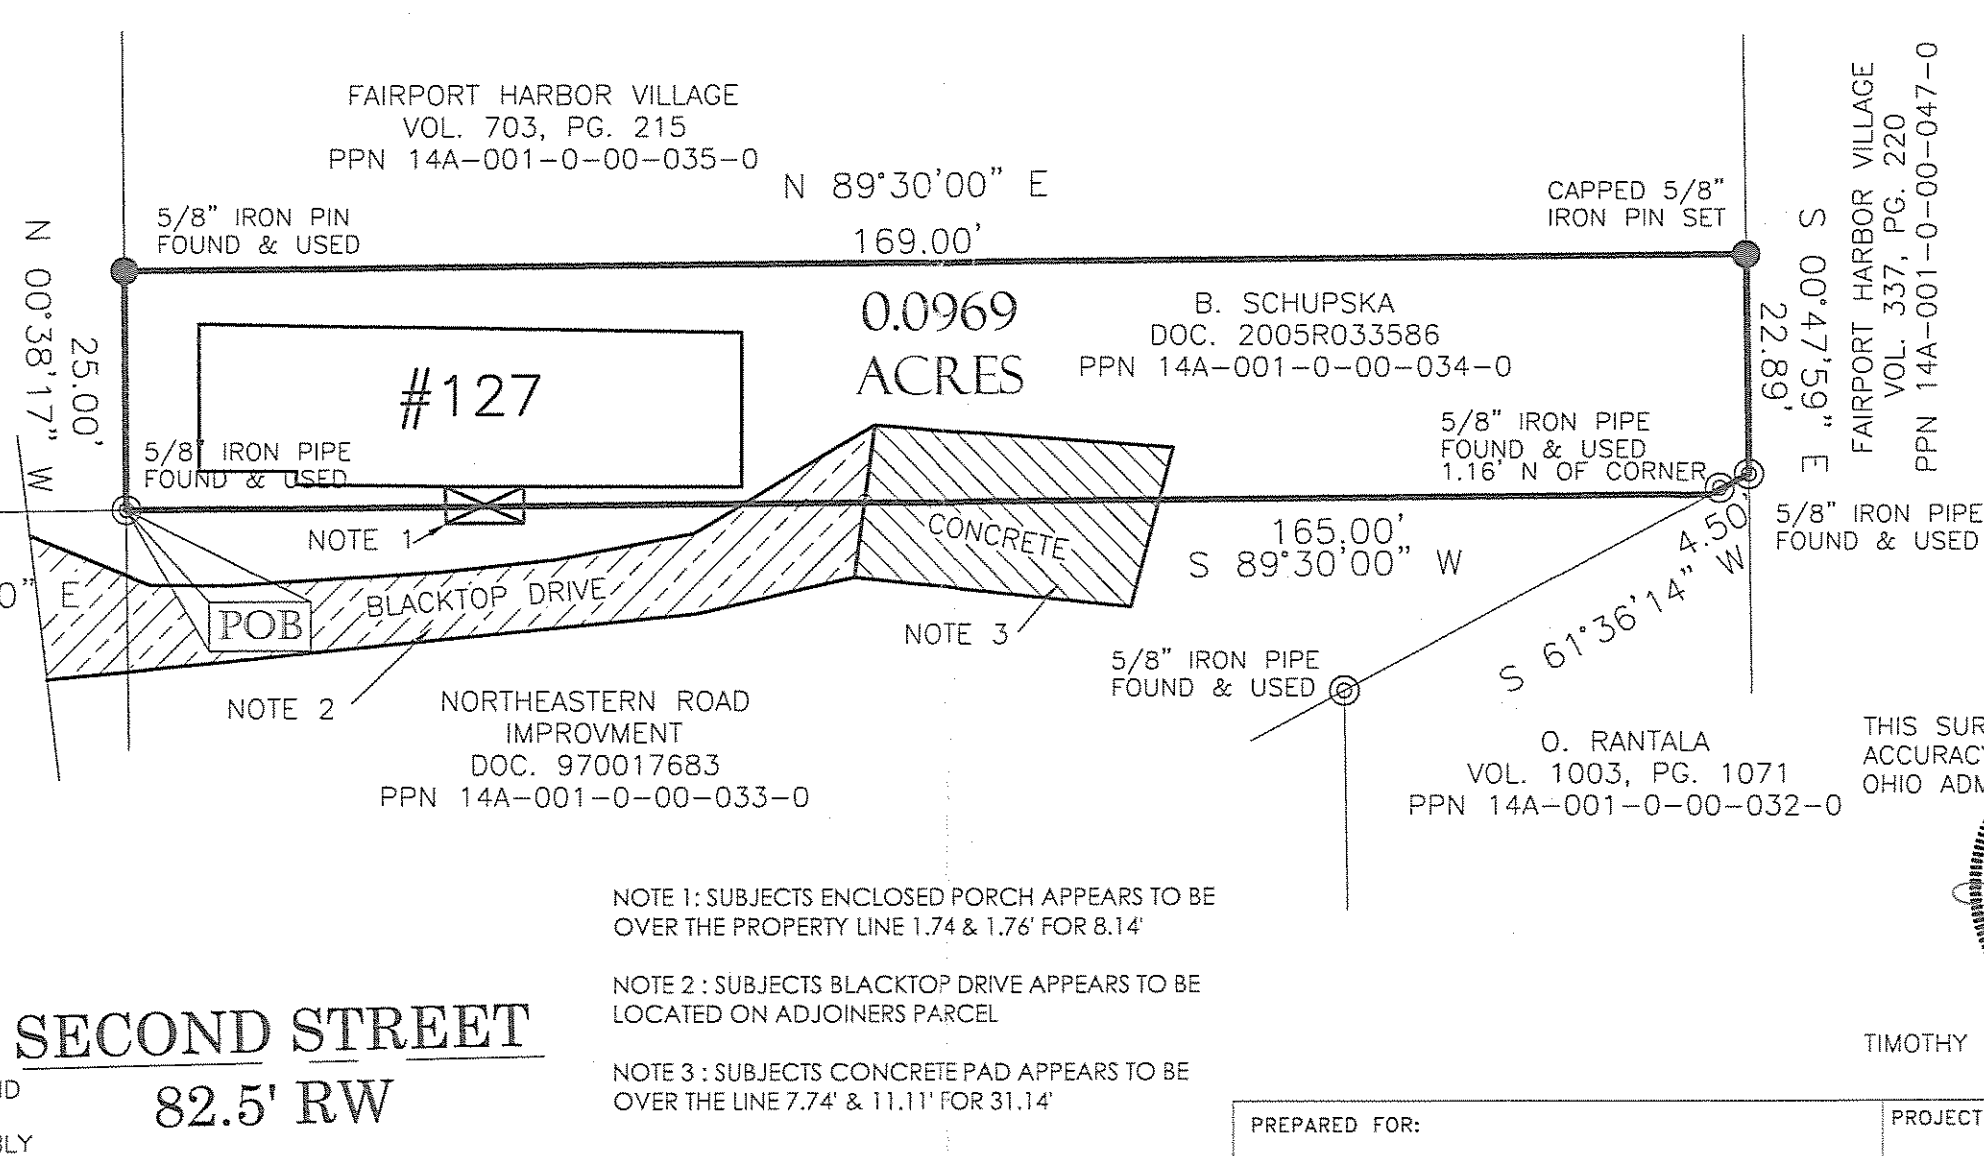

NOTE 1: SUBJECTS ENCLOSED PORCH APPEARS TO BE OVER THE PROPERTY LINE 1.74' & 1.76' FOR 8.14'

NOTE 2: SUBJECTS BLACKTOP DRIVE APPEARS TO BE LOCATED ON ADJOINERS PARCEL

NOTE 3: SUBJECTS CONCRETE PAD APPEARS TO BE OVER THE LINE 7.74' & 11.11' FOR 31.14'

THIS SURVEY WAS PERFORMED TO AN ACCURACY AS SHOWN IN THE 2003 OHIO ADMINISTRATIVE CODE 15733-37.



TIMOTHY E. STOCKER, P.S. 7245

REFERENCES

-DEEDS OF RECORD

ALL IRON PIN SET ARE 5/8" X 30" REBAR WITH CAP "CRABBS 7245".

LEGEND

- 5/8" IRON PIN FOUND/SET
- ⊙ IRON PIPE
- ⊠ MONUMENT BOX
- CALC CALCULATED
- MEAS MEASURED
- OBS OBSERVED
- DEED DEED RECITED



SCALE: 1" = 20'
NOVEMBER 2, 2005
REVISED NOVEMBER 4, 2005

PREPARED FOR: - BARBARA SCHUPSKA -	PROJECT NAME: RESURVEY OF LANDS	PROJECT ADDRESS: 127 WATER STREET FAIRPORT, OHIO
	PROJECT LOCATION: LAKE COUNTY, OHIO	JOB NUMBER: 3911
FOR INQUIRIES CONCERNING THIS SURVEY CONTACT: CSS CRABBS' SURVEYING SERVICE 10 WEST ERIE STREET, SUITE 101 PAINESVILLE, OHIO 44077 1-800-488-3968		CHK: T. STOCKER DRN: S. LOVEJOY REV: PAGE 1 OF 1