


**LOT LINE ADJUSTMENT FOR RICHARD J. AND SHANON STERRINGER
0.054 ACRES OUT OF PPN. 14-A-015-0-00-088-0
TO BE CONSOLIDATED WITH PPN. 14-A-015-0-00-087-0**

Situated in the Village of Fairport Harbor, County of Lake and State of Ohio and being part of Lot 5, Tract 4 of Original Painesville Township. Further known as being part of Sublots 108, 109, 110 and 111 of Mighton and Merrill's Subdivision as recorded in Vol. B, P. 21 of Lake County Plat Records.

SOUTH ST. 50'

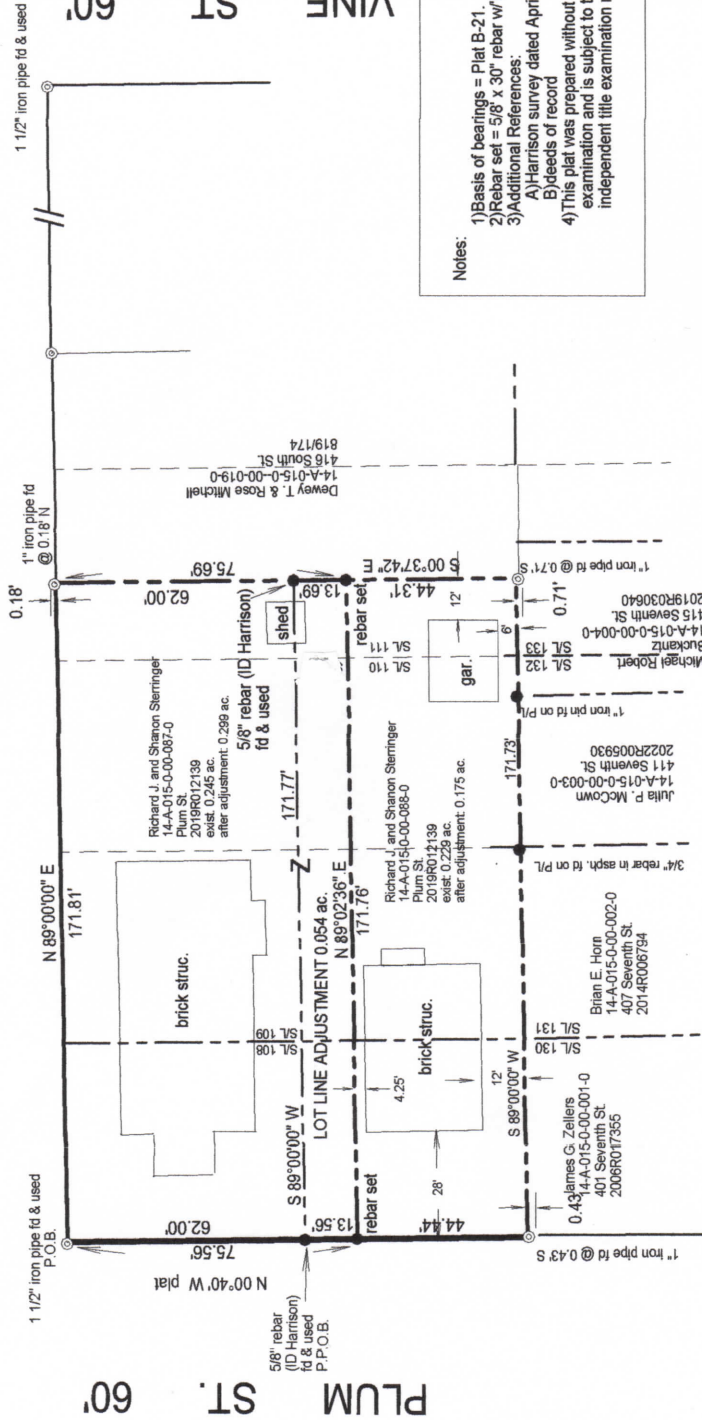


Notes:

- 1) Basis of bearings = Plat B-21.
- 2) Rebar set = 5/8" x 30" rebar w/ HARRISON 7002" cap.
- 3) Additional References:
 - A) Harrison survey dated April, 2019
 - B) deeds of record
- 4) This plat was prepared without benefit of a title examination and is subject to the results that an independent title examination may reveal.



I, the undersigned, hereby certify that the boundary survey represented by this plat and all monumentation set was conducted in accordance with the specifications set forth in Chapter 4733-37 of the Ohio Administrative Code. Surveyed June, 2023.

scale: 1 inch = 50 feet

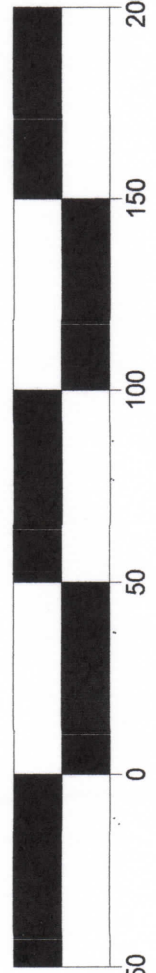

Douglas T. Harrison, P.S.
Registered Surveyor No. 7002, State of Ohio, for
HARRISON SURVEYS, LLC
236 Burton St., Fairport Harbor, Ohio 44077
Cell/fxt 440.477.9525
Email Harrisonsurveysllc@gmail.com