


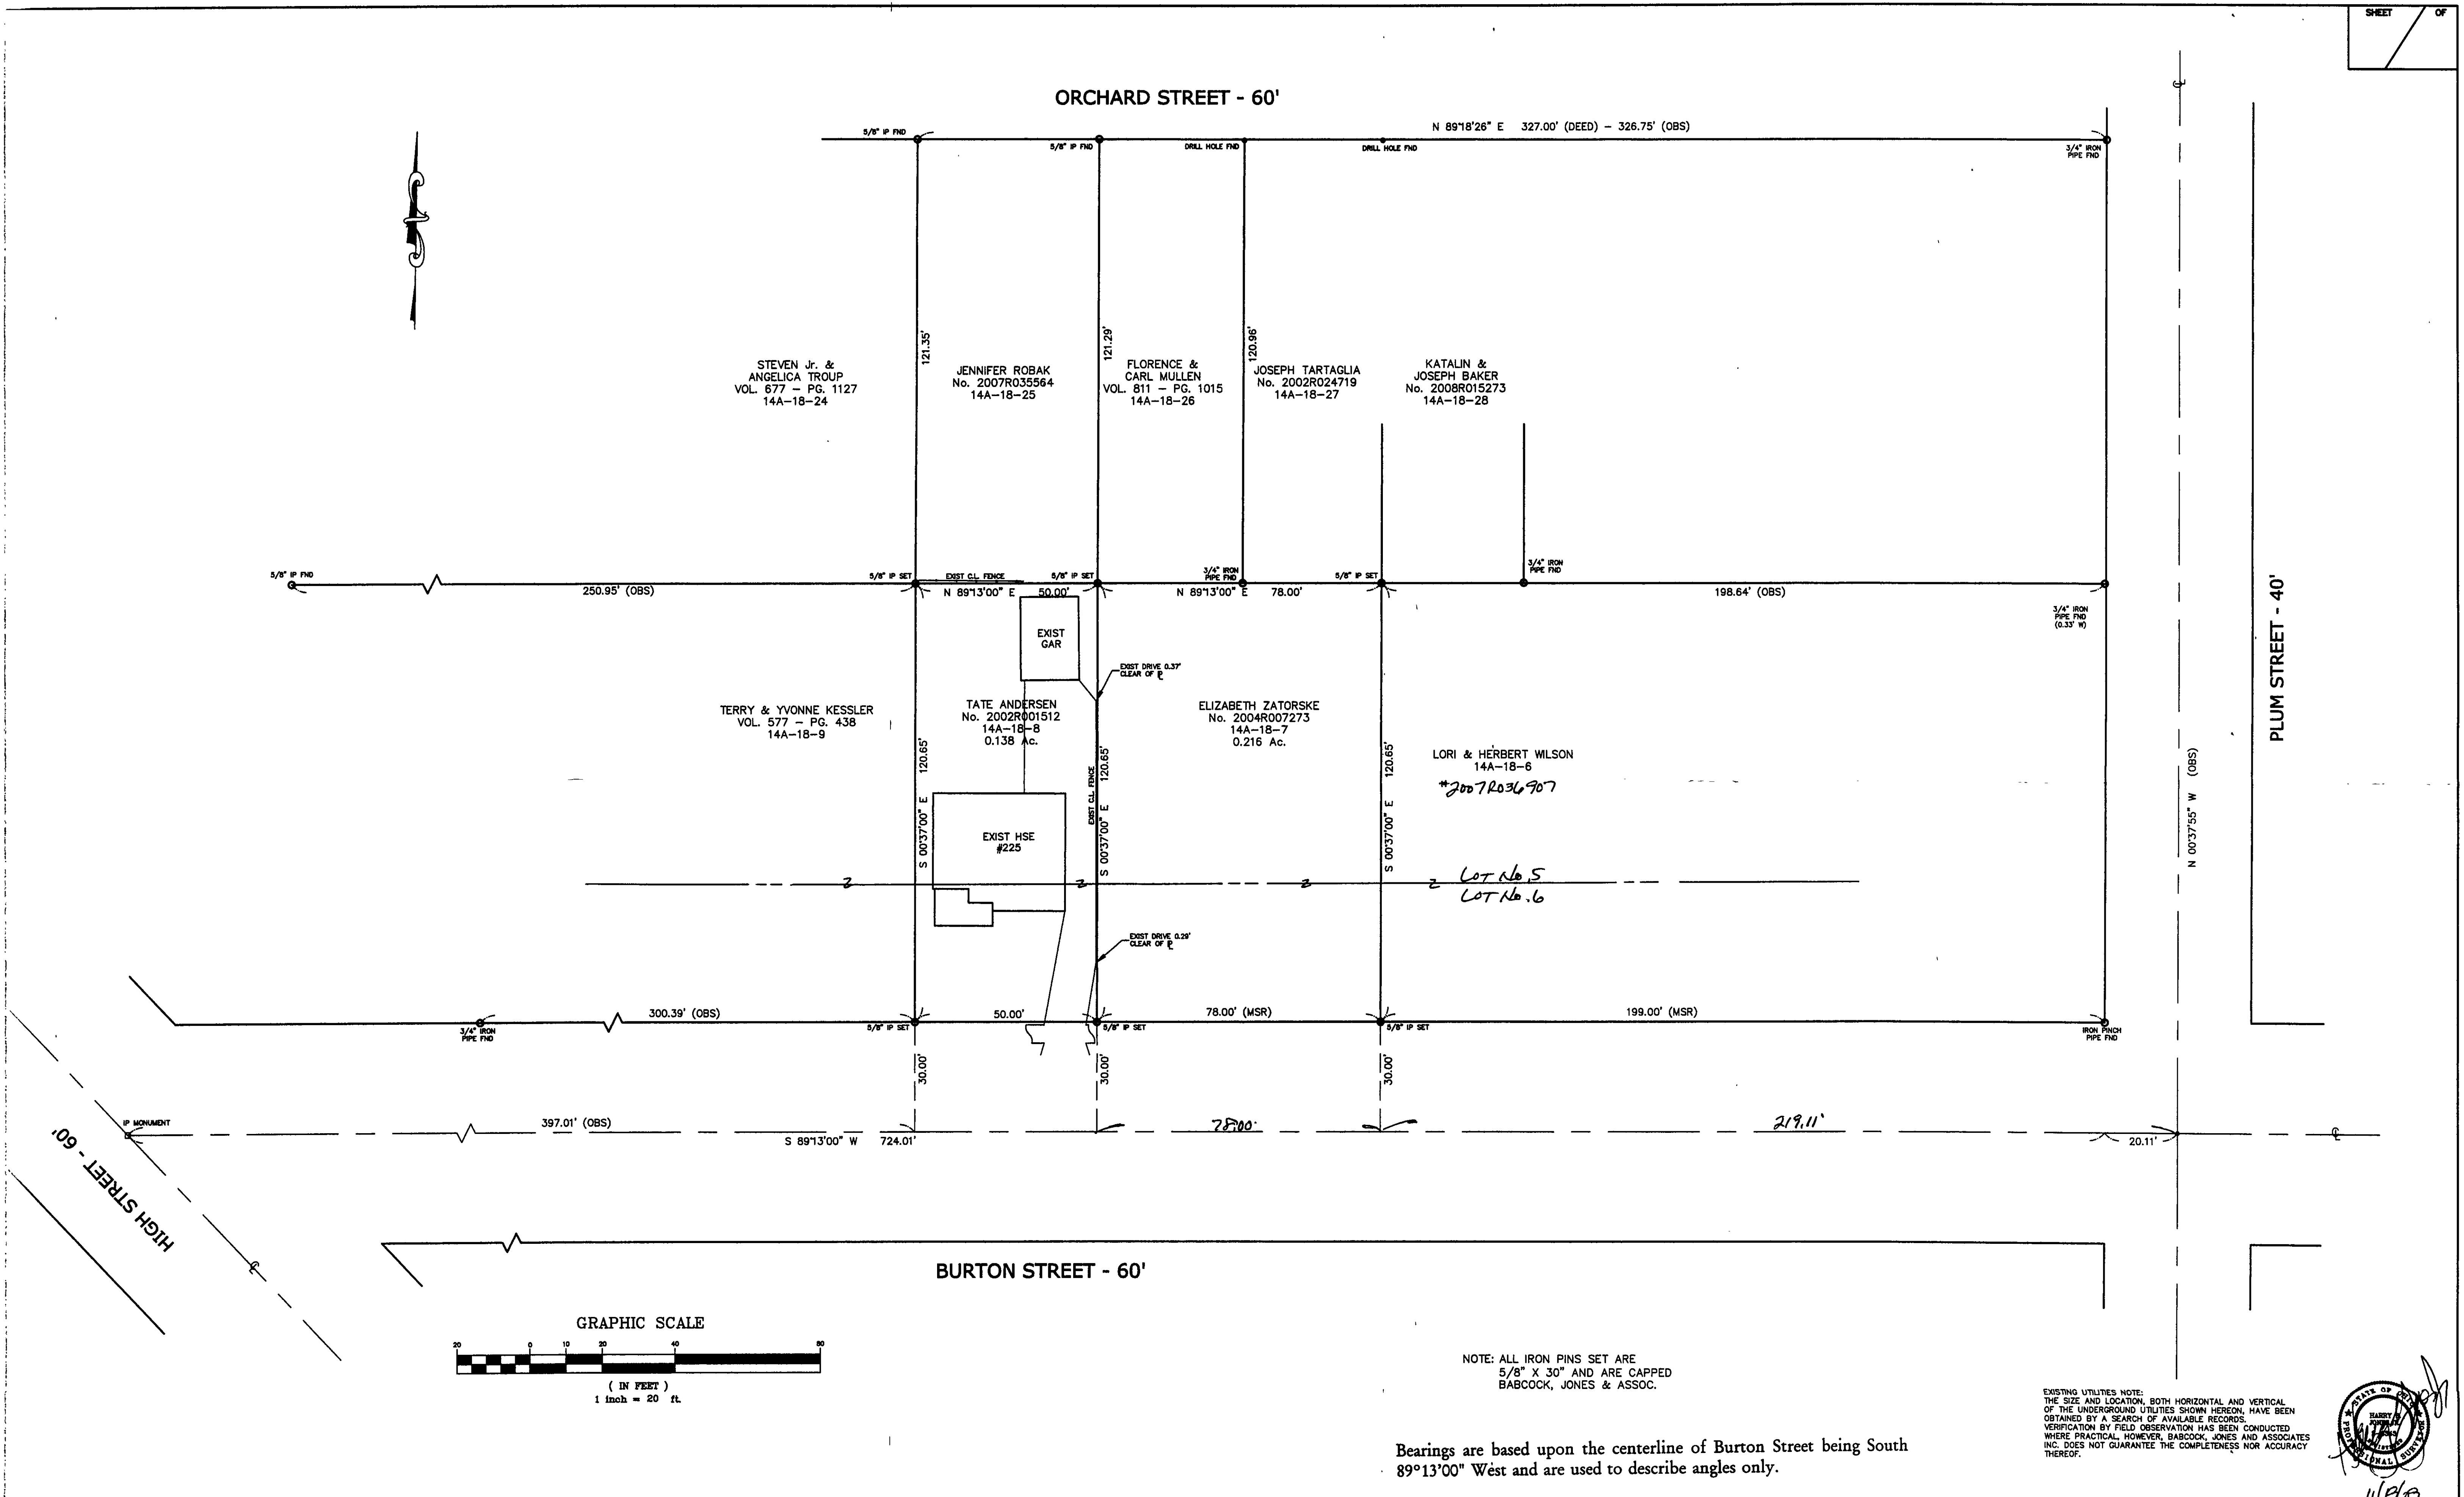

| REV NO. | DESCRIPTION | DATE | BY | CHK'D |
|---------|-------------|------|----|-------|
|         |             |      |    |       |
|         |             |      |    |       |
|         |             |      |    |       |
|         |             |      |    |       |



**BABCOCK, JONES AND ASSOCIATES, INC**  
CIVIL ENGINEERS - SURVEYORS - LAND PLANNERS  
PAINESVILLE OHIO 44077

|             |          |
|-------------|----------|
| DATE        | 11/19/09 |
| DESIGN BY   | H.J.     |
| DRAWN BY    | B.P.     |
| APPROVED BY | H.J.     |
| CREW CHIEF  | W.B.     |

PLAT OF SURVEY  
FOR  
CHICAGO TITLE

225 BURTON STREET (P.P.# 14A-18-8)  
FAIRPORT HARBOR LAKE COUNTY STATE OF OHIO

Lot No. 6 #5  
Tract No. 4

|        |          |
|--------|----------|
| SCALE  | 1" = 20' |
| JOB NO | 09-094   |
| SHEET  | 1        |
| OF     | 1        |