
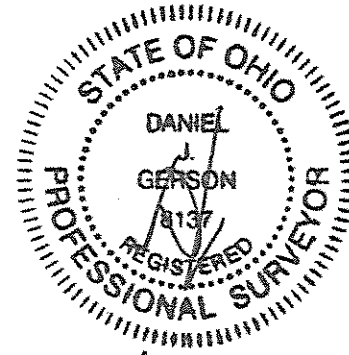


BASIS OF BEARING
ORCHARD STREET - 60'


N 90°00'00" E

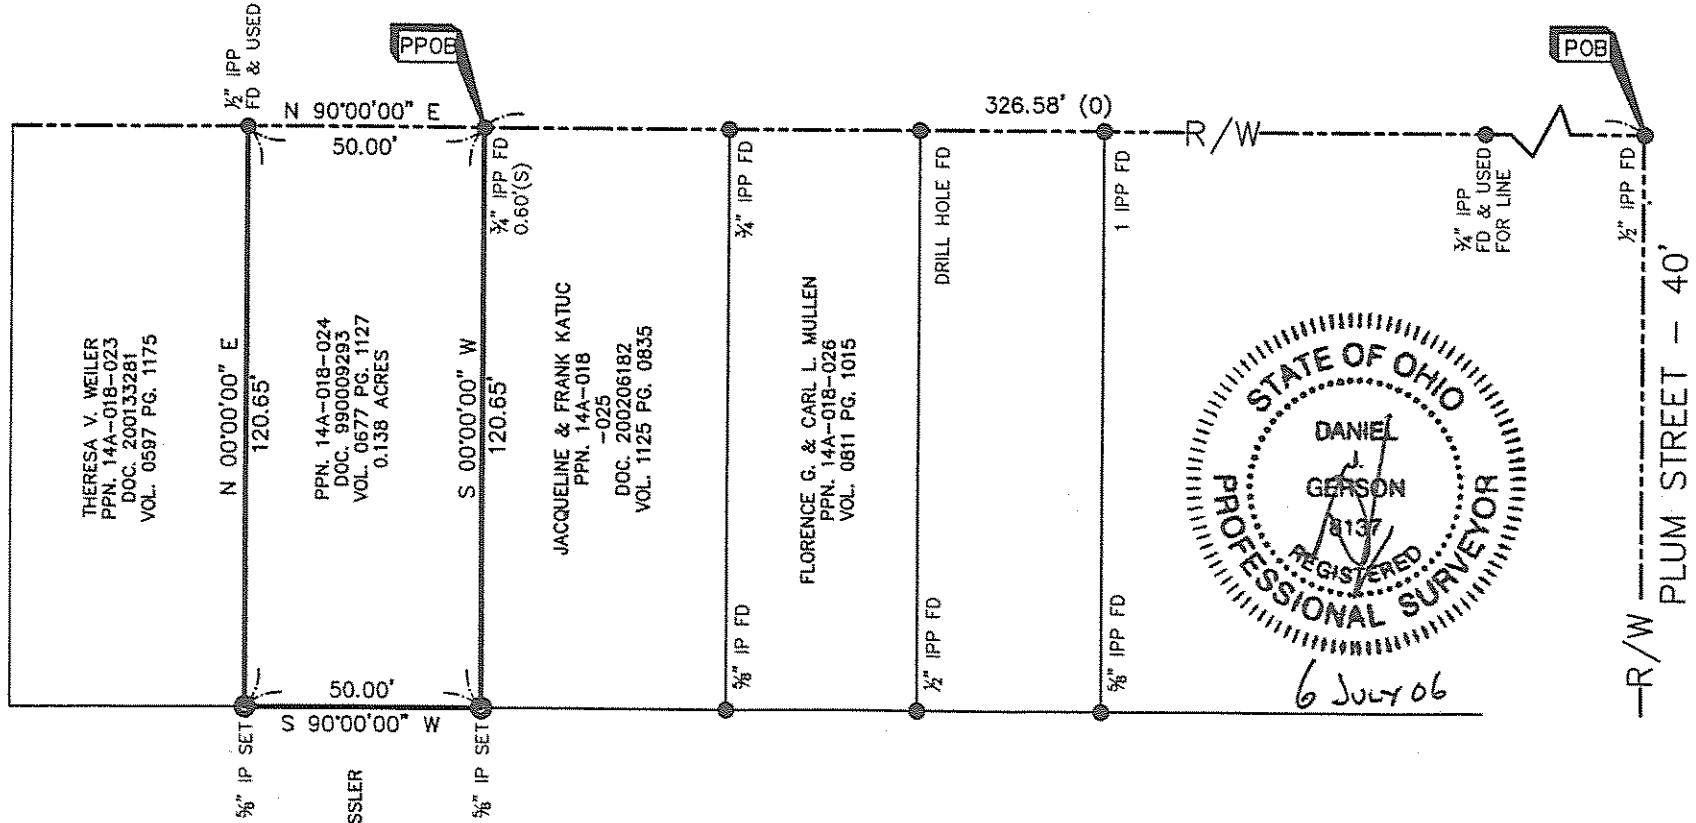

6 July 06

NOTE:
ALL IRON PINS SET ARE 3/8" DIAMETER 30" LONG STEEL REBAR TOPPED WITH A PLASTIC SURVEYORS CAP WITH THE NAME AND REGISTRATION OF D. GERSON, PS 8137.

TERRY A. & YVONNE M. KESSLER
PPN. 14A-018-009
VOL. 0577 PG. 0438

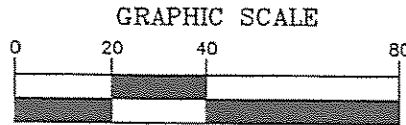


(IN FEET)
1 inch = 40 ft.

LEGEND

- (R) RECORD
- (O) OBSERVED
- (M) MEASURED
- IP IRON PIN
- IPP IRON PIPE
- FD FOUND
- C/L CENTERLINE
- R/W RIGHT-OF-WAY
- POB PLACE OF BEGINNING
- PPOB PRINCIPAL PLACE OF BEGINNING

TITLE	BOUNDARY SURVEY
PART OF LOT 5, TRACT 4, PPN 14A-0180-024	
CITY OF FAIRPORT HARBOR LAKE COUNTY OHIO	
DATE 8-23-08	ISSUED BY RES. DUG
BY TERRY A. & YVONNE M. KESSLER	SCALE 1" = 40'

DANIEL J. DAVIS
236 ORCHARD STREET
FAIRPORT HARBOR, OHIO 44077

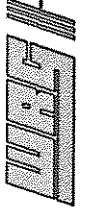

WILLIAM R. GRAY ASSOCIATES, INC.
9472 HAMILTON DRIVE, MENTOR, OHIO 44060
(440) 350-0861