



14A-18-60

GRAPHIC SCALE

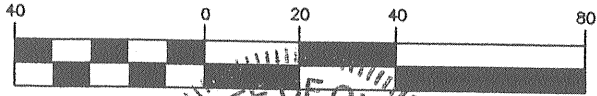


LEGEND

- (R) RECORD
- (O) OBSERVED
- (M) MEASURED
- IP IRON PIN
- IPP IRON PIPE
- FD FOUND
- C/L CENTERLINE
- R/W RIGHT-OF-WAY
- DH DRILL HOLE

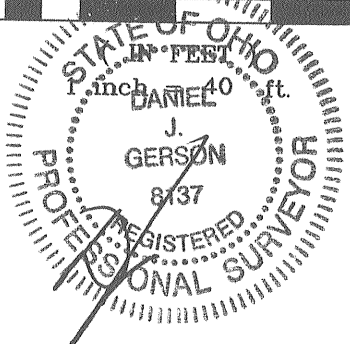

MARCH 16, 05

HIGH STREET (82.50')

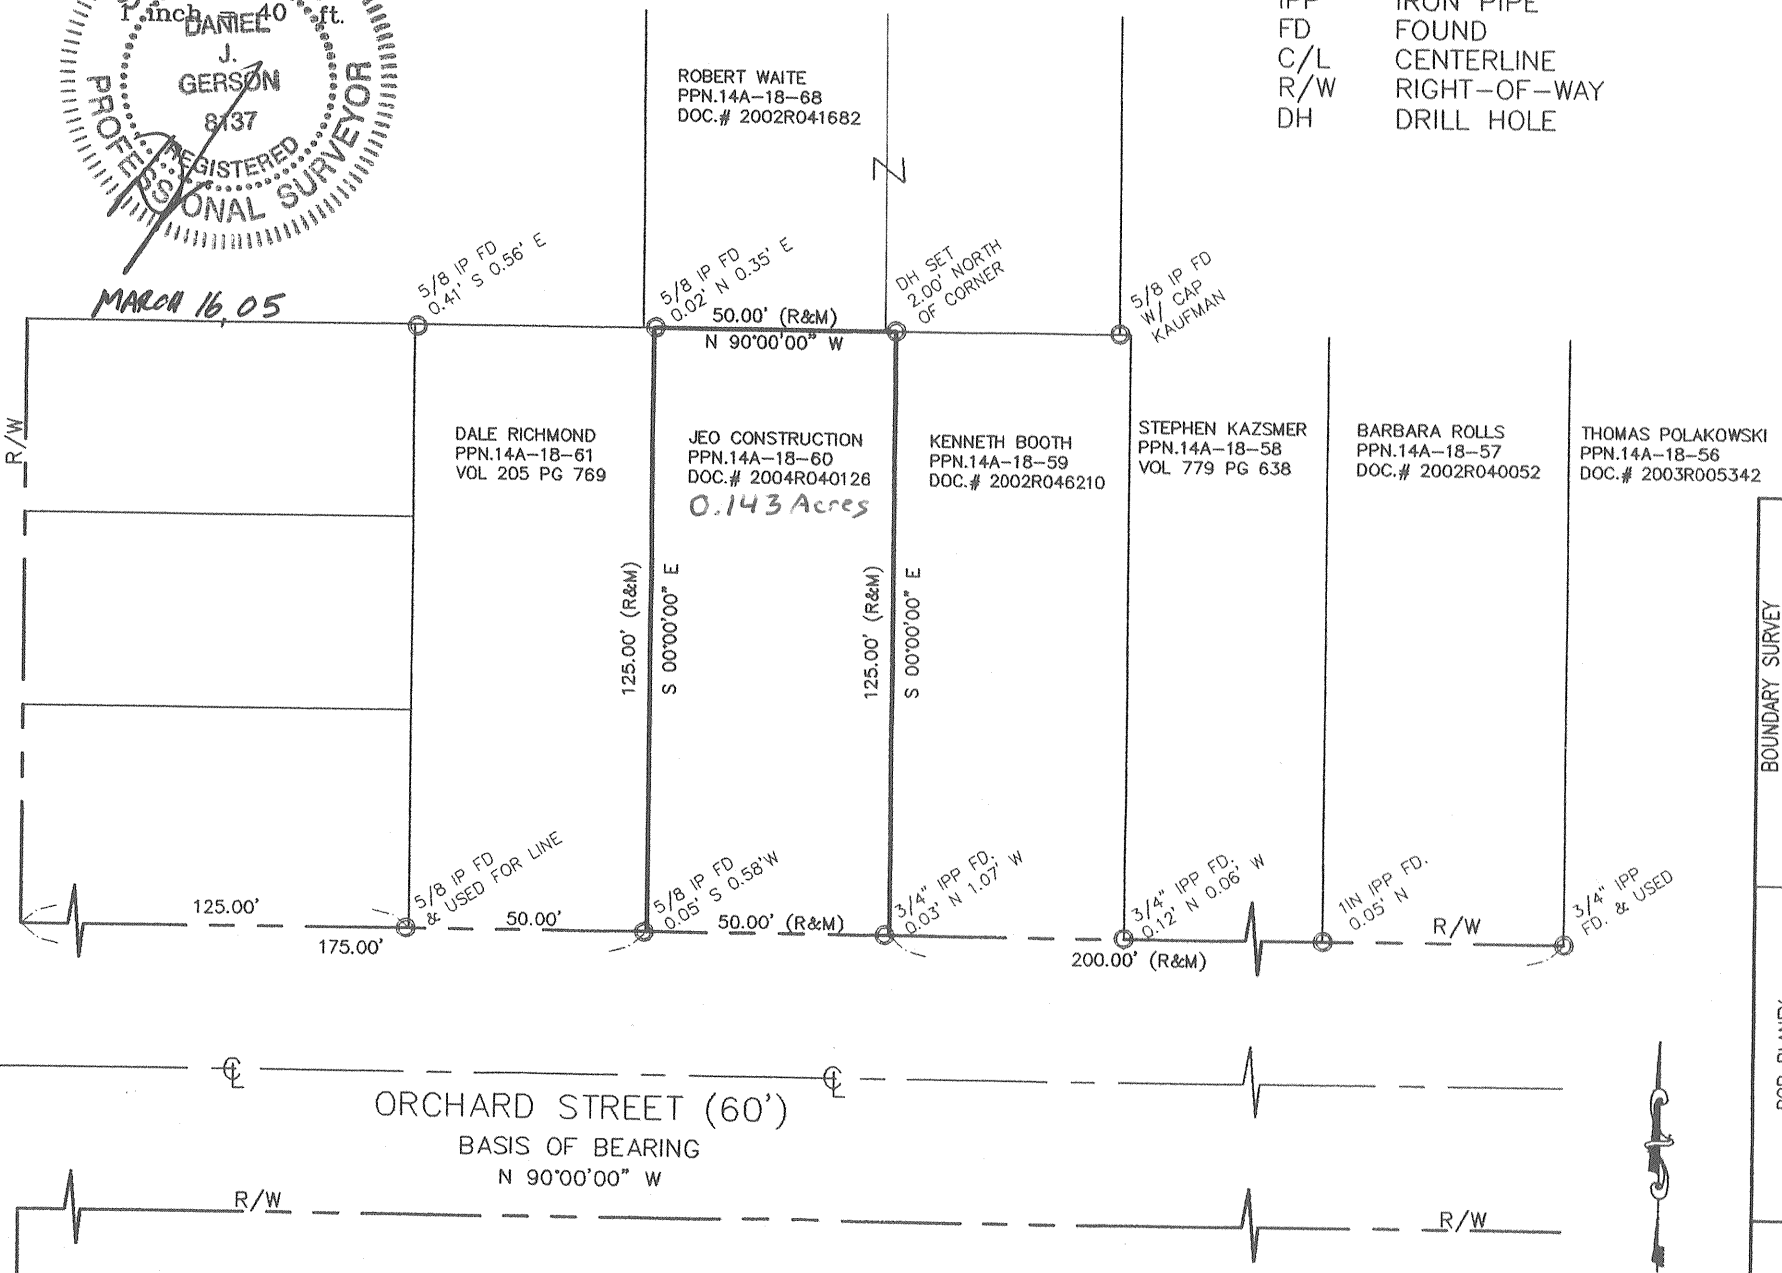

ROBERT WAITE
PPN.14A-18-68
DOC.# 2002R041682

DALE RICHMOND
PPN.14A-18-61
VOL 205 PG 769

JEO CONSTRUCTION
PPN.14A-18-60
DOC.# 2004R040126
0.143 Acres

KENNETH BOOTH
PPN.14A-18-59
DOC.# 2002R046210

STEPHEN KAZSMER
PPN.14A-18-58
VOL 779 PG 638

BARBARA ROLLS
PPN.14A-18-57
DOC.# 2002R040052

THOMAS POLAKOWSKI
PPN.14A-18-56
DOC.# 2003R005342

ORCHARD STREET (60')
BASIS OF BEARING
N 90°00'00" W

WILLIAM R. GRAY ASSOCIATES, INC.
9472 HAMILTON DRIVE, MENTOR, OHIO 44060
(440) 350-0861

BOUNDARY SURVEY
219 ORCHARD PPN. 14A-18-60
FAIRPORT HARBOR LAKE COUNTY, OHIO
DRAWN BY: AWH
CHECKED BY: DAG
DATE: 3-14-05
SCALE: 1" = 40'

BOB BLANEY
5837 BIRCHWOOD
MENTOR, OHIO 44060