


MAP OF SURVEY

PREPARED FOR


614 JOUGHIN STREET

SITUATED IN THE VILLAGE OF FAIRPORT HARBOR, COUNTY OF LAKE AND STATE OF OHIO;
AND KNOWN AS BEING OF PART OF ORIGINAL PAINESVILLE TOWNSHIP LOT NO. 3

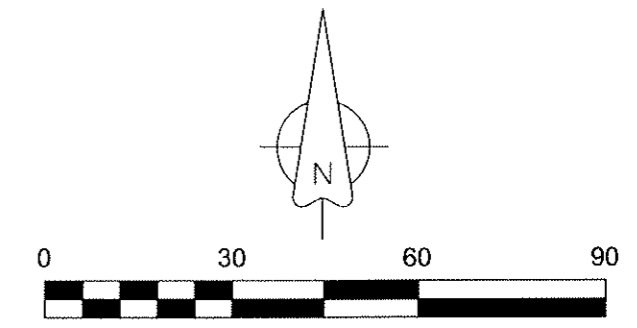

SCALE: 1" = 30'
DATE: AUGUST, 2017

EAST STREET 60'

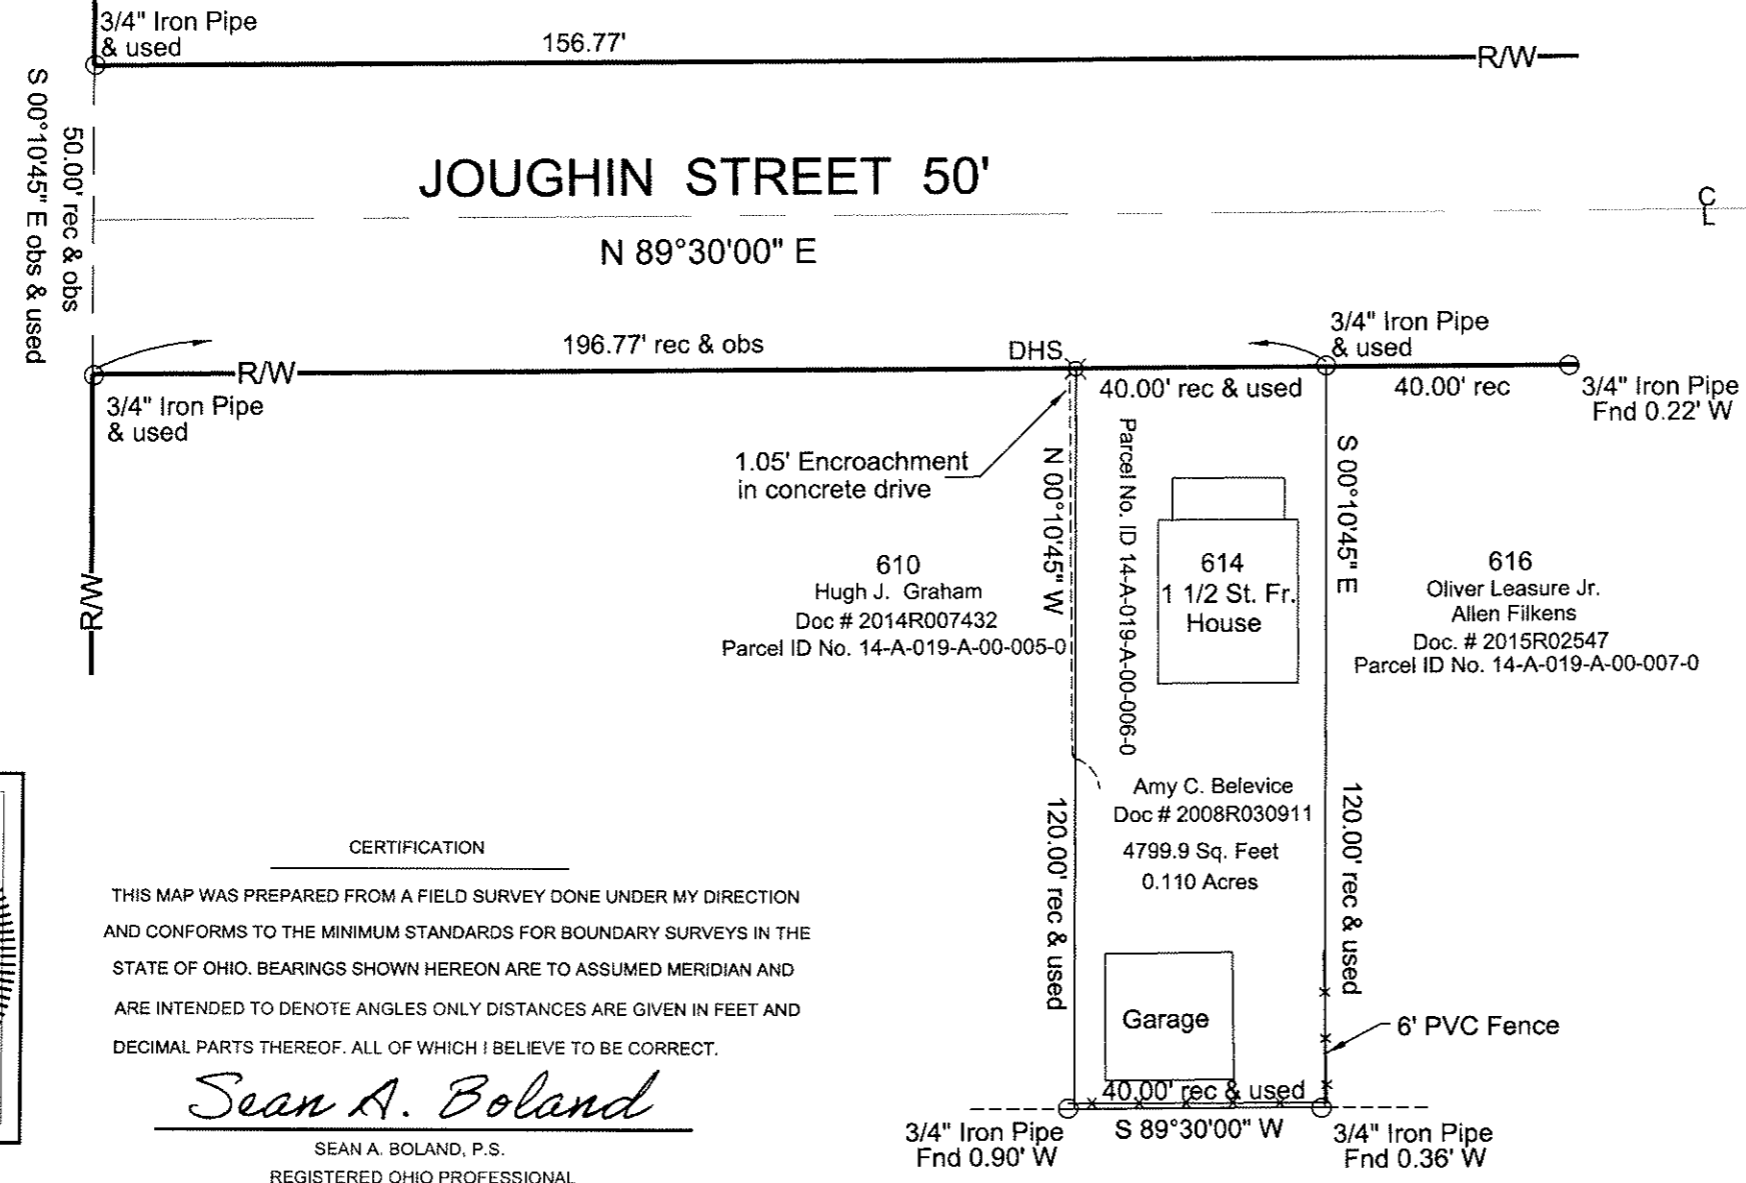

Basis of Bearings
Survey record for
the centerline of Joughin
Street North 89°30'00" East

LEGEND

- IPCF = Iron Pin Cap Found
- IPCS = Iron Pin Cap Set
- IPMF = Iron Pin Monument Found
- IPF = Iron Pin Found
- ⊗ DHS = Drill Hole Set

CERTIFICATION

THIS MAP WAS PREPARED FROM A FIELD SURVEY DONE UNDER MY DIRECTION AND CONFORMS TO THE MINIMUM STANDARDS FOR BOUNDARY SURVEYS IN THE STATE OF OHIO. BEARINGS SHOWN HEREON ARE TO ASSUMED MERIDIAN AND ARE INTENDED TO DENOTE ANGLES ONLY DISTANCES ARE GIVEN IN FEET AND DECIMAL PARTS THEREOF. ALL OF WHICH I BELIEVE TO BE CORRECT.

Sean A. Boland

SEAN A. BOLAND, P.S.
REGISTERED OHIO PROFESSIONAL
SURVEYOR NO. 7699
bolandsurveying@gmail.com

