


SECRETARY OF HOUSING AND  
 URBAN DEVELOPMENT SURVEY  
 VILLAGE OF FAIRPORT HARBOR  
 PART OF ORIGINAL LOT 3, TRACT 4 PAINESVILLE TOWNSHIP  
 LAKE COUNTY, OHIO


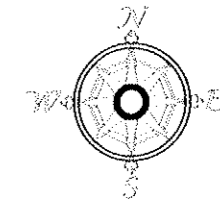


All bearings are to an assumed meridian and indicate angles only.



SCALE: 1" = 20'  
 ALL PERTINENT DOCUMENTS ARE AS SHOWN

05-31-2017

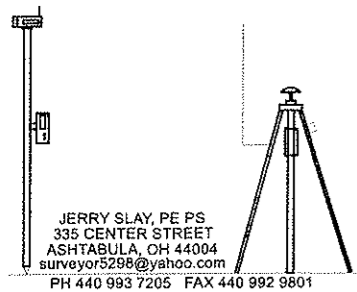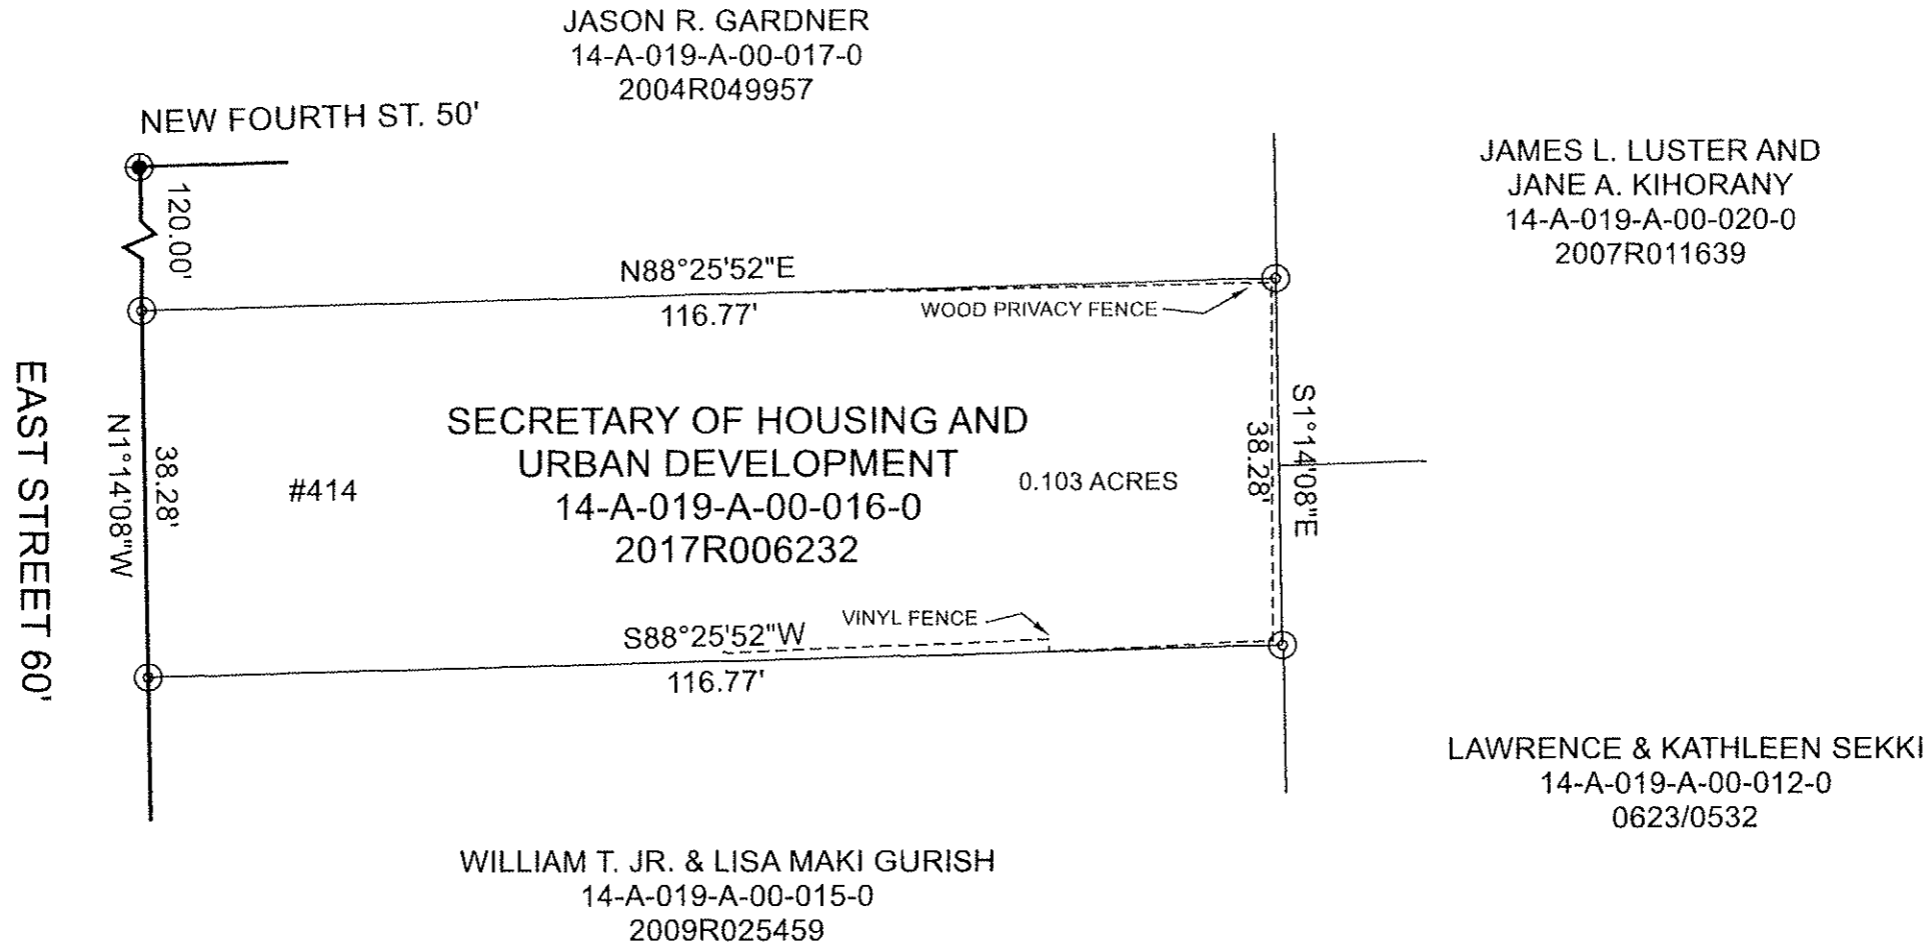

JERRY SLAY, PE PS  
 335 CENTER STREET  
 ASHTABULA, OH 44004  
 surveyor5298@yahoo.com  
 PH 440 993 7205 FAX 440 992 9801

LEGEND

- ⊙ 1" IRON PIPE FOUND
- ⊕ BENT 1 1/2" IRON PIPE FOUND



I hereby certify that I have surveyed this parcel and that the same is true and correct. This parcel was surveyed in accordance with the provisions of Chapter 4733-37 of the Ohio Administrative Code.

*Jerry Slay* 6-1-17  
 Jerry Slay, P.E. P.S.  
 Ohio Surveyor Number 5298

FILE NAME		
414 EAST ST FAIRPORT HARBOR.TRV		
SCALE	DATE	DRAWN BY
20 Ft/In	6-1-2017	JDS
JOB	REVISION	SHEET
T1	1/1	1/1