



# PLAT OF SURVEY FOR SHARON D. MURPHY PPN 14-A-019-A-00-033-0

SITUATED IN THE VILLAGE OF FAIRPORT HARBOR, COUNTY OF LAKE AND STATE OF OHIO AND BEING KNOWN PART OF ORIGINAL PAINESVILLE LOT NO. 3, TRACT NO. 4 AND ALSO KNOWN AS BEING PART OF SUBLOT NO. 5 OF HARLAND ALLOTMENT, PROPOSED. BASIS OF BEARINGS EAST STREET N 0° 40' 00" E.

Graphic Scale

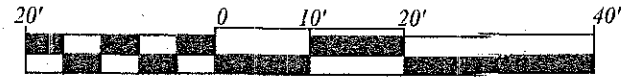

1" = 20'

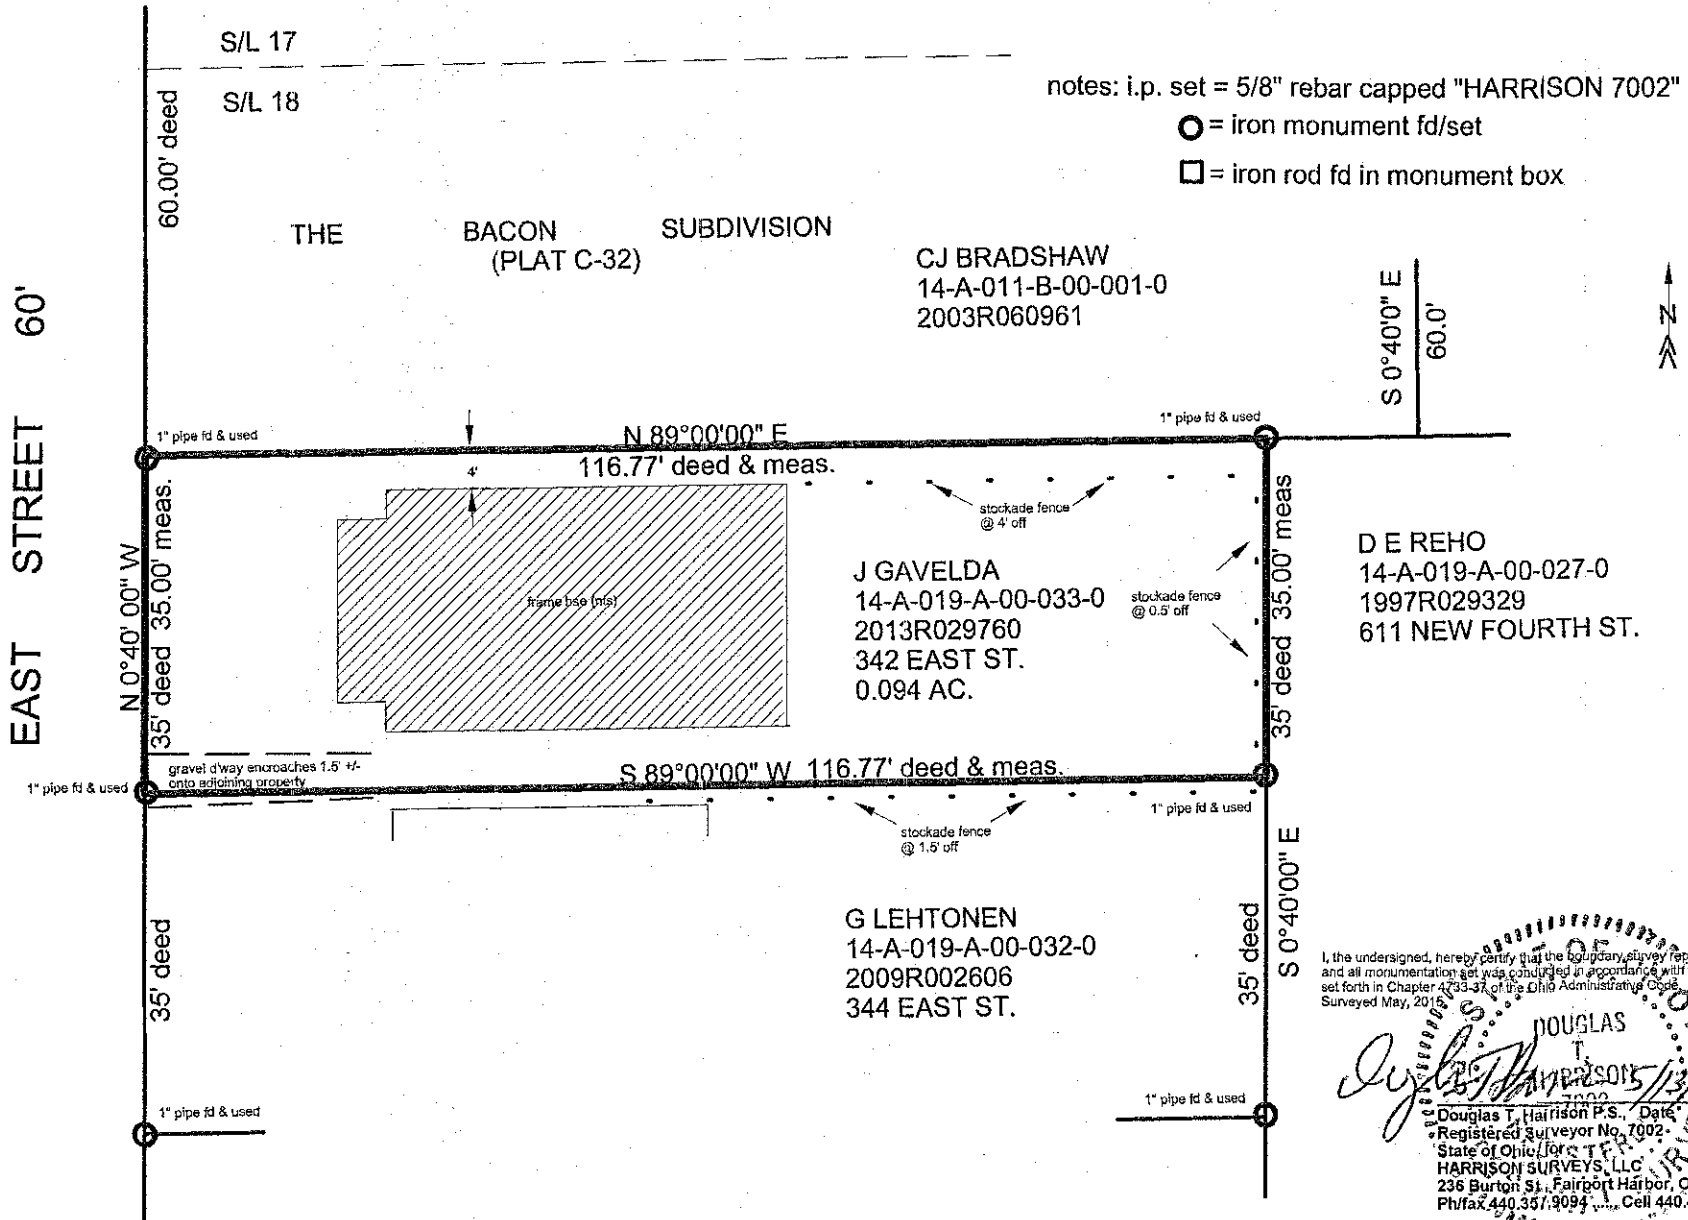

I, the undersigned, hereby certify that the boundary survey represented by this plat and all monumentation set was conducted in accordance with the specifications set forth in Chapter 4733-37 of the Ohio Administrative Code. Surveyed May, 2015.

**DOUGLAS T. HARRISON**  
 Registered Surveyor No. 7002  
 State of Ohio (for T.F. Harrison)  
 HARRISON SURVEYS, LLC  
 236 Burton St., Fairport Harbor, Ohio 44077  
 Ph/fax 440.357.9094 Cell 440.477.9525

*Douglas T. Harrison*  
 Date: 5/13/2015