
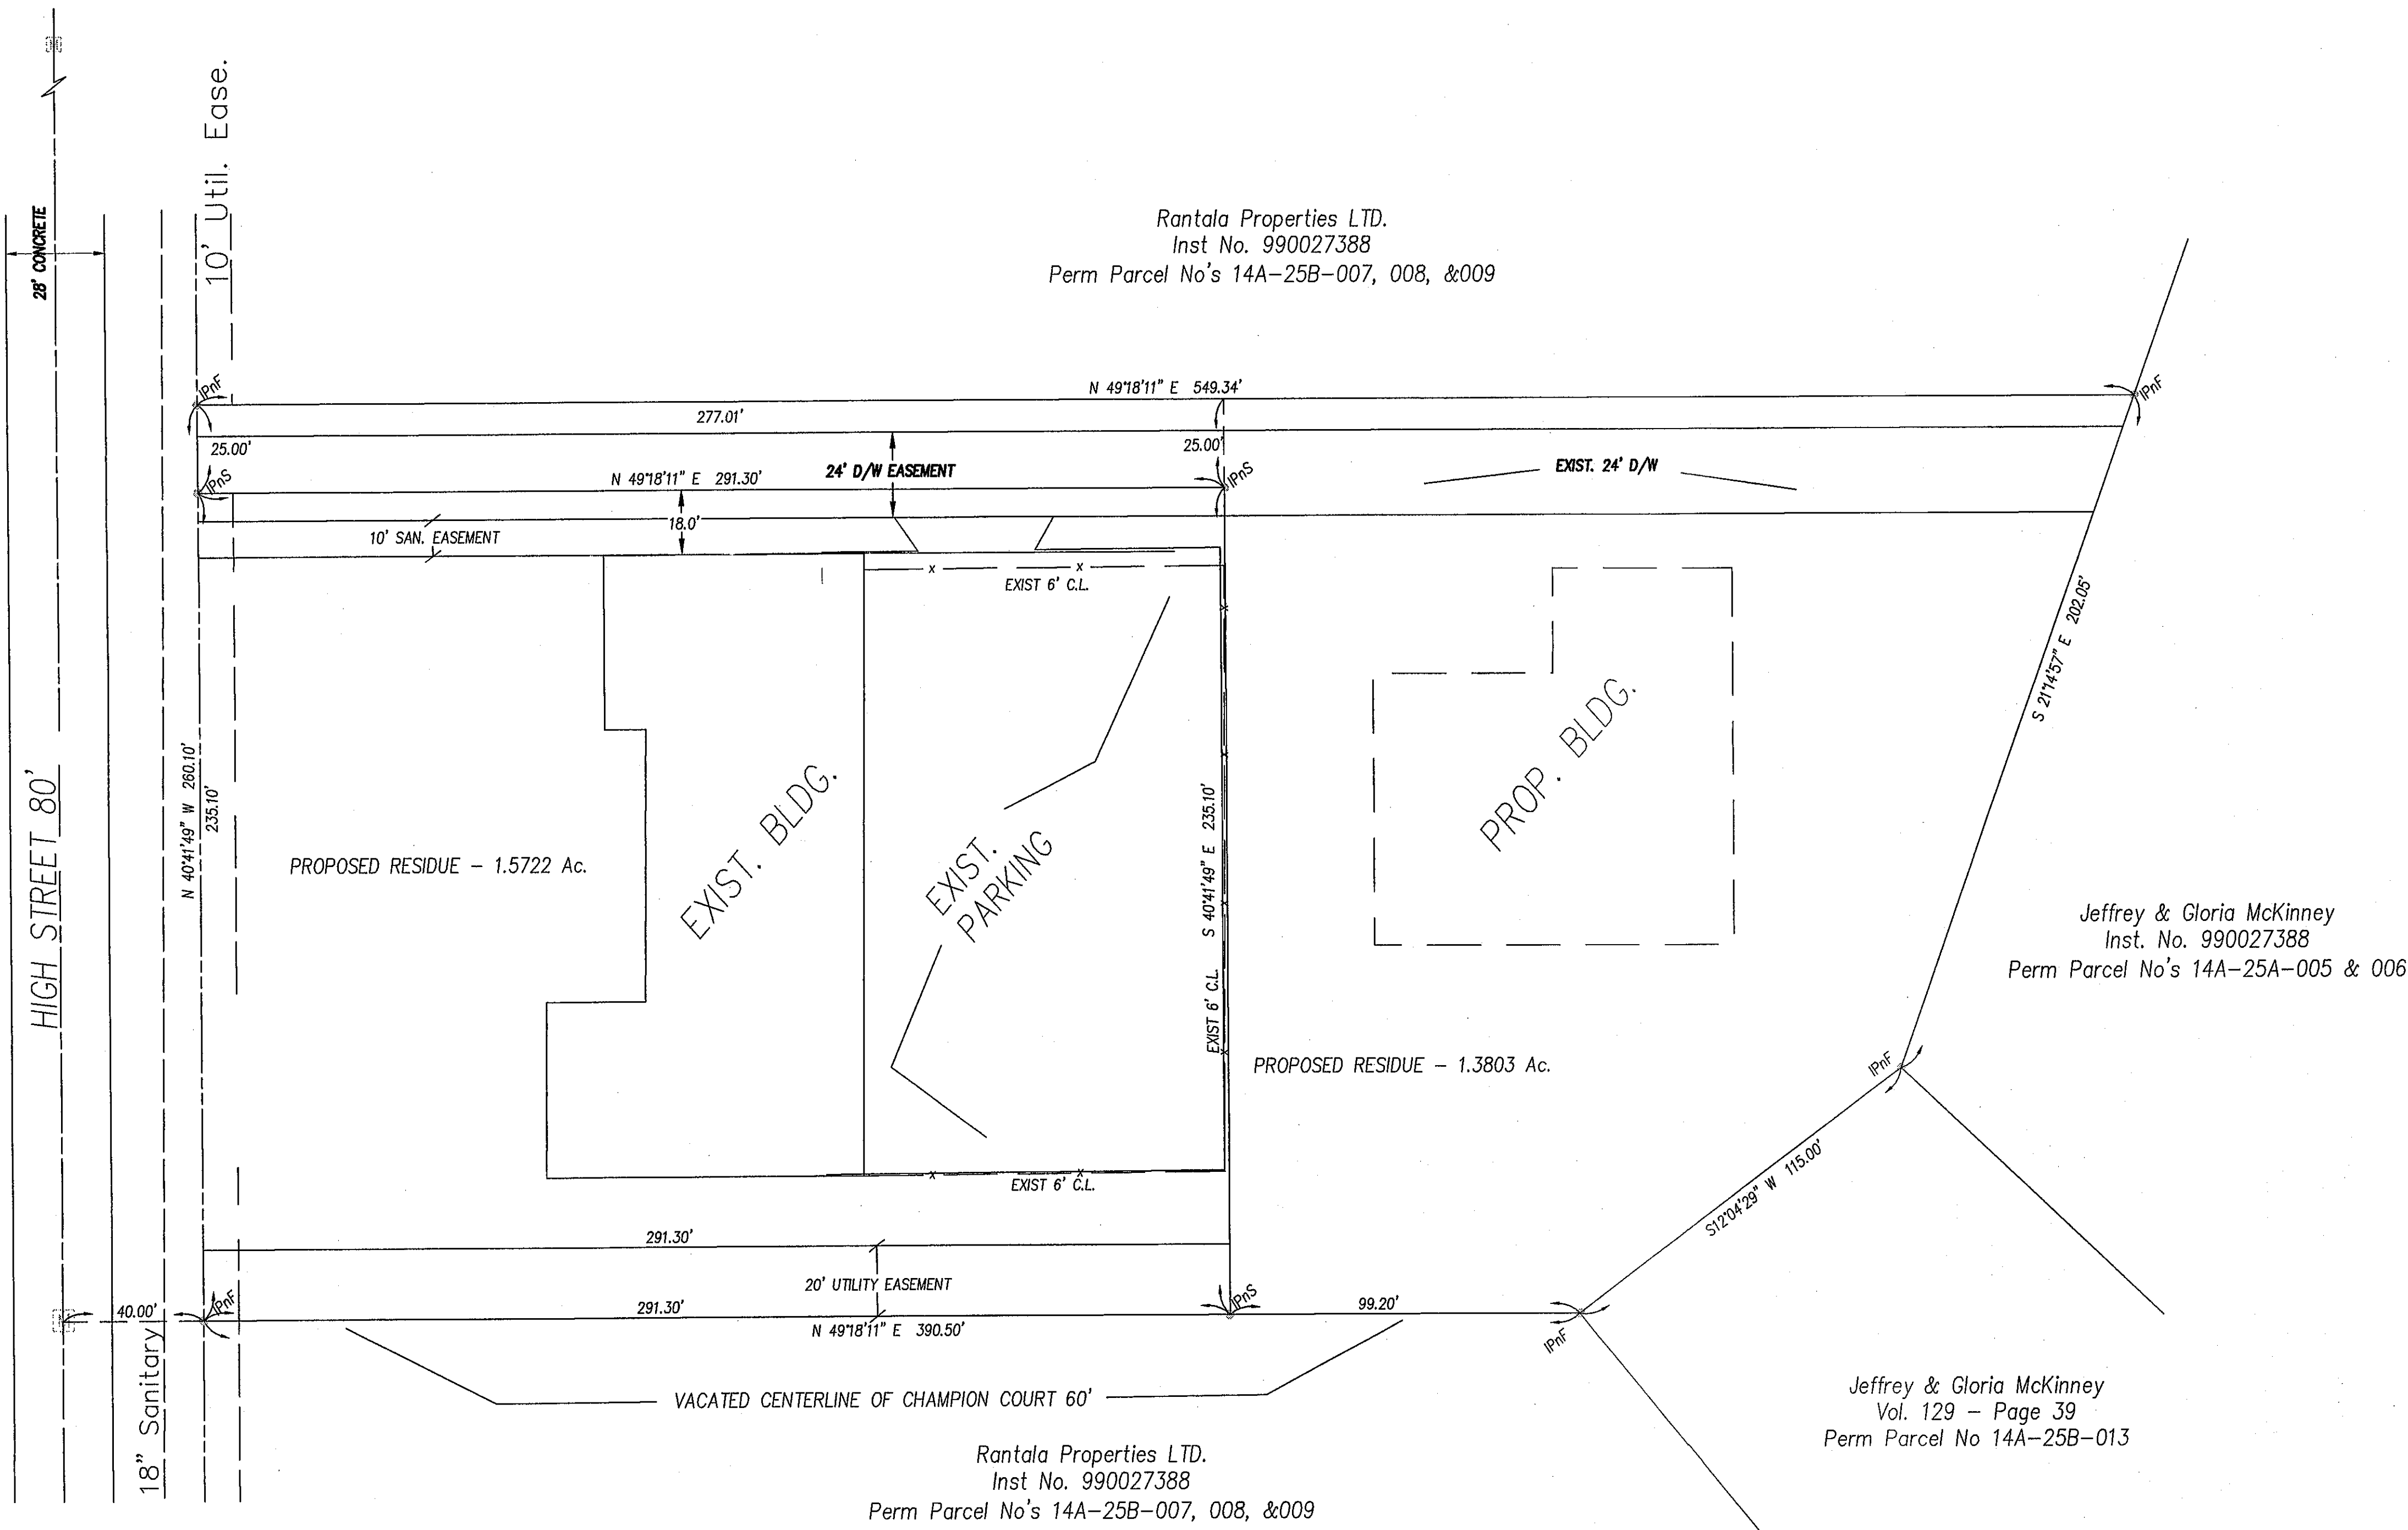


PLAT OF LOT SPLIT FOR ECO, Inc.

BEING SUBLOTS No. 16, 17, & 18, AND A PORTION OF THE
VACATED CHAMPION COURT IN THE GRANDON INDUSTRIAL
PARK, IN THE VILLAGE OF FAIRPORT HARBOR, COUNTY OF
LAKE, STATE OF OHIO.

Vol. 1054 - Page 198
Perm Parcel No's 14A-25B-010, 011, & 012

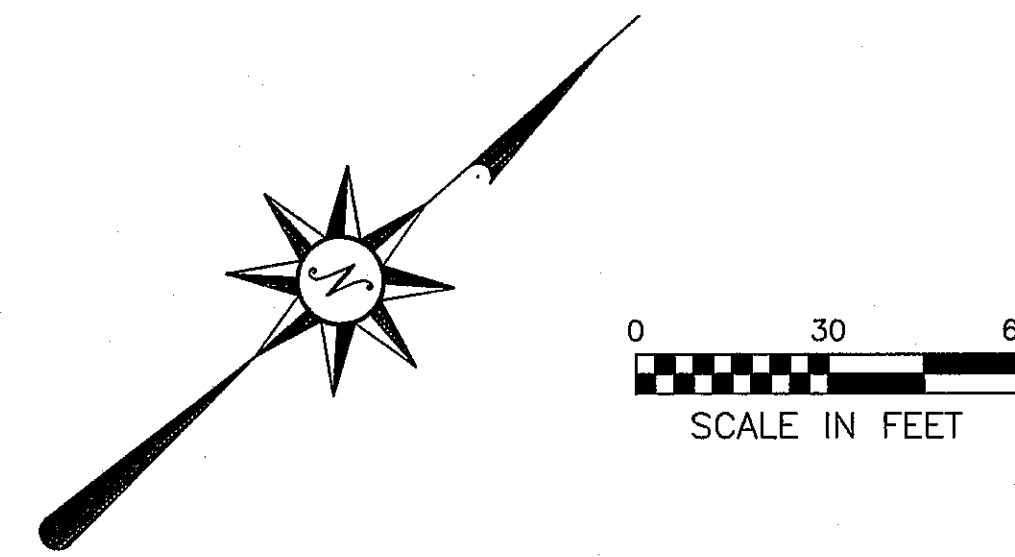

CERTIFICATION

THIS PLAT WAS PREPARED BY ME AND IS
ACCURATE TO THE BEST OF MY KNOWLEDGE
AND BELIEF. BEARINGS ARE TO DENOTE ANGLES
ONLY AND ARE BASED ON THE GRANDON PLAT
AND MONUMENTATION FOUND.



Thomas M. Coffman
THOMAS MARC COFFMAN P.S., DATE 11-20-01
REGISTERED SURVEYOR No. 5768
STATE OF OHIO

LOT SPLIT APPROVED: 11/20/01 DATE
FAIRPORT HARBOR PLANNING COMMISSION
Thomas M. Coffman
Chairman

Nov 20, 2001 REV. SARY

Village Surveying

Thomas M. Coffman, P.S.
P.O. Box 1096, Fairport Harbor, Ohio 44077 OFF. (216) 357-1359 RES. (216) 357-7255
LAND SURVEYS - TITLE SURVEYS - LOT SPLITS - CONSTRUCTION STAKING