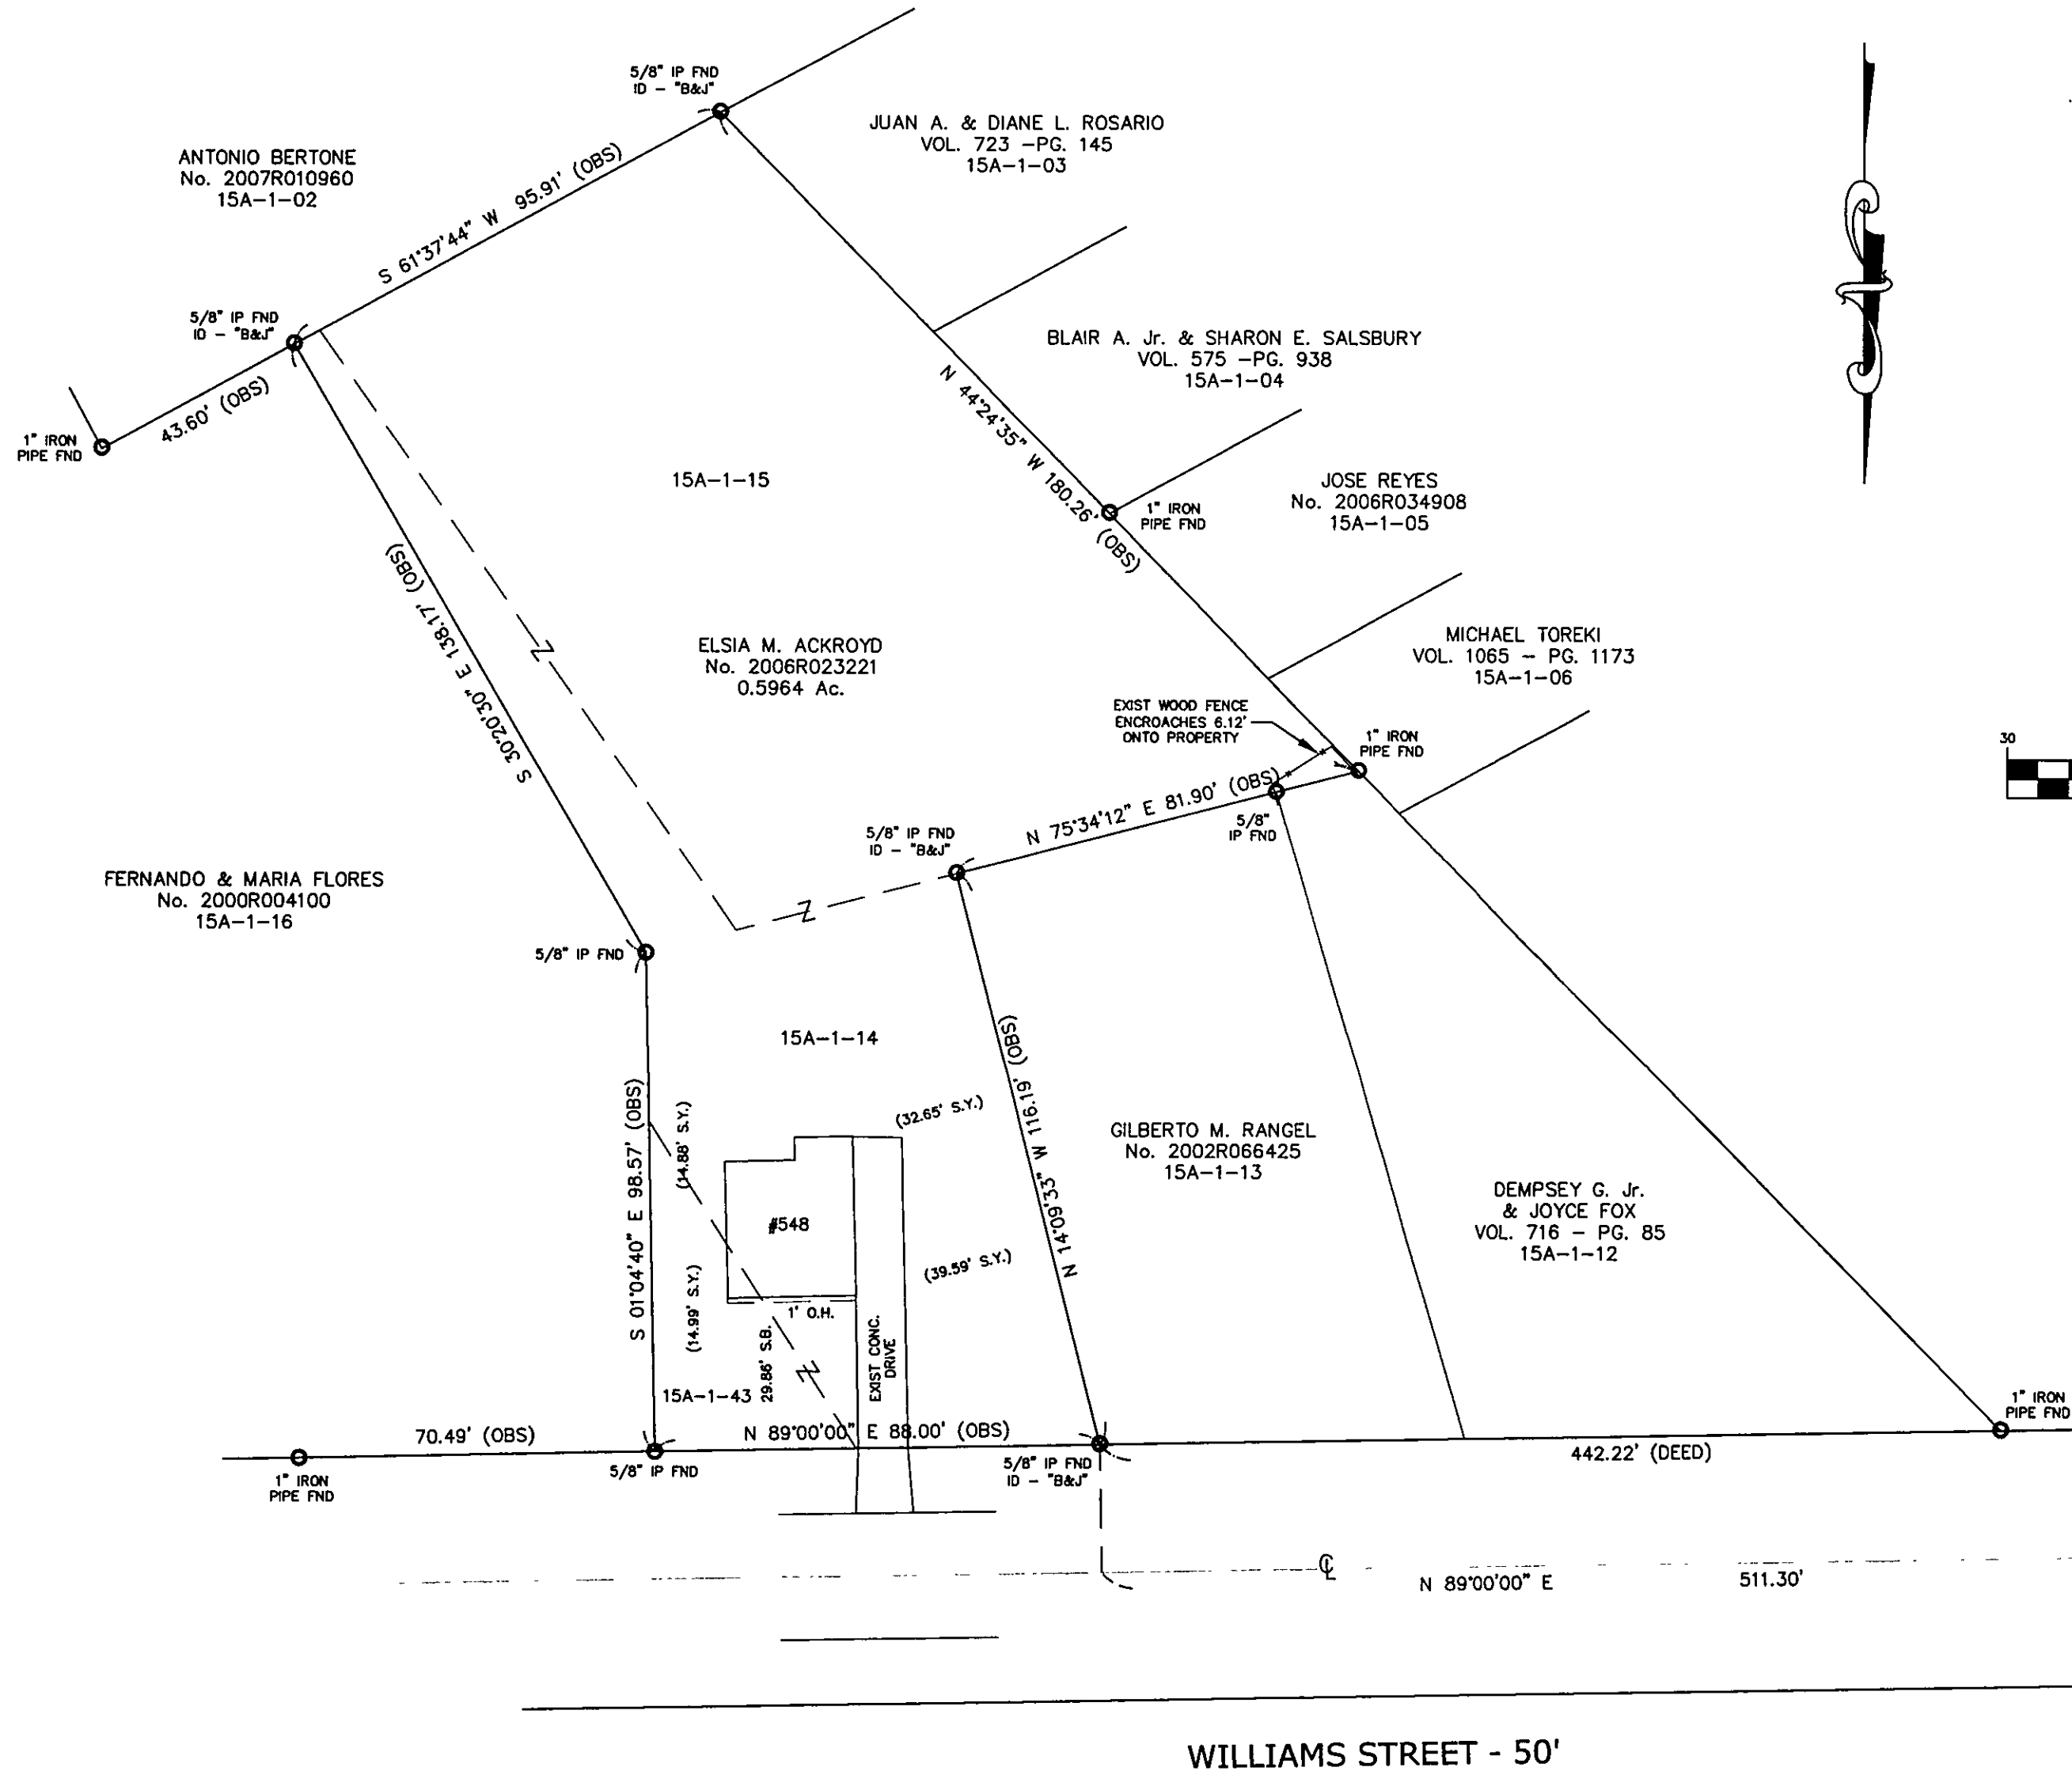


EXISTING UTILITIES NOTE:
THE SIZE AND LOCATION, BOTH HORIZONTAL AND VERTICAL
OF THE UNDERGROUND UTILITIES SHOWN HEREON, HAVE BEEN
OBTAINED BY A SEARCH OF AVAILABLE RECORDS.
VERIFICATION BY FIELD OBSERVATION HAS BEEN CONDUCTED
WHERE PRACTICAL, HOWEVER, BABCOCK LAND SURVEYORS
DOES NOT GUARANTEE THE COMPLETENESS NOR ACCURACY
THEREOF.

1	9/24/12	R.B.	W.B.

BABCOCK LAND SURVEYORS
SURVEYORS & LAND PLANNERS
PAINESVILLE OHIO 44077
babcocklandsurveyors@yahoo.com

9/6/12
W.B.
B.P.
W.B.
R.B.

PLAT OF SURVEY
FOR
JOHN & ELSIA M. ACKROYD
PART OF LOT No. 90 - PHELPS & PERKINS SURVEY
CITY OF PAINESVILLE LAKE COUNTY STATE OF OHIO

1"=30'
12-26
1