



RESURVEY OF LANDS
 ALL THAT CERTAIN LANDS SITUATE IN LOT 93, TRACT 3, IN THE CITY OF PAINESVILLE, TOWNSHIP NUMBER 11 NORTH, RANGE VIII WEST, IN THE CONNECTICUT WESTERN RESERVE SURVEY, COUNTY OF LAKE, STATE OF OHIO. A RESURVEY OF THE LANDS TO MARIE U. BAKER, AS RECORDED IN DOCUMENT NUMBER 2005R024904 (PPN 15-A-004-A-00-005-0) IN THE OFFICE OF THE COUNTY RECORDER .

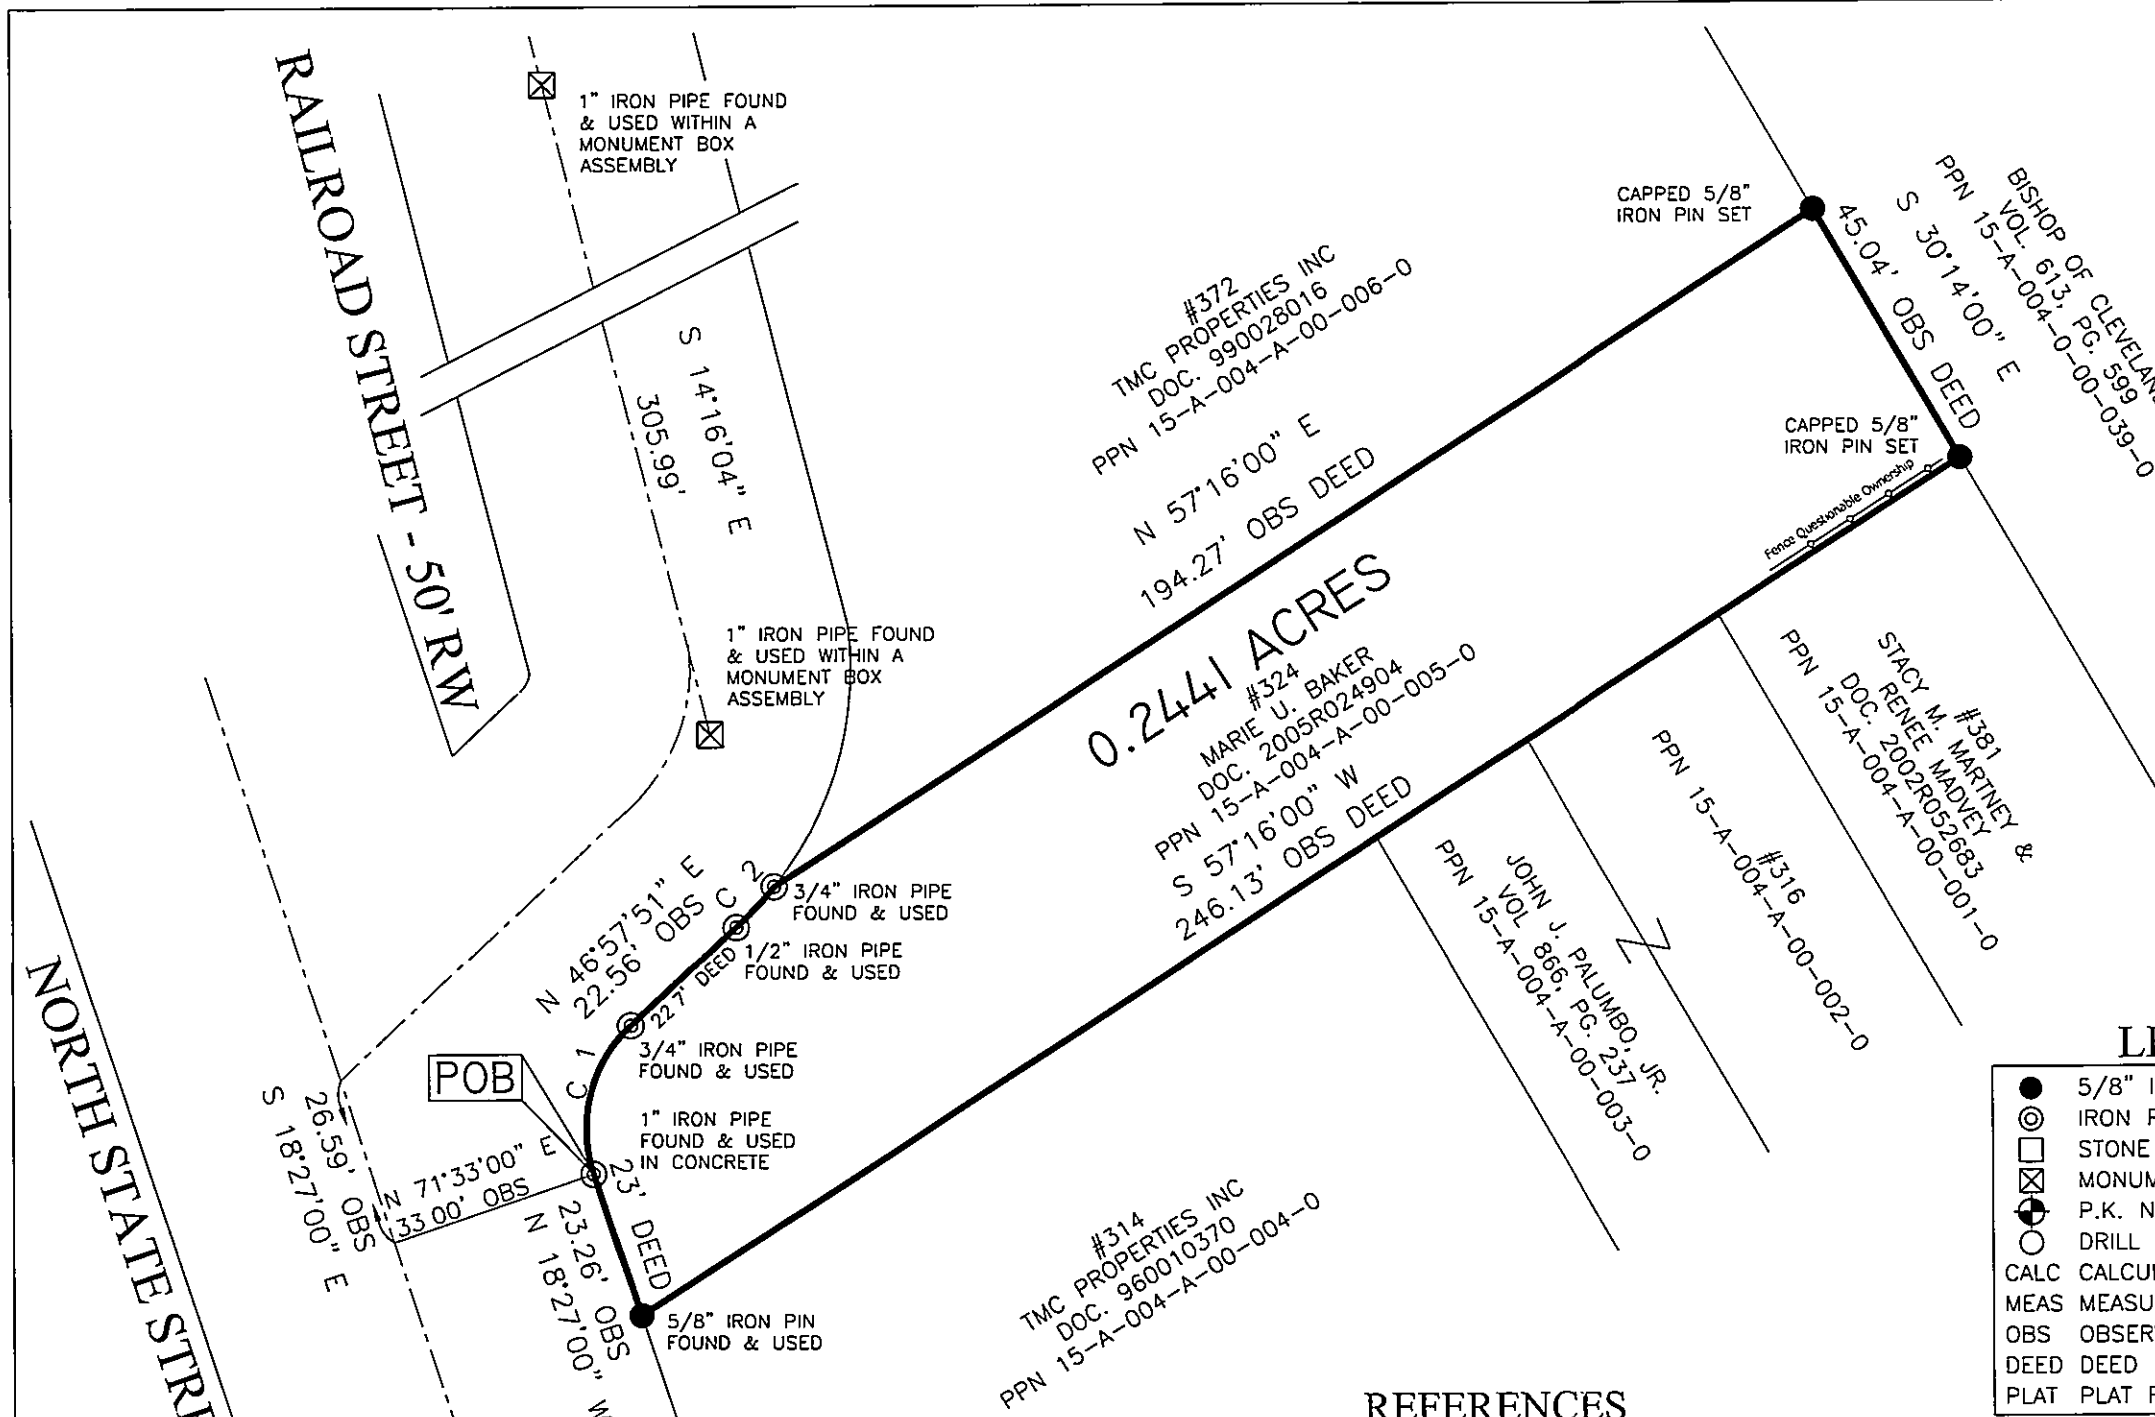

LEGEND

- 5/8" IRON PIN FOUND/SET
- ⊙ IRON PIPE
- STONE MONUMENT
- ⊗ MONUMENT BOX
- ⊕ P.K. NAIL FOUND/SET
- DRILL HOLE FOUND
- CALC CALCULATED
- MEAS MEASURED
- OBS OBSERVED
- DEED DEED RECITED
- PLAT PLAT RECITED

THIS SURVEY WAS PERFORMED TO AN ACCURACY AS SET FORTH IN THE 2003 OHIO ADMINISTRATIVE CODE 4733-37

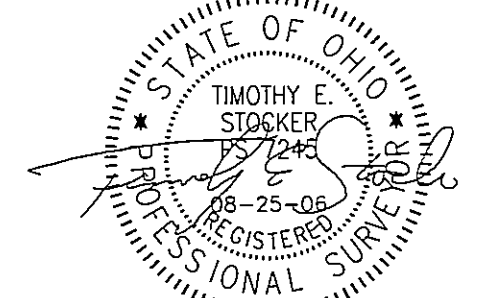

TIMOTHY E. STOCKER, P.S. 7245

REFERENCES

-DEEDS OF RECORD



SCALE: 1" = 30'
AUGUST 25, 2006

ALL IRON PIN SET ARE 5/8" X 30" REBAR WITH CAP "CRABBS 7245".

<p>C 1 L=25.25' R=22.11' Δ=65°24'51" C LEN=23.90' BRG=N 14°15'25" E</p>
<p>C 2 L=8.69' R=54.72' Δ=09°05'48" C LEN=8.68' BRG=N 43°08'20" E</p>

PREPARED FOR: - MARIE BAKER -	PROJECT NAME: RESURVEY OF LANDS	PROJECT ADDRESS: 324 N STATE STREET PAINESVILLE, OHIO
PROJECT LOCATION: LAKE COUNTY, OHIO		JOB NUMBER: 4111
FOR INQUIRIES CONCERNING THIS SURVEY CONTACT: CSS CRABBS' SURVEYING SERVICE 10 WEST ERIE STREET, SUITE 101 PAINESVILLE, OHIO 44077 1-800-488-3968		CHK: T STOCKER DRN S LOVEJOY REV
PAGE 1 OF 1		