


Consolidation Plat

3.522 ACRES
 Situate in City of Painesville,
 County of Lake and State of Ohio
 and being part of Tract 2 of the
 Township of Painesville.

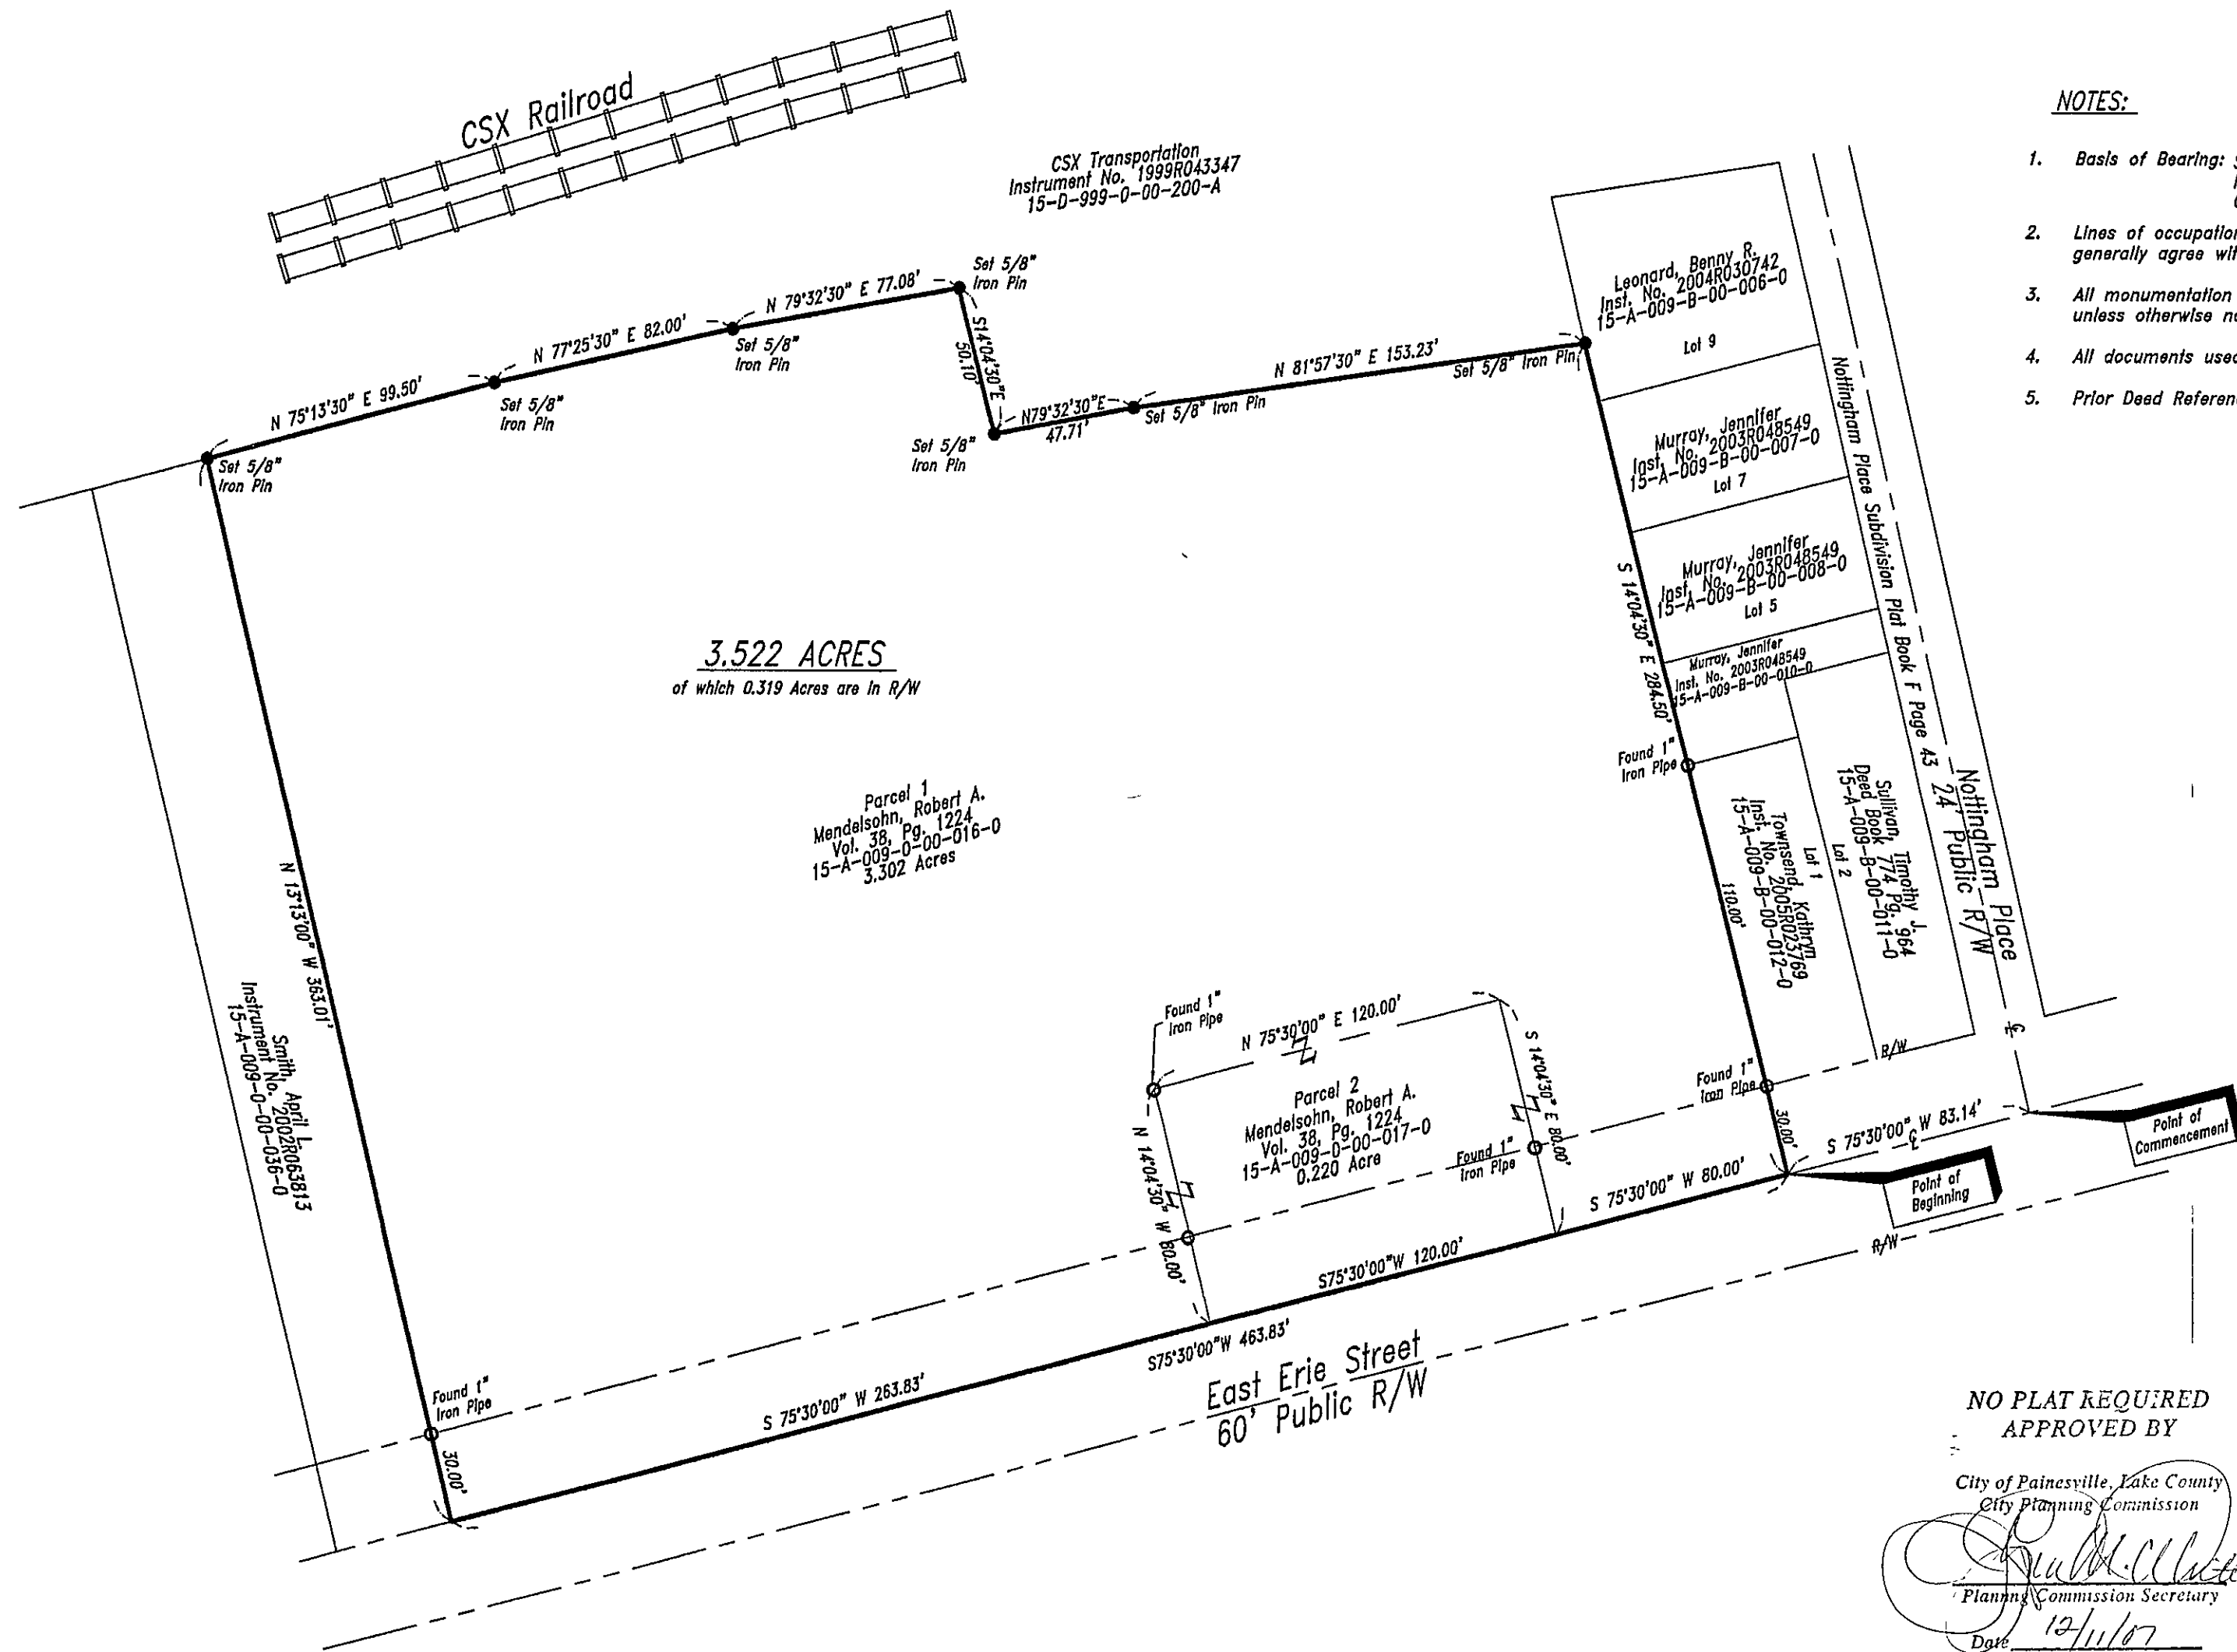

NOTES:

1. Basis of Bearing: S 75°30'00" W recorded in Vol. 38, Pg. 1224 of the Lake County, Ohio Recorder's Office.
2. Lines of occupation, wherever they exist, generally agree with boundary lines.
3. All monumentation shown in good condition unless otherwise noted.
4. All documents used as shown
5. Prior Dead Reference: Vol. 38, Pg. 1224

3.522 ACRES
 of which 0.319 Acres are in R/W

Parcel 1
 Mendelsohn, Robert A.
 Vol. 38, Pg. 1224
 15-A-009-0-00-016-0
 3.302 Acres

Parcel 2
 Mendelsohn, Robert A.
 Vol. 38, Pg. 1224
 15-A-009-0-00-017-0
 0.220 Acre

Leonard, Benny R.
 Inst. No. 2004R030742
 15-A-009-B-00-006-0
 Lot 9

Murray, Jennifer
 Inst. No. 2003R048549
 15-A-009-B-00-007-0
 Lot 7

Murray, Jennifer
 Inst. No. 2003R048549
 15-A-009-B-00-008-0
 Lot 5

Murray, Jennifer
 Inst. No. 2003R048549
 15-A-009-B-00-010-0

Sullivan, Timothy L.
 Inst. No. 2000R037199
 15-A-009-B-00-011-0
 Lot 1

Sullivan, Timothy L.
 Inst. No. 2000R037199
 15-A-009-B-00-012-0
 Lot 2

NO PLAT REQUIRED
 APPROVED BY

City of Painesville, Lake County
 City Planning Commission
 Planning Commission Secretary
 Date 12/11/07

Surveyors Certification


This survey was made in accordance with an actual field survey performed on or about October 22, 2007. Occupation generally fills this survey, no occupation was observed other than that shown on this plat.

David J. Kuethe 12-10-07
 David J. Kuethe
 Registered Surveyor No. 7911
 State of Ohio

Legend of Symbols & Abbreviations

- Found Iron Pin or Pipe
- Set 5/8" Iron Pin
- ⊕ Centerline
- Found PK or Mag Nail
- Found Conc Monument
- R/W Right-of-Way
- Z Indicates Mutual Ownership

SCALE : 1" = 50'

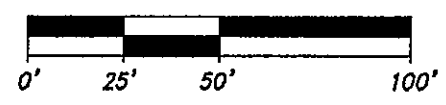

Bock & Clark's National Surveyors Network
 National Coordinators of ALTA/ACSM Land Title Surveys
 537 North Cleveland-Massillon Road Akron, Ohio 44333
 Phone: (800) Surveys, Fax: (330) 666-3608 www.1800Surveys.com

