


**RESURVEY OF LANDS**  
 ALL THAT CERTAIN LANDS SITUATE IN LOT 8,  
 TRACT 2. CITY OF PAINESVILLE, TOWNSHIP  
 NUMBER 11 NORTH, RANGE VIII WEST, IN THE  
 CONNECTICUT WESTERN RESERVE SURVEY,  
 COUNTY OF LAKE, STATE OF OHIO. A RESURVEY  
 OF THE LANDS TO APRIL L. SMITH, AS RECORDED  
 IN DOCUMENT NUMBER 2010R016251, (PPN  
 15-A-009-0-00-036-0), IN THE OFFICE OF THE  
 COUNTY RECORDER.

**NOTES & REFERENCES**

- ALL IRON PIN SET ARE 5/8" X 30" REBAR WITH CAP "CRABBS 7245".
- DEEDS OF RECORD
- SURVEY BY BOCK & CLARK, FOR MENDELSON, DATED DEC 2007
- OCCUPATION AGREES WITH TITLE LINES AS PREVIOUSLY MONUMENTED EXCEPT AS SHOWN ON THIS PLAT

THIS SURVEY WAS PERFORMED TO AN ACCURACY AS SET FORTH IN THE 2003 OHIO ADMINISTRATIVE CODE 4733-37.

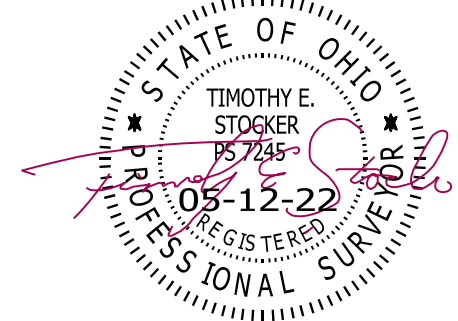


TIMOTHY E. STOCKER, P.S. 7245



SCALE: 1" = 40'  
 SURVEY: APRIL 29, 2022  
 MAP: MAY 12, 2022

**LEGEND**

- IRON PIN FOUND/SET
- ⊙ IRON PIPE
- STONE MONUMENT
- ⊠ MONUMENT BOX
- ⊕ P.K. NAIL FOUND/SET
- DRILL HOLE FOUND
- CALC CALCULATED
- MEAS MEASURED
- OBS OBSERVED
- DEED DEED RECITED
- PLAT PLAT RECITED

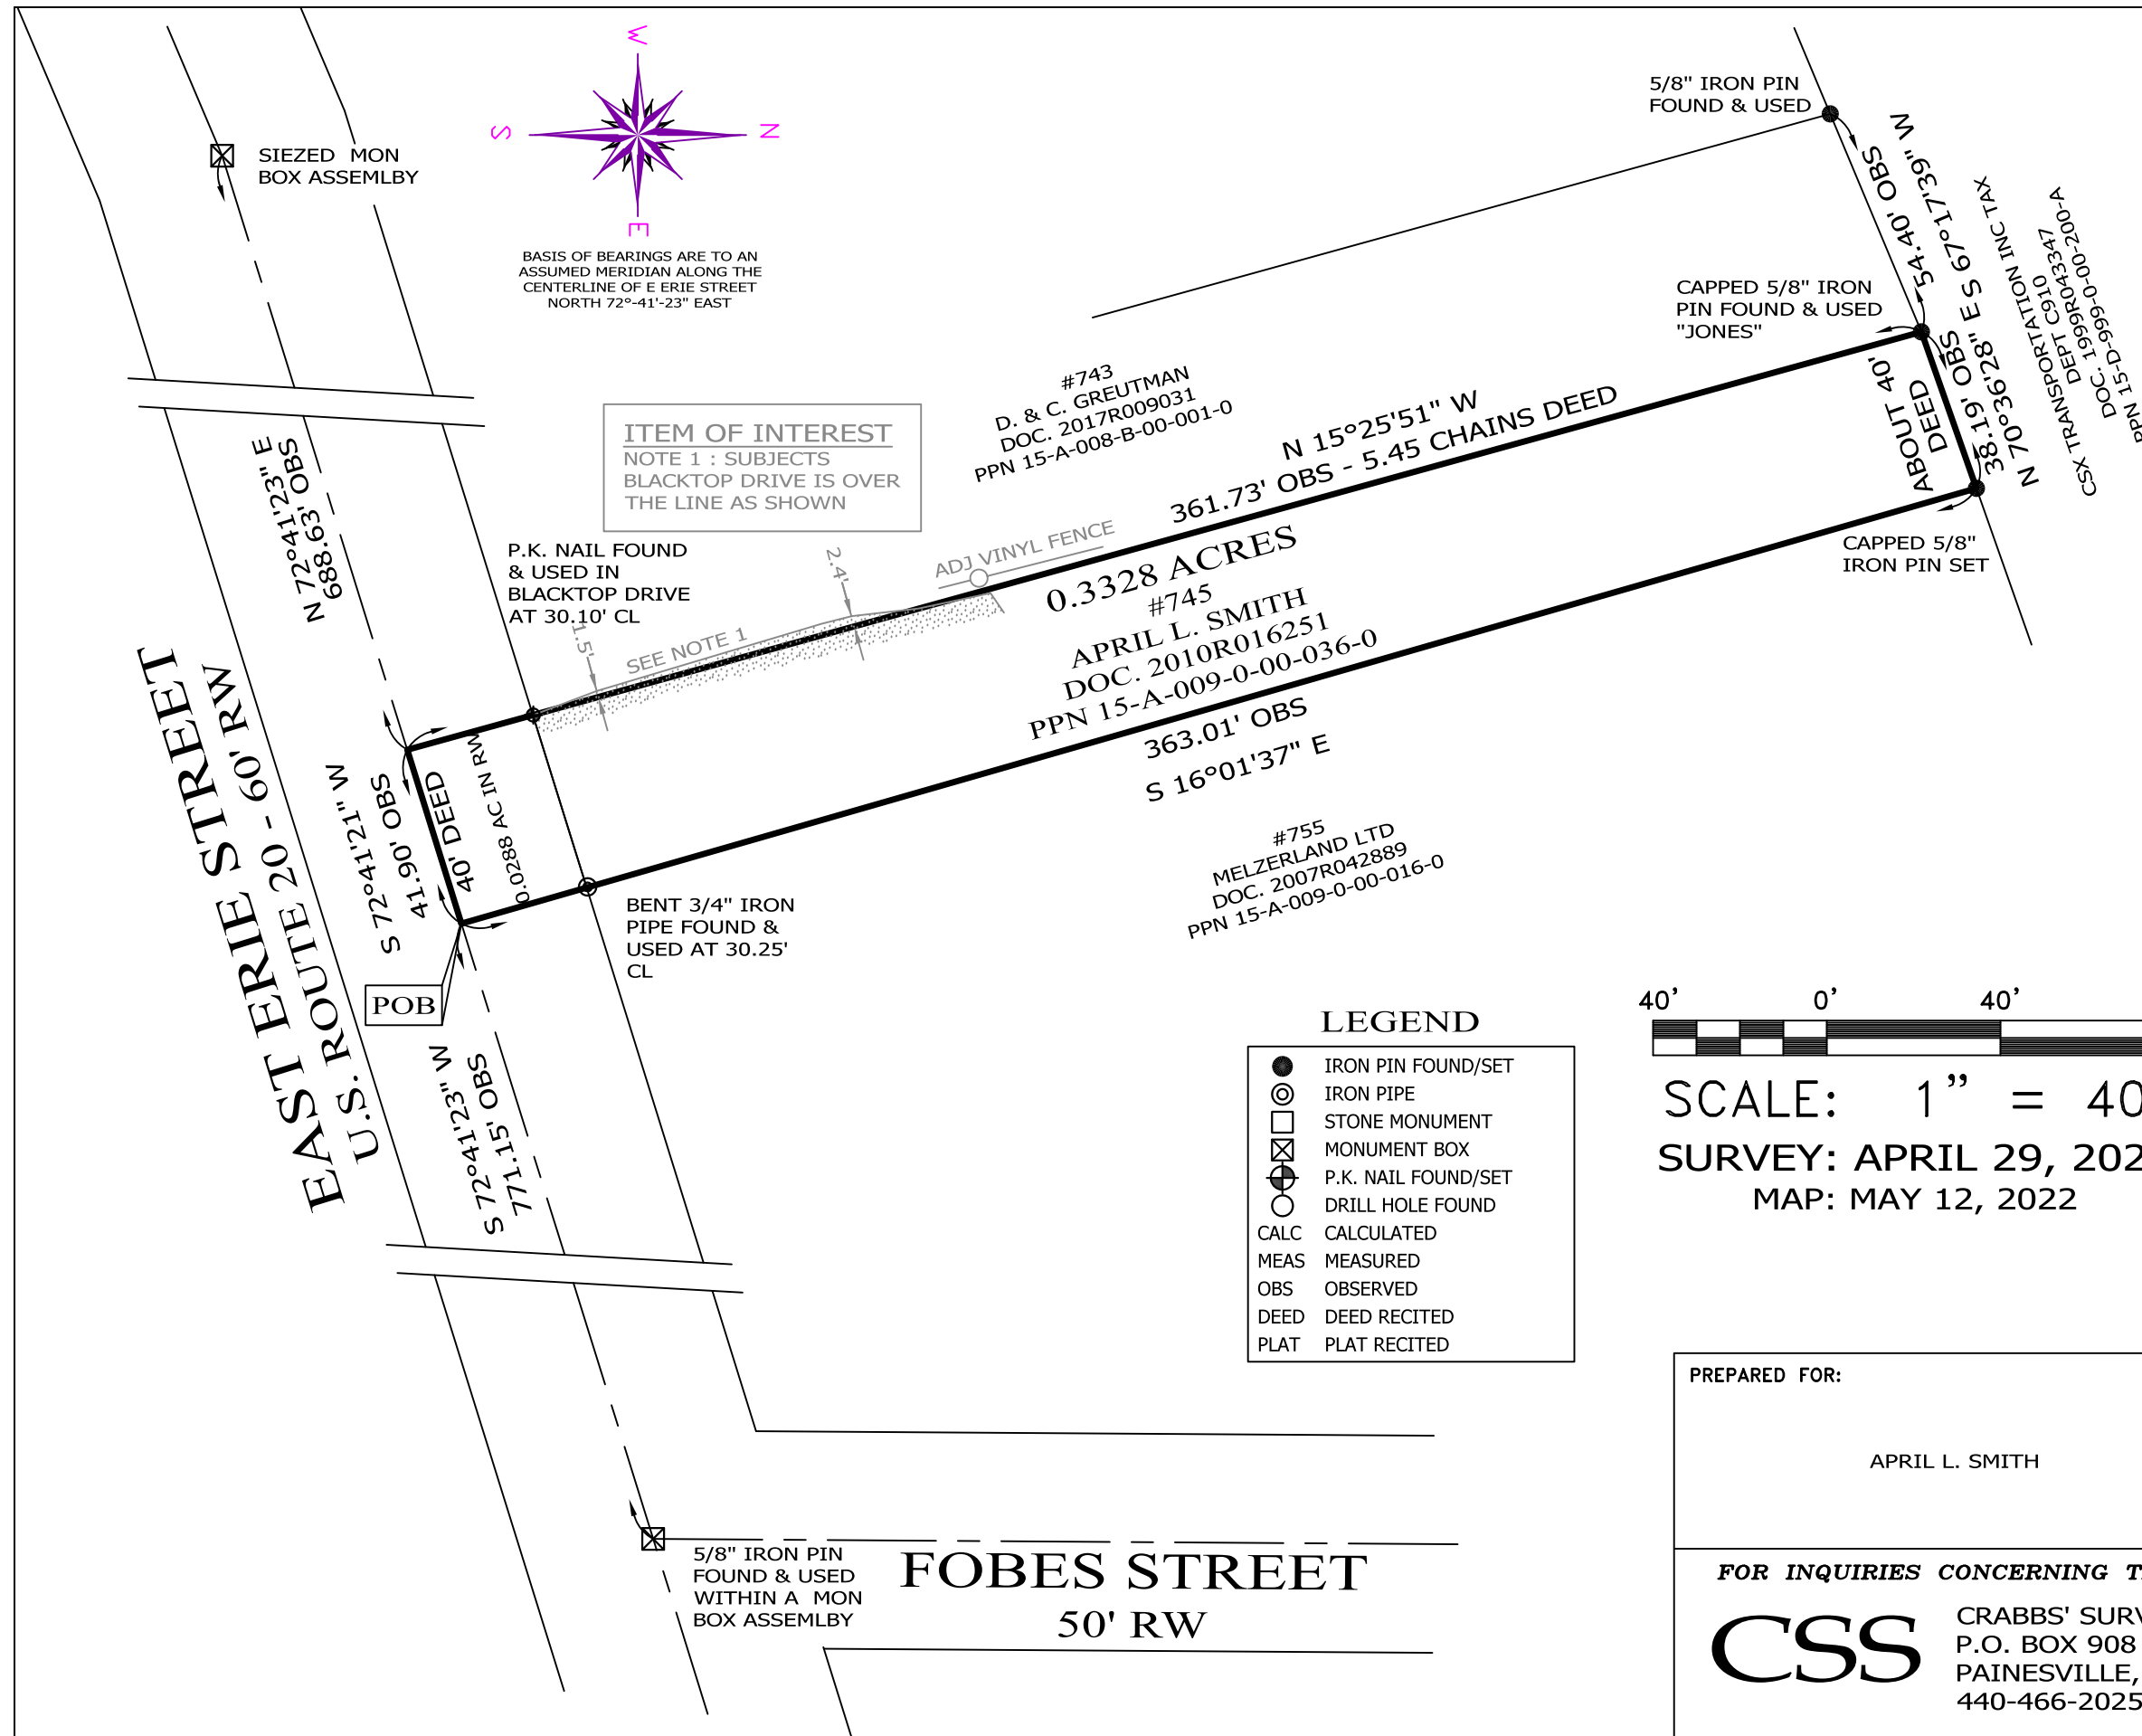

PREPARED FOR:  APRIL L. SMITH	PROJECT NAME: RESURVEY OF LANDS	PROJECT ADDRESS: 745 E ERIE STREET PAINESVILLE, OHIO
	PROJECT LOCATION: LAKE COUNTY, OHIO	JOB NUMBER: 8665
FOR INQUIRIES CONCERNING THIS SURVEY CONTACT:  <b>CSS</b> CRABBS' SURVEYING SERVICE P.O. BOX 908 PAINESVILLE, OHIO 44077 440-466-2025		CHK: T. STOCKER
		DRN: S. HUPERTZ REV:
		PAGE 1 OF 1