


ROSSLEY AND CONLEY SURVEY
 PART OF LOT 33 OF THE SURVEY FOR
 THE HEIRS OF SAMUEL W. PHELPS
 TRACT 3, CITY OF PAINESVILLE
 LAKE COUNTY, OHIO

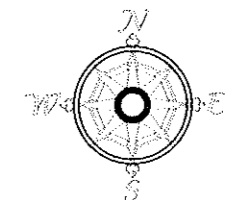



All bearings are to an assumed meridian and indicate angles only.



SCALE: 1" = 20'

ALL PERTINENT DOCUMENTS ARE AS SHOWN


05-09-2017

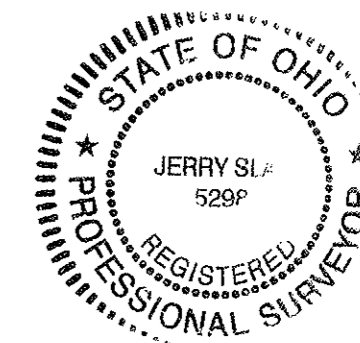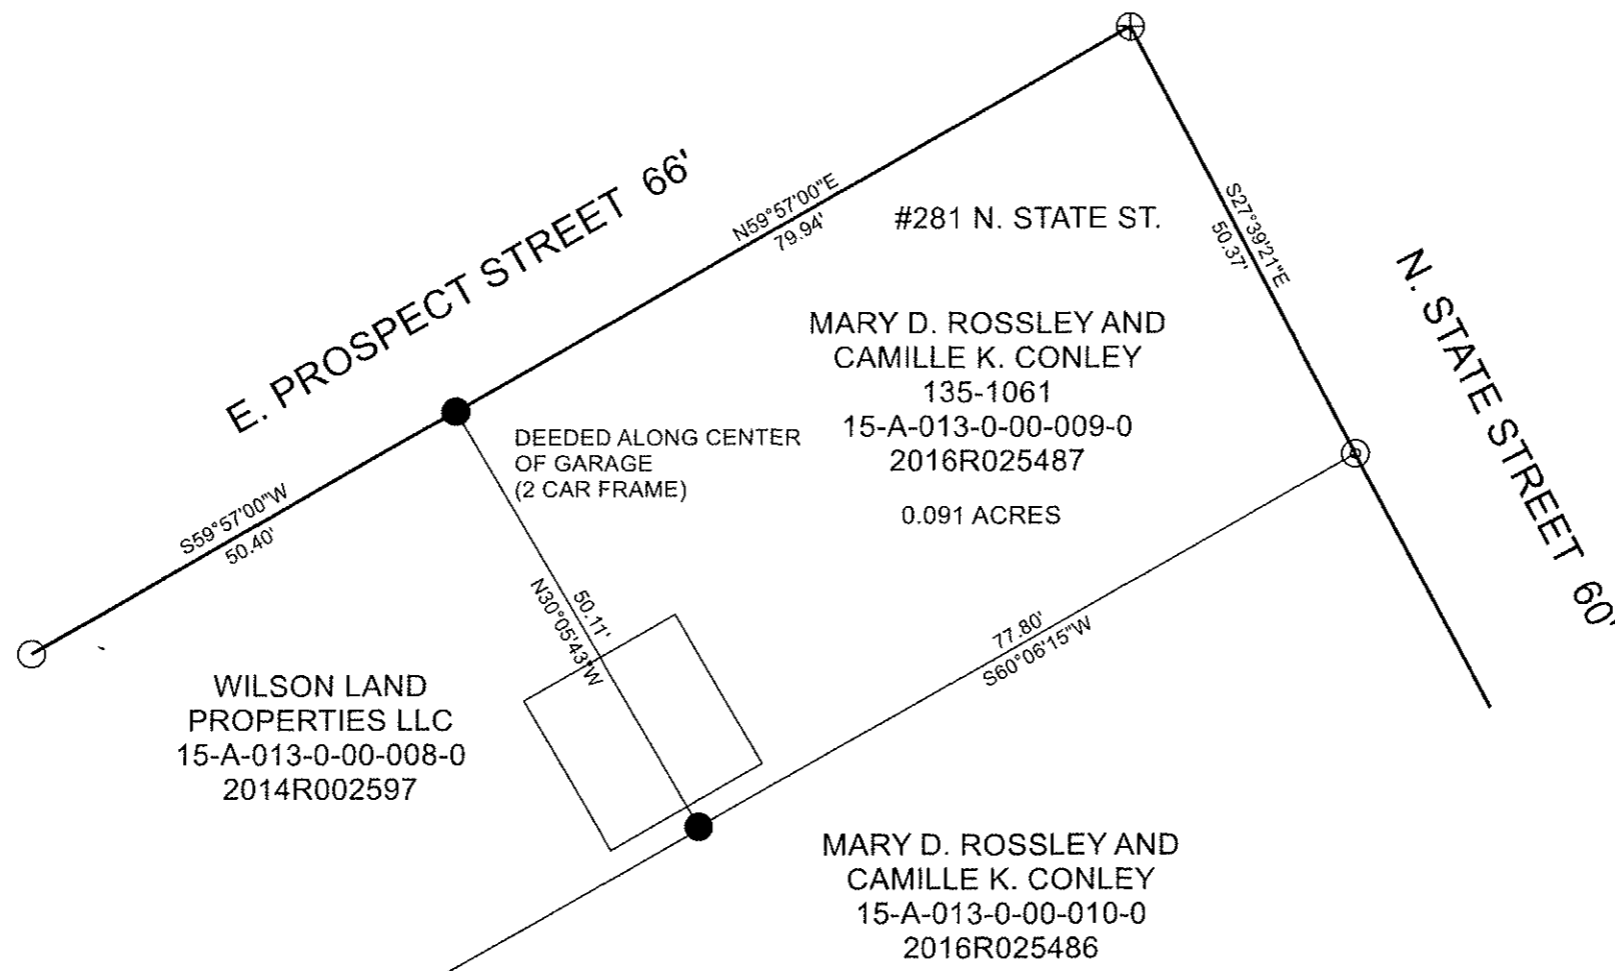

I hereby certify that I have surveyed this parcel and that the same is true and correct. This parcel was surveyed in accordance with the provisions of Chapter 4733-37 of the Ohio Administrative Code.

Jerry Slay 5-13-17
 Jerry Slay, P.E. P.S.

Ohio Surveyor Number 5298

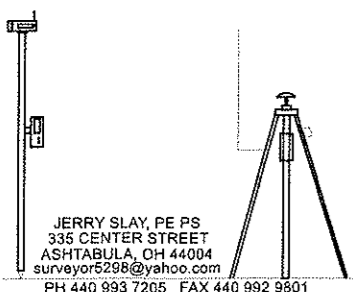

JERRY SLAY, PE PS
 335 CENTER STREET
 ASHTABULA, OH 44004
 surveyor5298@yahoo.com
 PH 440 993 7265 FAX 440 992 9801

LEGEND

- ⊕ 1" IRON PIN FOUND
- ⊙ 5/8" IRON PIPE FOUND
- 5/8" CAPPED "CRABBS" IRON PIN FOUND
- 5/8" X 30" CAPPED "SLAY 5298" IRON PIN SET

FILE NAME		
281 N STATE ST PAINESVILLE.TRV		
SCALE	DATE	DRAWN BY
20 Ft/In	5-13-2017	JDS
JOB	REVISION	SHEET
T1	1/1	1/1

This map drawn with TRAVERSE PC Software