
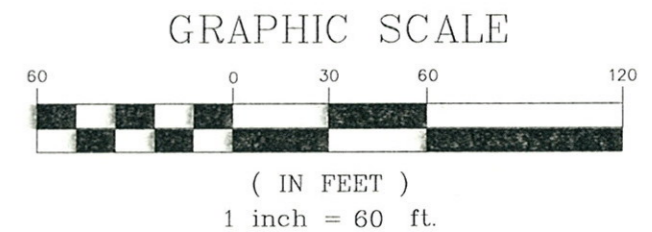
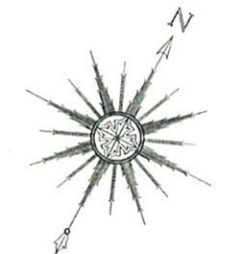


MAP TO ACCOMPANY LEGAL DESCRIPTION OF STREET VACATION

Situated in the City of Painesville, County of Lake and State of Ohio and known as being part of Lot No. 94 and 95 Phelps Survey, and shown on Plat Vol. A-67 in Tract 3, Township 11 North, Range 8 West of the Connecticut Western Reserve

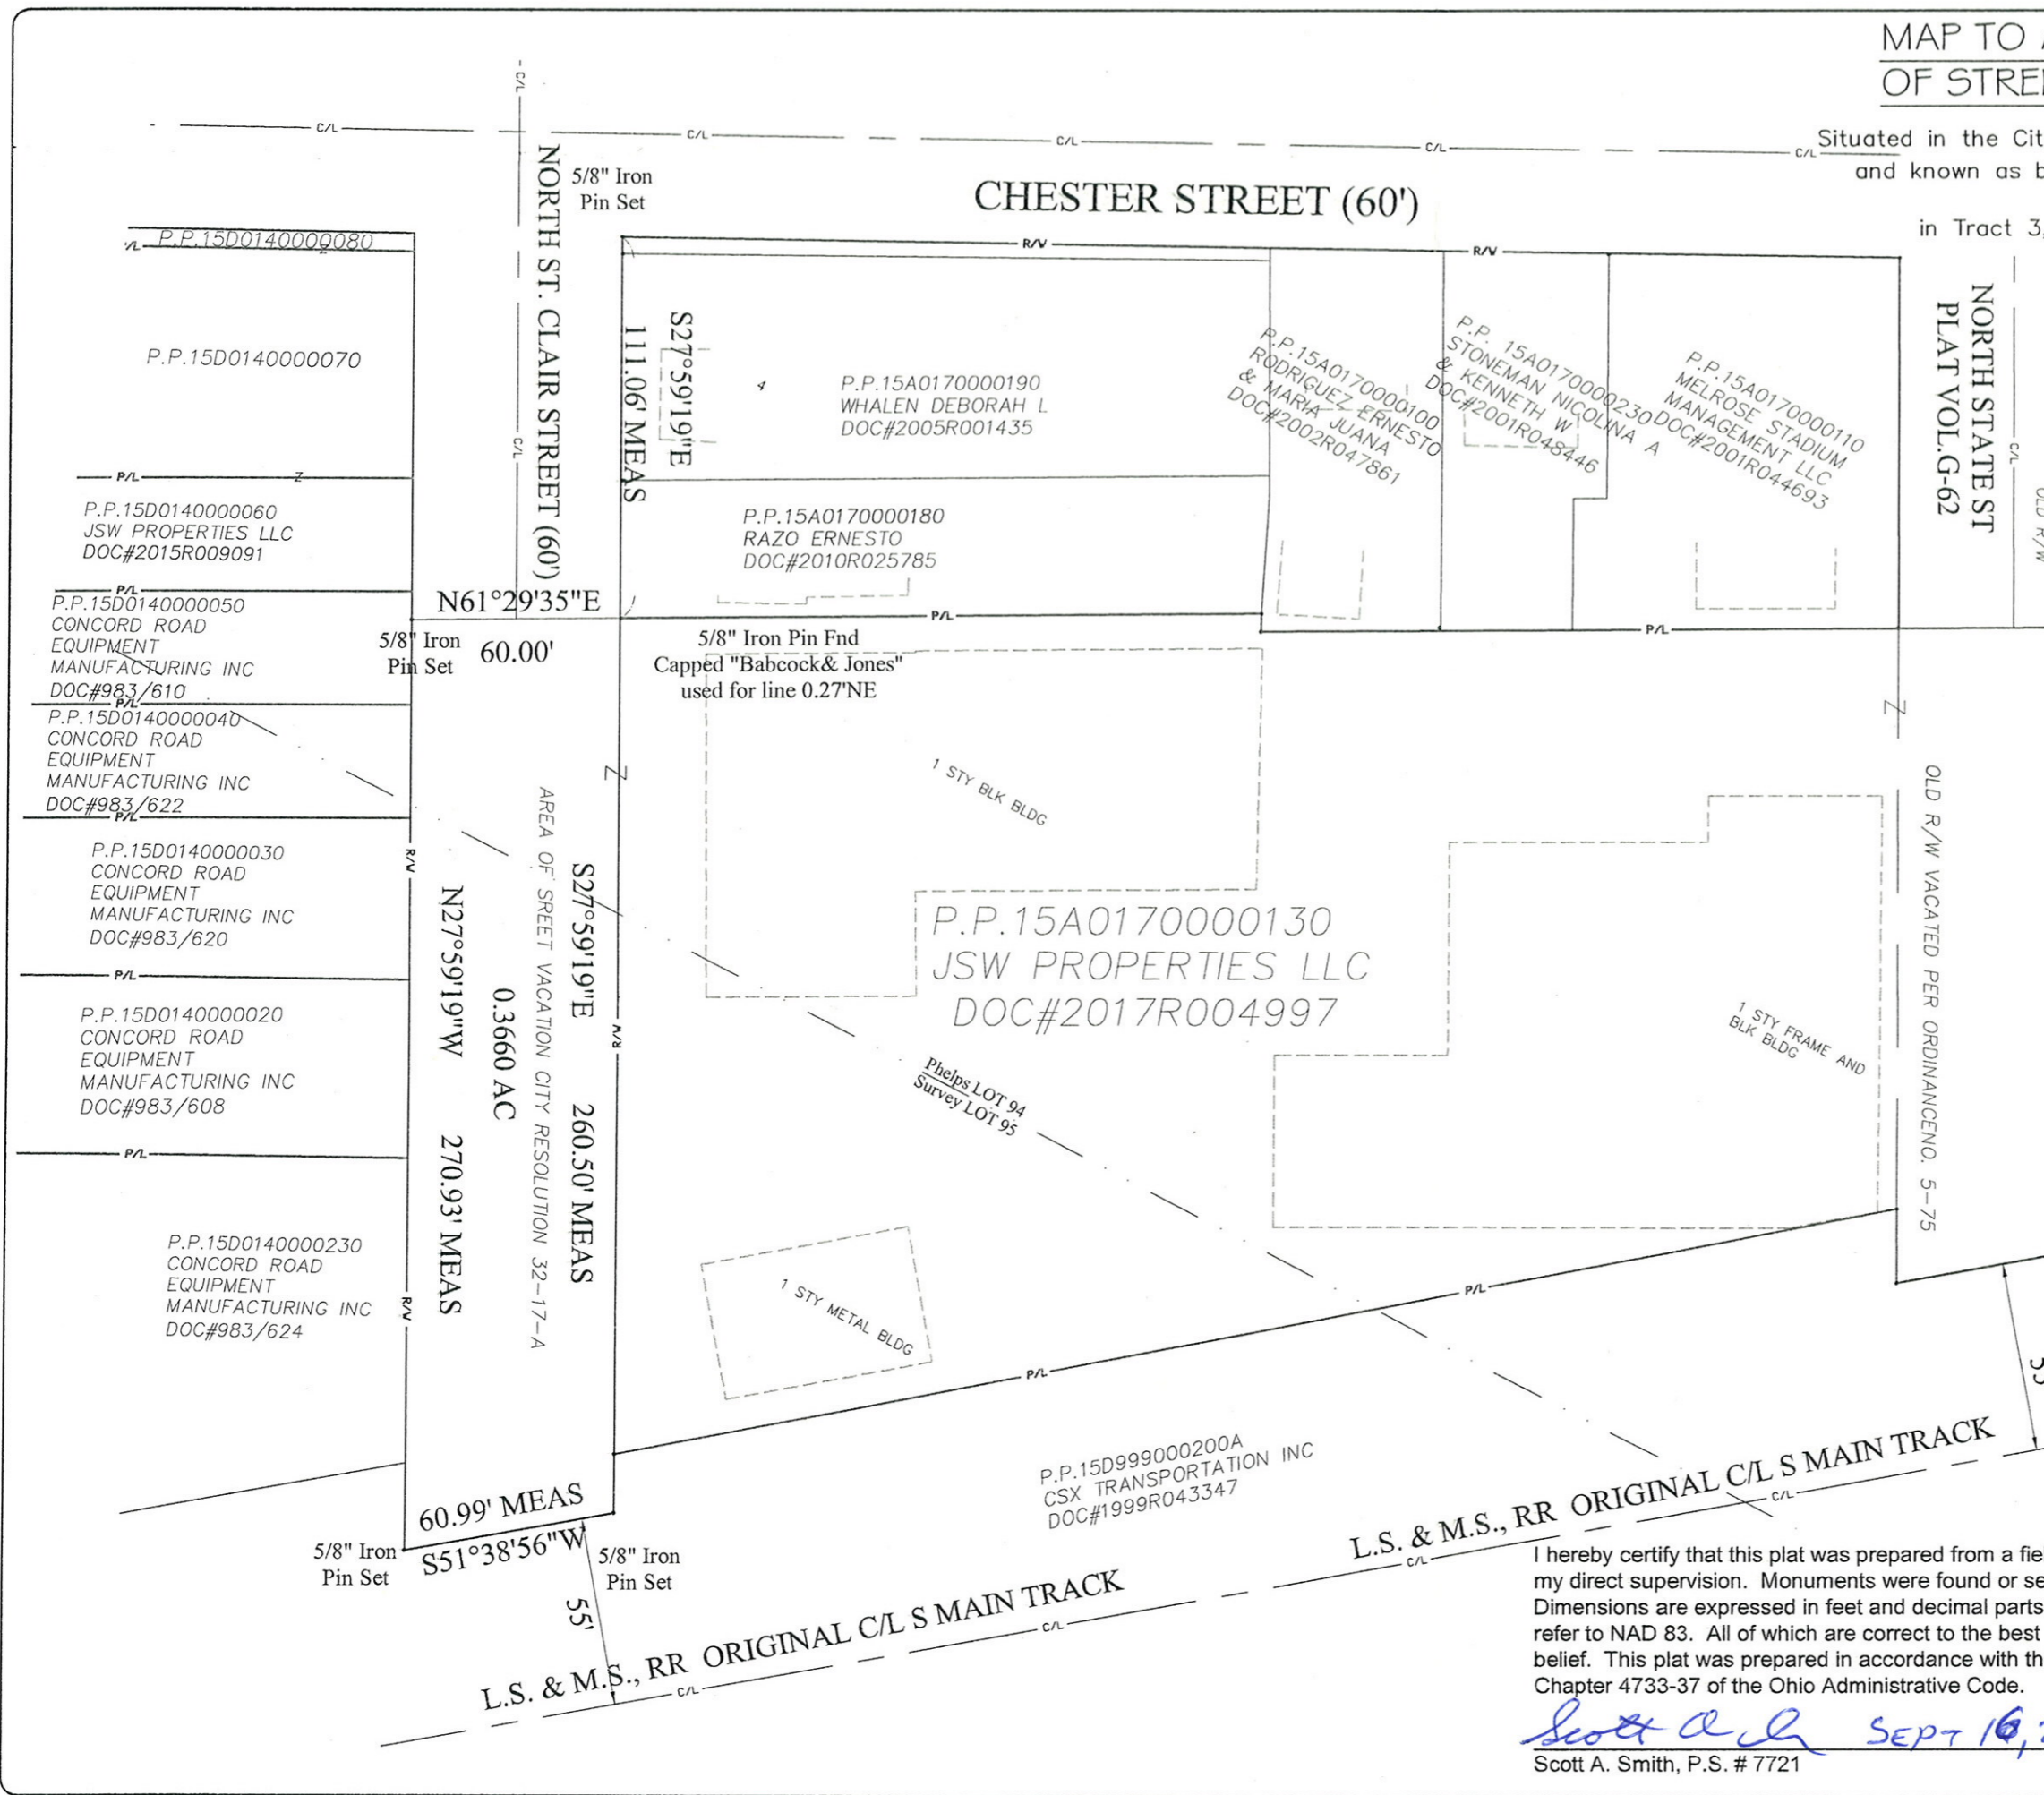

LAND DESIGN consultants
www.ldcinc.net
 ENGINEERS PLANNERS SURVEYORS
 9025 Osborne Drive, Mentor, Ohio 44060
 TEL: (440) 255-8463 (440) 951-LAND

DATE 20170911
 SCALE: HOR. 60
 VERT. _____
 FILENAME _____
 COMPUTER S. _____
 TAB NAME COMBO



I hereby certify that this plat was prepared from a field survey made under my direct supervision. Monuments were found or set as indicated. Dimensions are expressed in feet and decimal parts thereof. Bearings refer to NAD 83. All of which are correct to the best of my knowledge and belief. This plat was prepared in accordance with the provisions of Chapter 4733-37 of the Ohio Administrative Code.

Scott A. Smith SEPT 16, 2017
 Scott A. Smith, P.S. # 7721

SHEET 1 OF 1
 CONTRACT No. CONCR1-1701