

Carl E. Stauffer  
Document #2007R008350  
PIN: 15-A-020-C-00-011-0

Bacon Rd. Development LLC  
Document #2004R048646  
PIN: 15-A-020-D-00-021-0

PIN: 15-A-020-F-00-001-0  
Timothy M. &  
Cheryl A. Dodds  
Deed Volume 768,  
Page 185

1" Iron Pipe  
Fnd. & Usd.


Kurt A. &  
Kimberly A. Bickel  
Document  
#1998R011788  
PIN: 15-A-020-G-00-019-0

Pancheco Jose  
Hernandez  
Document  
#2009R026476  
PIN: 15-A-020-G-00-018-0

Helen J. Tomasik  
Document  
#2004R005527  
PIN: 15-A-020-G-00-013-0

John F. &  
La Verne Busch  
Deed Volume 556,  
Page 58  
PIN: 15-A-020-G-00-012-0

J. Guadalupe & Maria I.  
Ambris  
Deed Volume 1033, Page 411  
PIN: 15-A-020-G-00-011-0

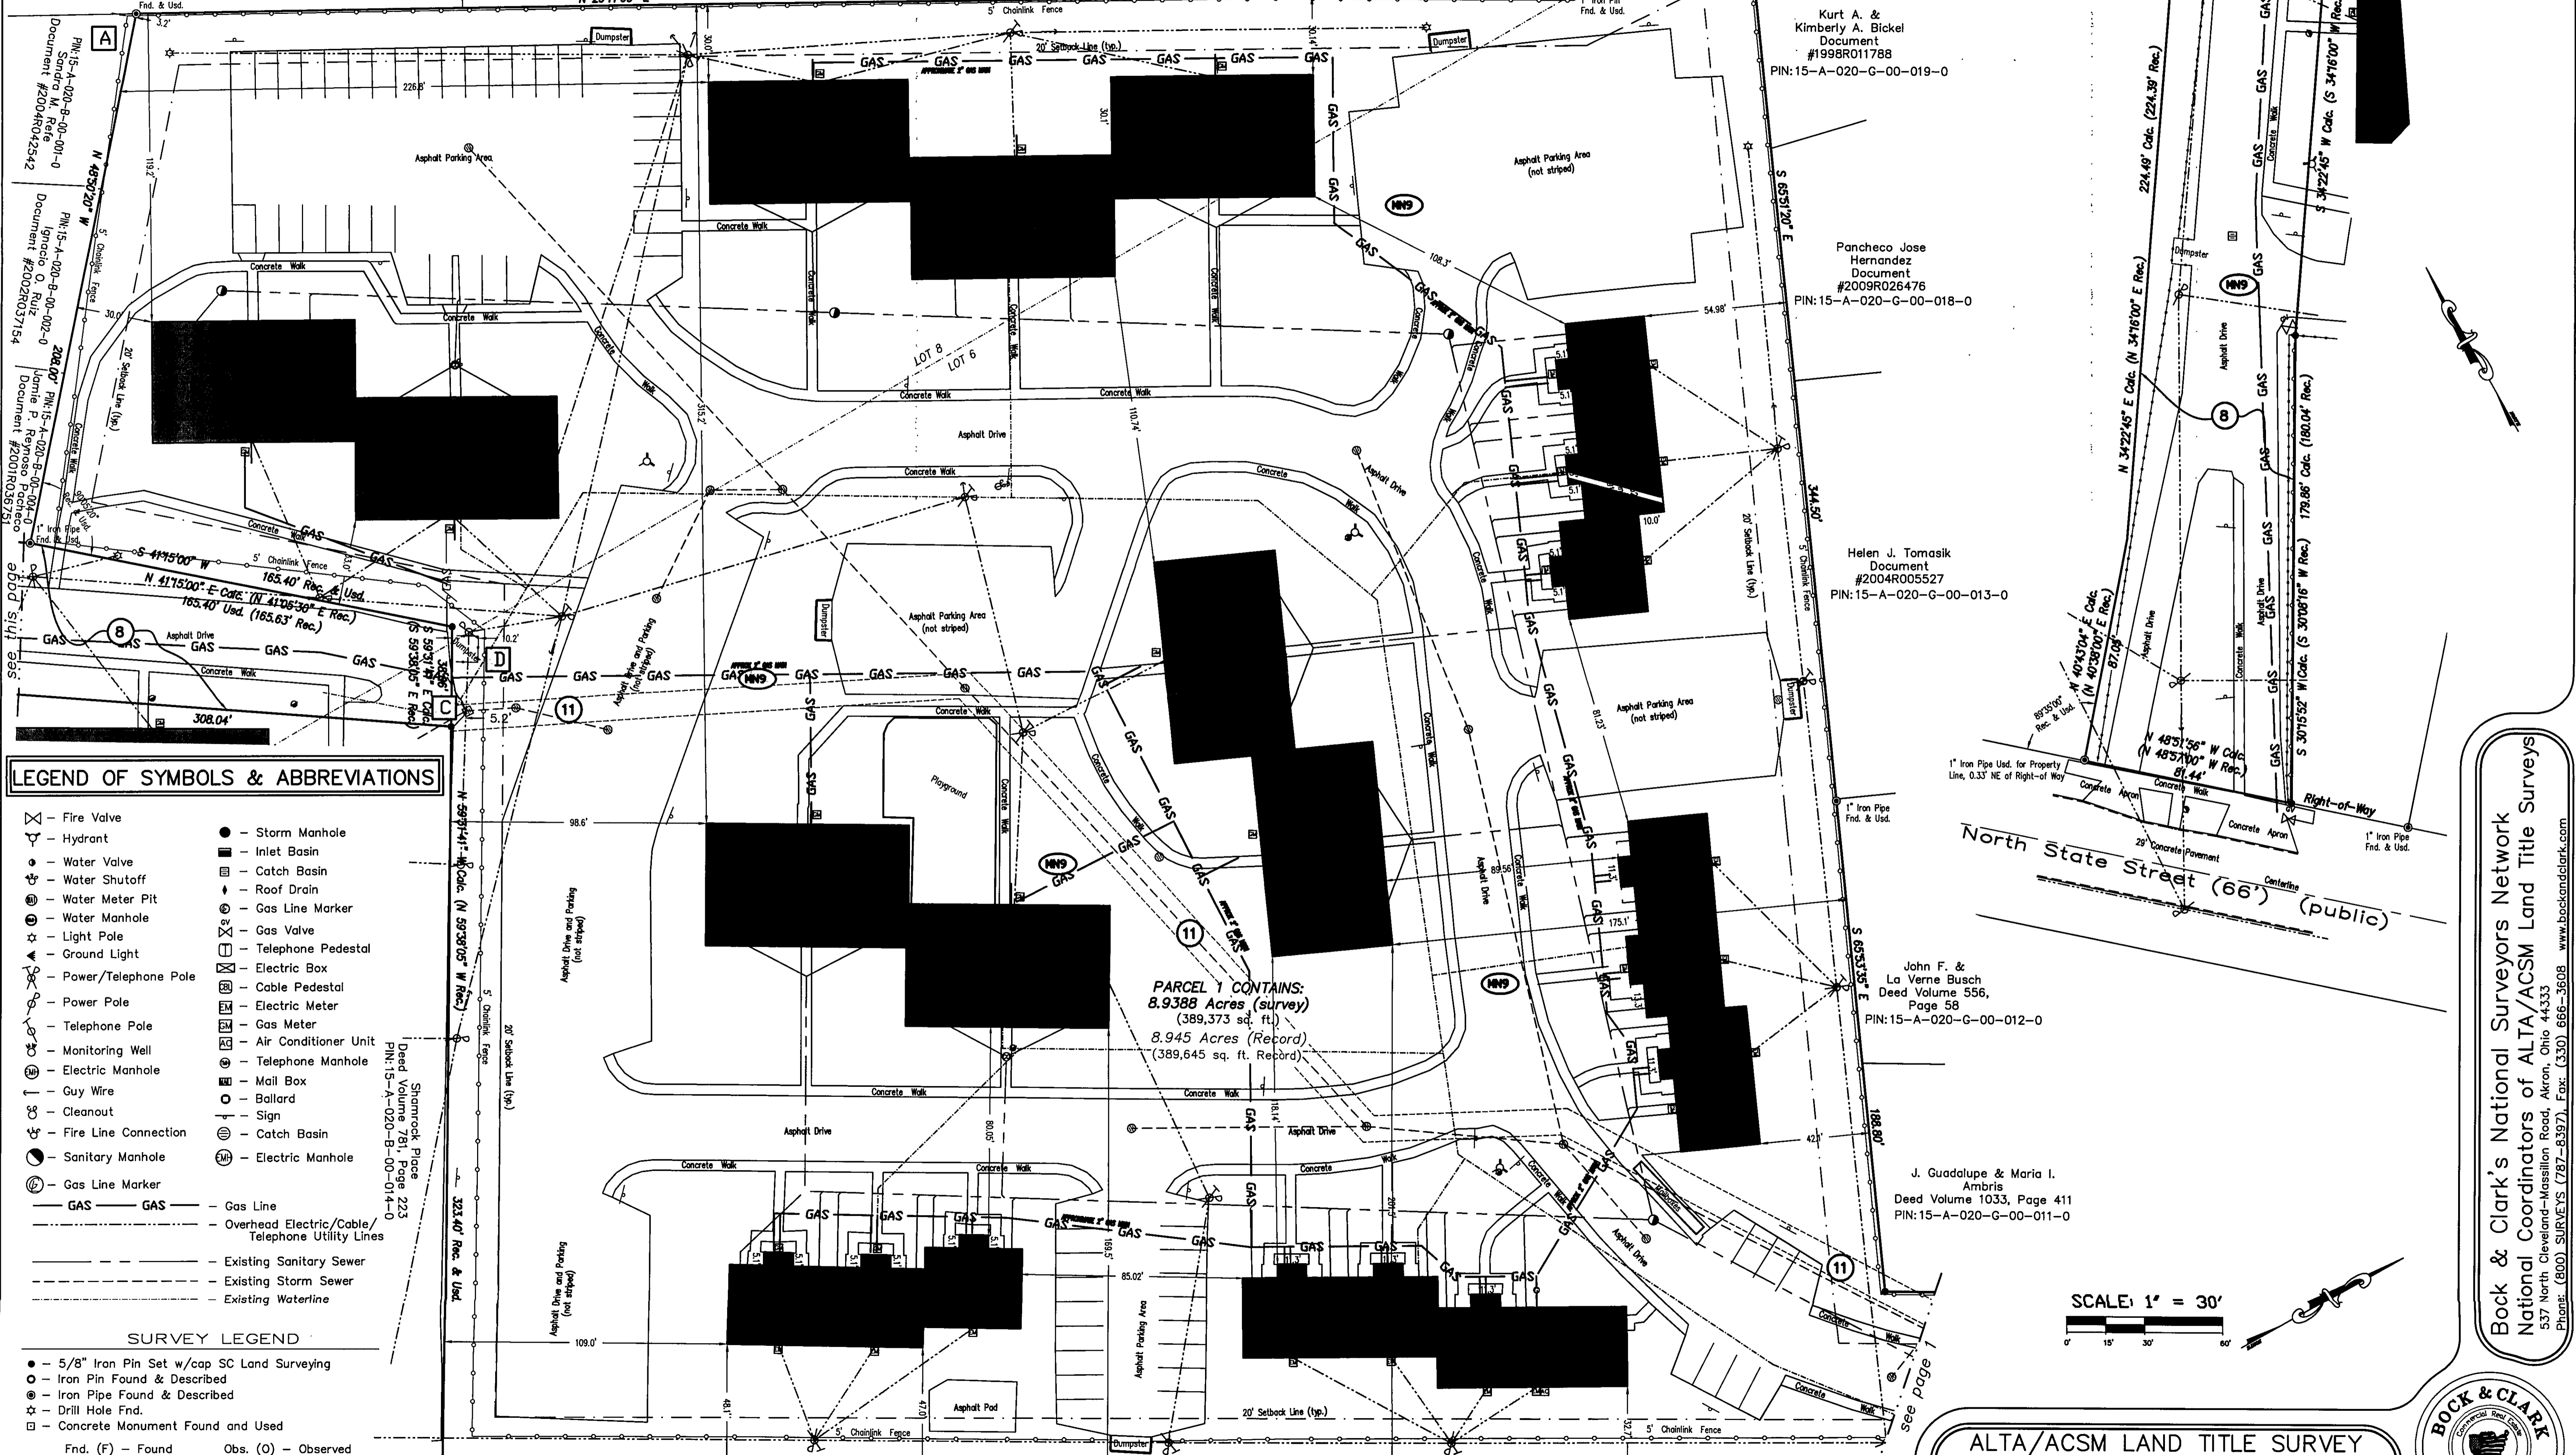

**LEGEND OF SYMBOLS & ABBREVIATIONS**

- ⊗ - Fire Valve
- ⊕ - Hydrant
- ⊙ - Water Valve
- ⊛ - Water Shutoff
- ⊚ - Water Meter Pit
- ⊘ - Water Manhole
- ⊙ - Light Pole
- ⊙ - Ground Light
- ⊙ - Power/Telephone Pole
- ⊙ - Power Pole
- ⊙ - Telephone Pole
- ⊙ - Monitoring Well
- ⊙ - Electric Manhole
- ⊙ - Guy Wire
- ⊙ - Cleanout
- ⊙ - Fire Line Connection
- ⊙ - Sanitary Manhole
- ⊙ - Gas Line Marker
- ⊙ - Storm Manhole
- ⊙ - Inlet Basin
- ⊙ - Catch Basin
- ⊙ - Roof Drain
- ⊙ - Gas Line Marker
- ⊙ - Gas Valve
- ⊙ - Telephone Pedestal
- ⊙ - Electric Box
- ⊙ - Cable Pedestal
- ⊙ - Electric Meter
- ⊙ - Gas Meter
- ⊙ - Air Conditioner Unit
- ⊙ - Telephone Manhole
- ⊙ - Mail Box
- ⊙ - Ballard
- ⊙ - Sign
- ⊙ - Catch Basin
- ⊙ - Electric Manhole
- ⊙ - Gas Line
- ⊙ - Overhead Electric/Cable/Telephone Utility Lines
- ⊙ - Existing Sanitary Sewer
- ⊙ - Existing Storm Sewer
- ⊙ - Existing Waterline

- SURVEY LEGEND**
- - 5/8" Iron Pin Set w/cap SC Land Surveying
  - - Iron Pin Found & Described
  - ⊙ - Iron Pipe Found & Described
  - ⊙ - Drill Hole Fnd.
  - ⊙ - Concrete Monument Found and Used
  - Fnd. (F) - Found
  - Msd. (M) - Measured
  - Usd. (U) - Used
  - Obs. (O) - Observed
  - Rec. (R) - Deed
  - Calc. (C) - Calculated

**PARCEL 7 CONTAINS:**  
8.9388 Acres (survey)  
(389,373 sq. ft.)  
8.945 Acres (Record)  
(389,645 sq. ft. Record)

North State Street (66') (public)

SCALE: 1" = 30'

25	27	29	31	33	35	37	39	41	43	45	47
Teodoro Flores Hernandez & Eliseo Flores Rodriguez			David K. Shreve	Robert & Joanne E. Welk	Mei Zou	Maria Malacara	The Cutter Allotment Vol. G-7	Isla J. & James A. Pribula		Fung Sin Lam	Kenneth M. Becks

**ALTA/ACSM LAND TITLE SURVEY**  
PREPARED FOR:  
**Seneca Grove Apartments Project**  
DATE: September 28, 2011  
NETWORK PROJECT NO. 201101494\_001 SHEET 2 OF 2

**BOCK & CLARK**  
National Surveyors Network  
National Coordinators of ALTA/ACSM Land Title Surveys  
537 North Cleveland-Massillon Road, Akron, Ohio 44333  
Phone: (800) SURVEYS (787-8397), Fax: (330) 666-3608 www.bockandclark.com

