



Map of Lot Split

for
Jose Pacheco
 Argonne Drive & Elm Street
 Lot No. 6, Tract No. 3
 City of Painesville - Lake County - Ohio
 October 2020 Scale 1"=30'

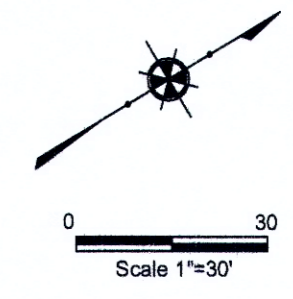

ARGONNE DRIVE - 40'

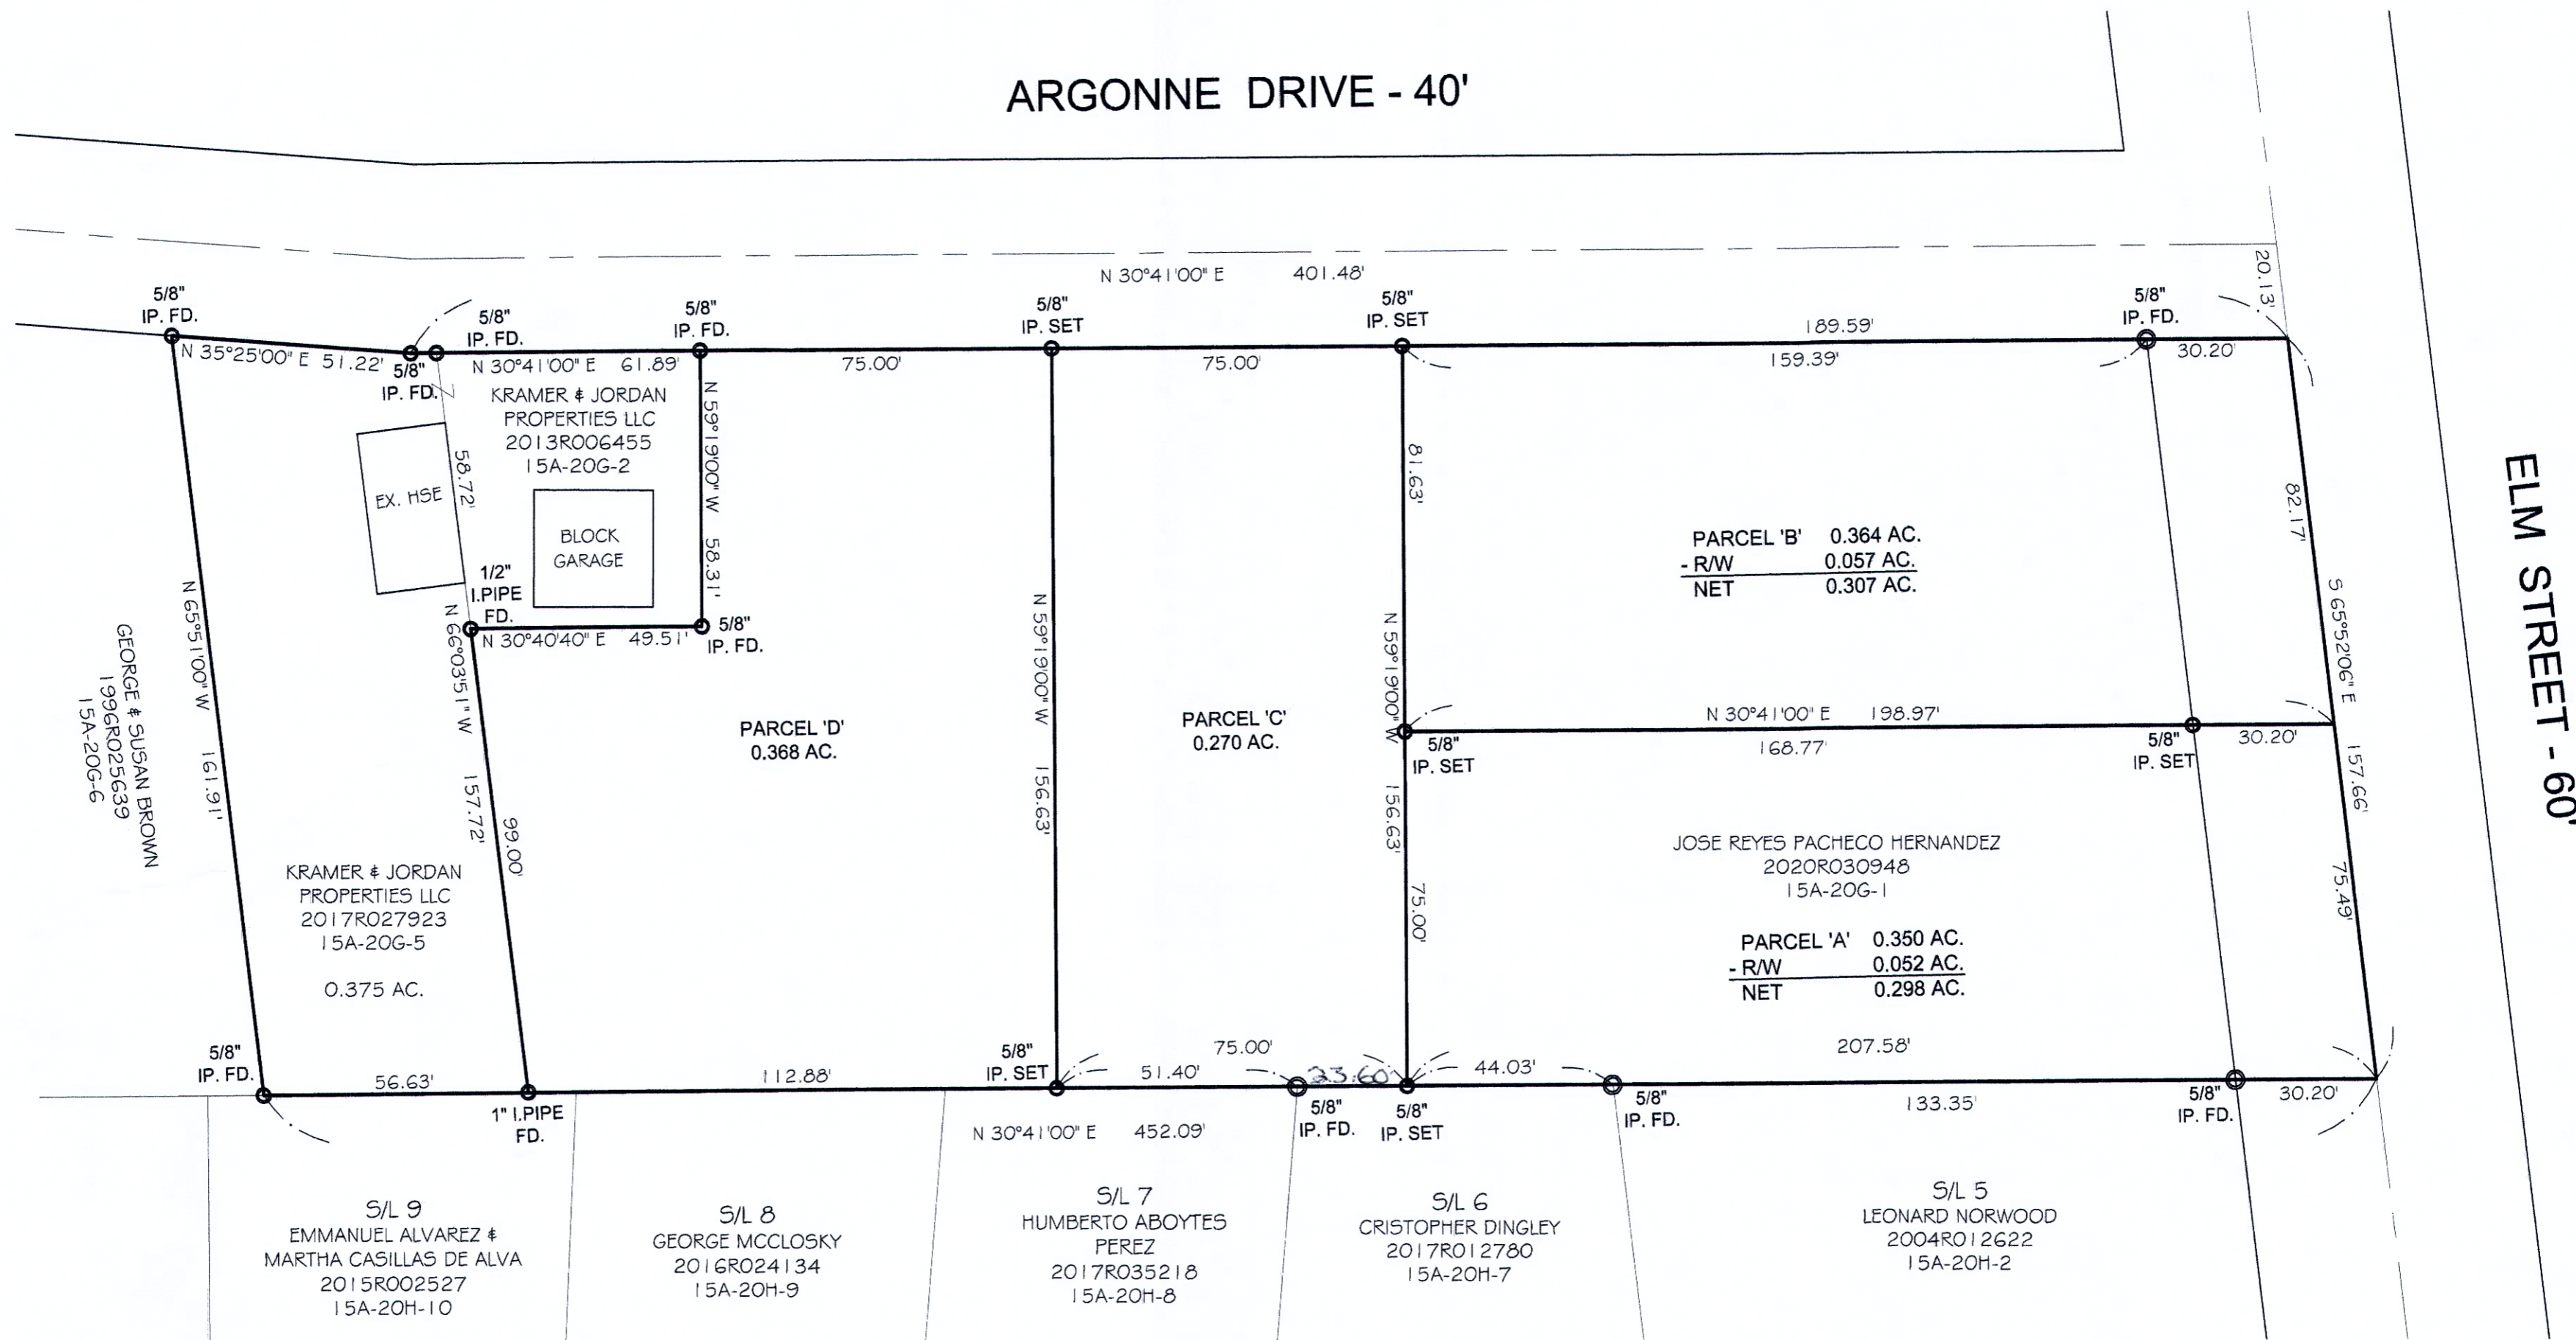

NORTH POINTE COLONY, PHASE I, SUBDIVISION
 VOL. 21, PG. 8

NOTES:

This plat was prepared without the benefit of an abstract of title and is subject to any state of facts revealed by a examination of the same.

Documents used in preparation of this survey are cited on the plat.

Occupation is consistent with the title lines except where noted on survey.

Size of monumentation found or set is noted on plat.

All iron pins set are 5/8" x 30" and are capped S. LANDGRAF PLS 8085

Bearings are based upon an assumed meridian and are used to describe angles only.



Scott A. Landgraf 10/30/20
 Scott A. Landgraf P.S. #8085 Date

REVISIONS			DRAWN BY	SCALE	DATE	PHONE NO.
NO.	DATE	BY				
1	6/3/2020	CAD	GMB	1"=30'	10/26/20	440-357-1811
2		CAD				
3			CHKD.	SAL		
4			CREW CHIEF	APPD		
						DRAWING NO. 20-059

Jones Surveying, LLC
 ENGINEERS - SURVEYORS - PLANNERS
 1924 MENTOR AVE., PAINESVILLE, OHIO
 (PH.) 440-357-1811 (FAX) 440-357-9173
 (E-MAIL) ljonesurveying@yahoo.com