

GEAUGA SAVINGS BANK SURVEY
 PART OF SUBLOTS 52 & 53 OF THE ROCKWELL,
 MATHEWS & HITCHCOCK ADDITION: VOL. A P. 90
 LOT 12, TRACT 2
 CITY OF PAINESVILLE
 R8 T11 OF THE CONNECTICUT WESTERN RESERVE
 LAKE COUNTY, OHIO





All bearings are to an assumed meridian and indicate angles only.

SCALE: 1"=20'



PERTINENT DOCUMENTS ARE AS SHOWN

08-01-2011

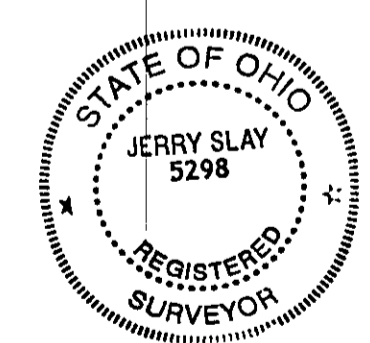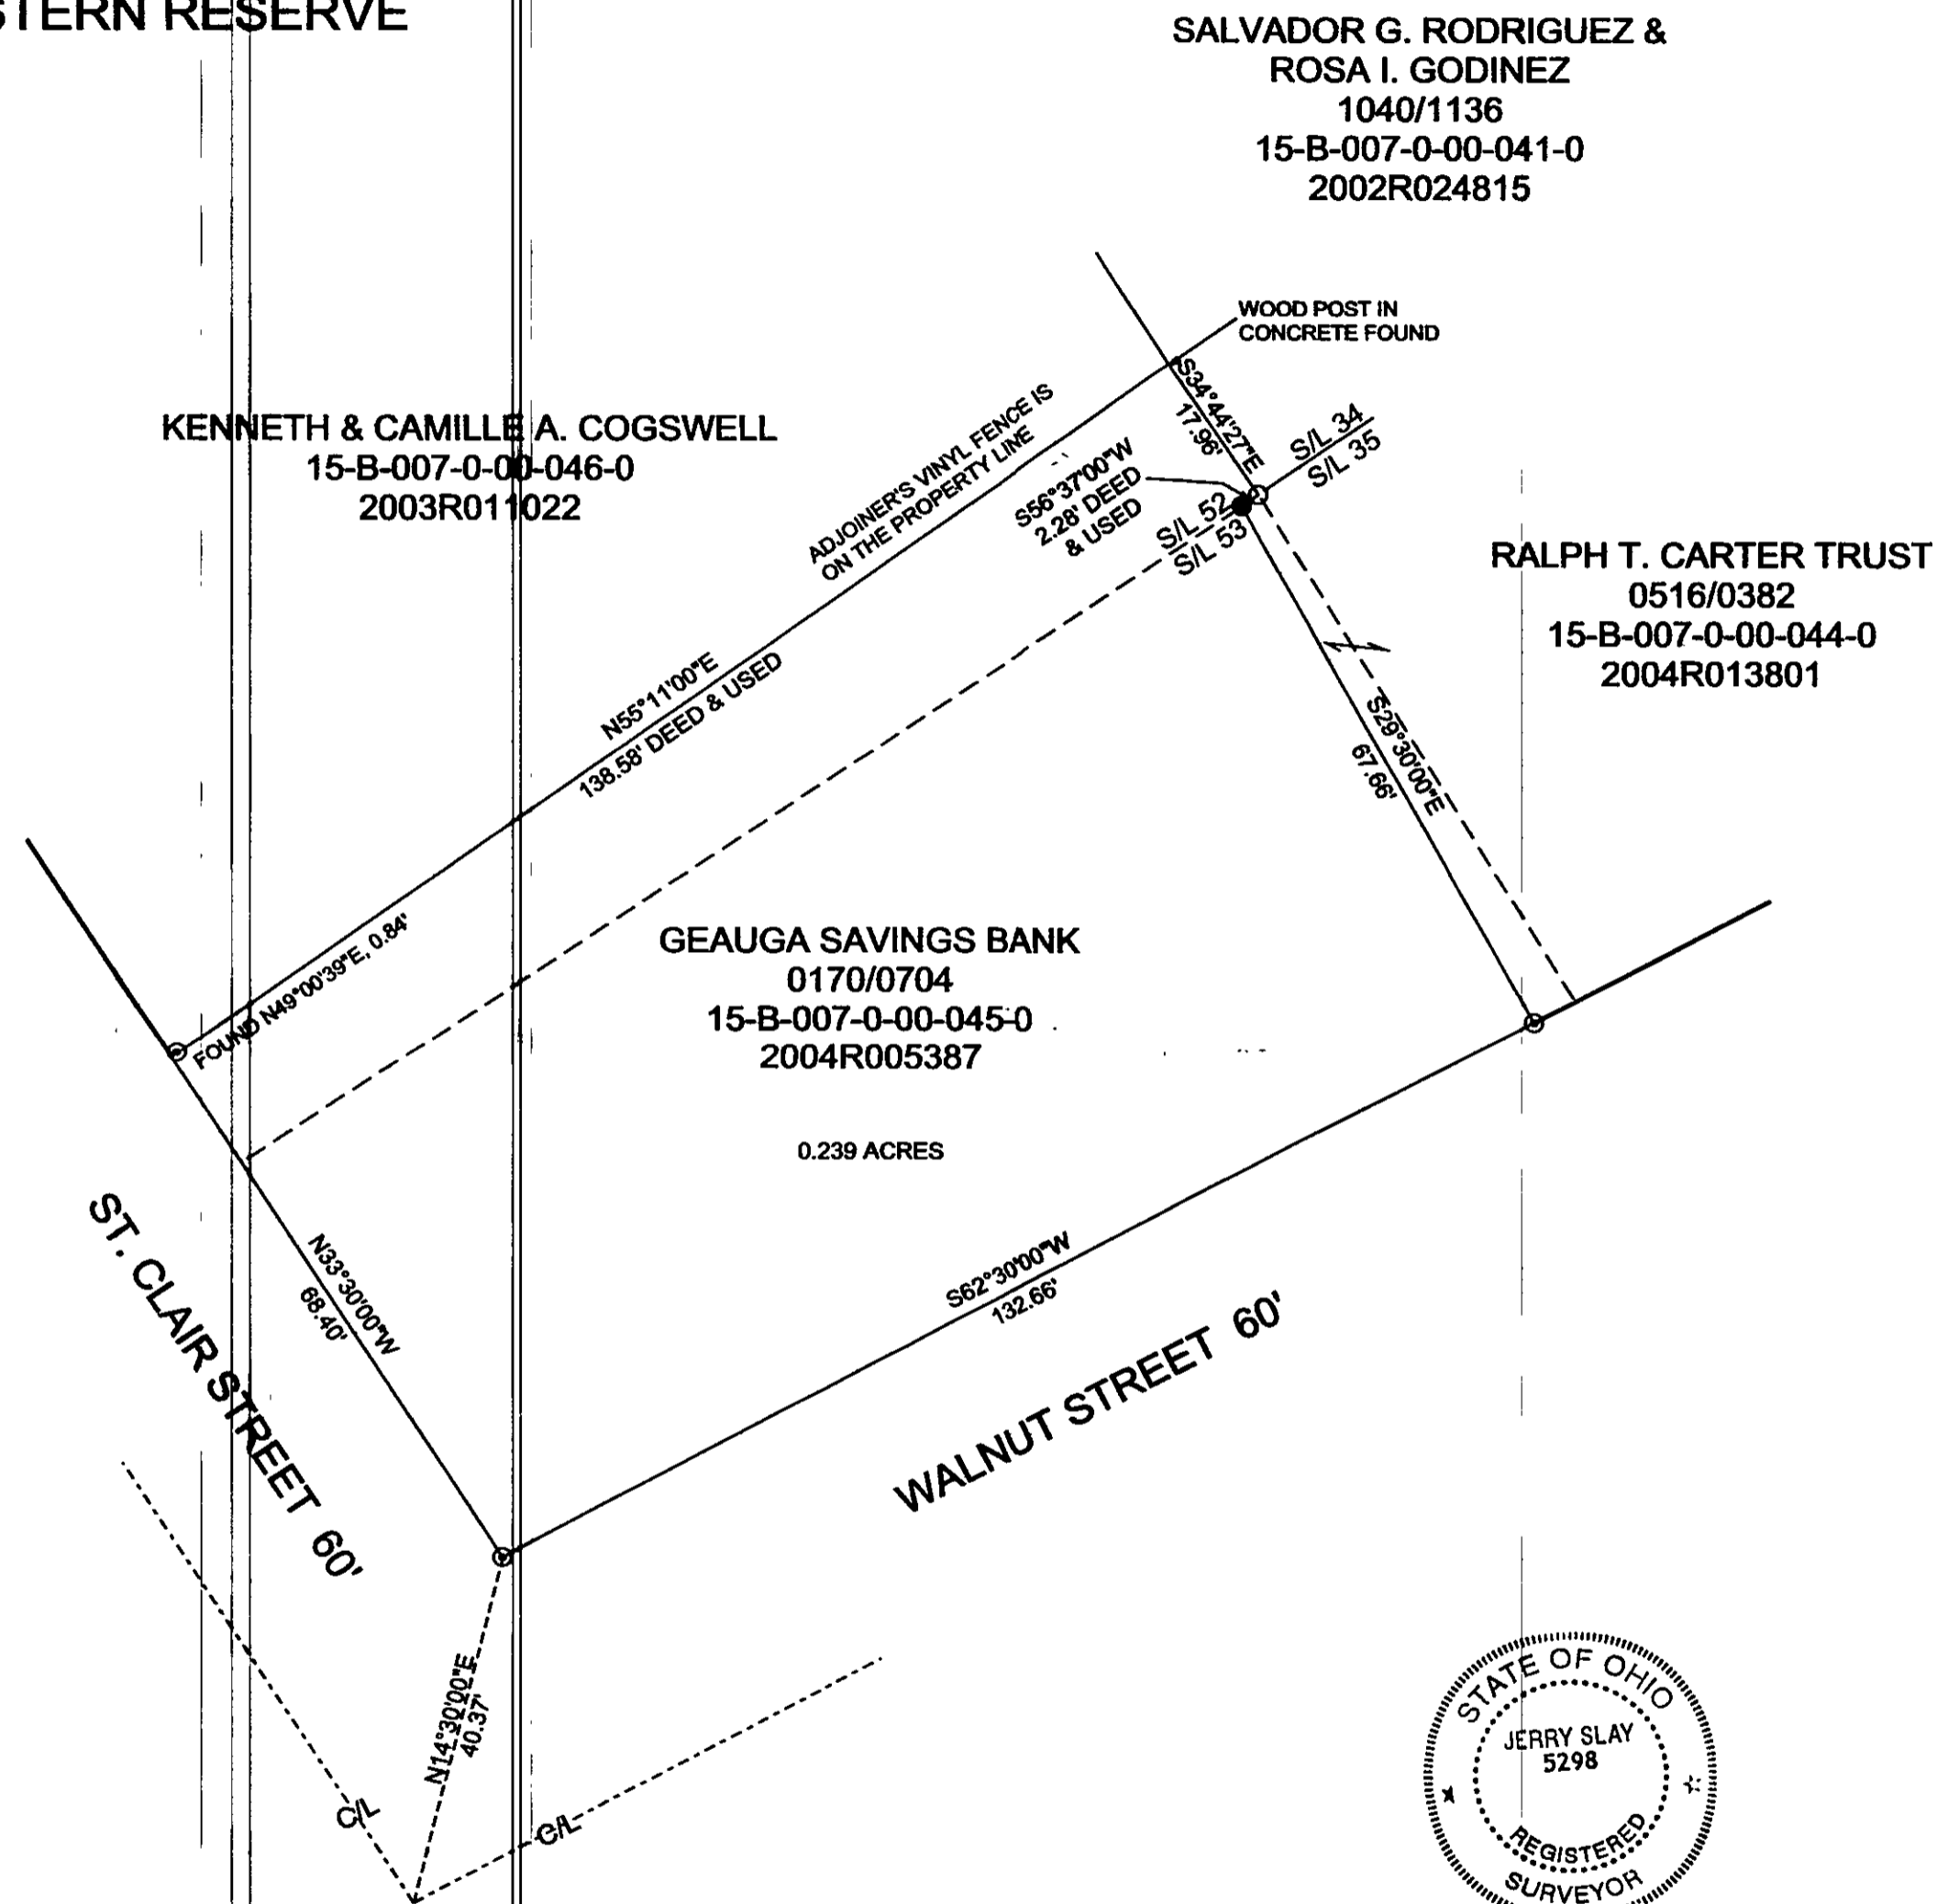

I hereby certify that I have surveyed this parcel and that the same is true and correct. This parcel was surveyed in accordance with the provisions of Chapter 4733-37 of the Ohio Administrative Code.

Jerry Slay 8-6-11
 Jerry Slay, P.E. P.S.
 Ohio Surveyor Number 5298



JERRY SLAY, PE PS
 335 CENTER STREET
 ASHTABULA, OH 44004
 surveyor5298@yahood.com
 PH 440 963 7205 FAX 440 962 9801

LEGEND	
○	5/8" IRON PIN FOUND
⊙	3/4" IRON PIPE FOUND
●	5/8" X 30" CAPPED "SLAY 5298" IRON PIN SET

FILE NAME		
GEAUGA SAVINGS BANK WALNUT PAINESVILLE.TRV		
SCALE	DATE	DRAWN BY
20 FT/in	8-6-2011	JDS
JOB	REVISION	SHEET
	1/1	1/1

This map drawn with TRAVERSE PC Software