


SELENE FINANCE LP SURVEY  
 PART OF LOT 14 TRACT 2  
 CITY OF PAINESVILLE  
 LAKE COUNTY, OHIO

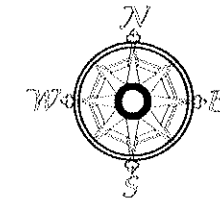



All bearings are to an assumed meridian and indicate angles only.



SCALE: 1" = 30'

ALL PERTINENT DOCUMENTS ARE AS SHOWN

07-12-2018

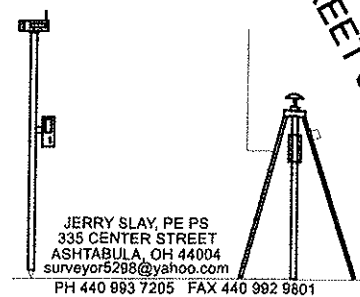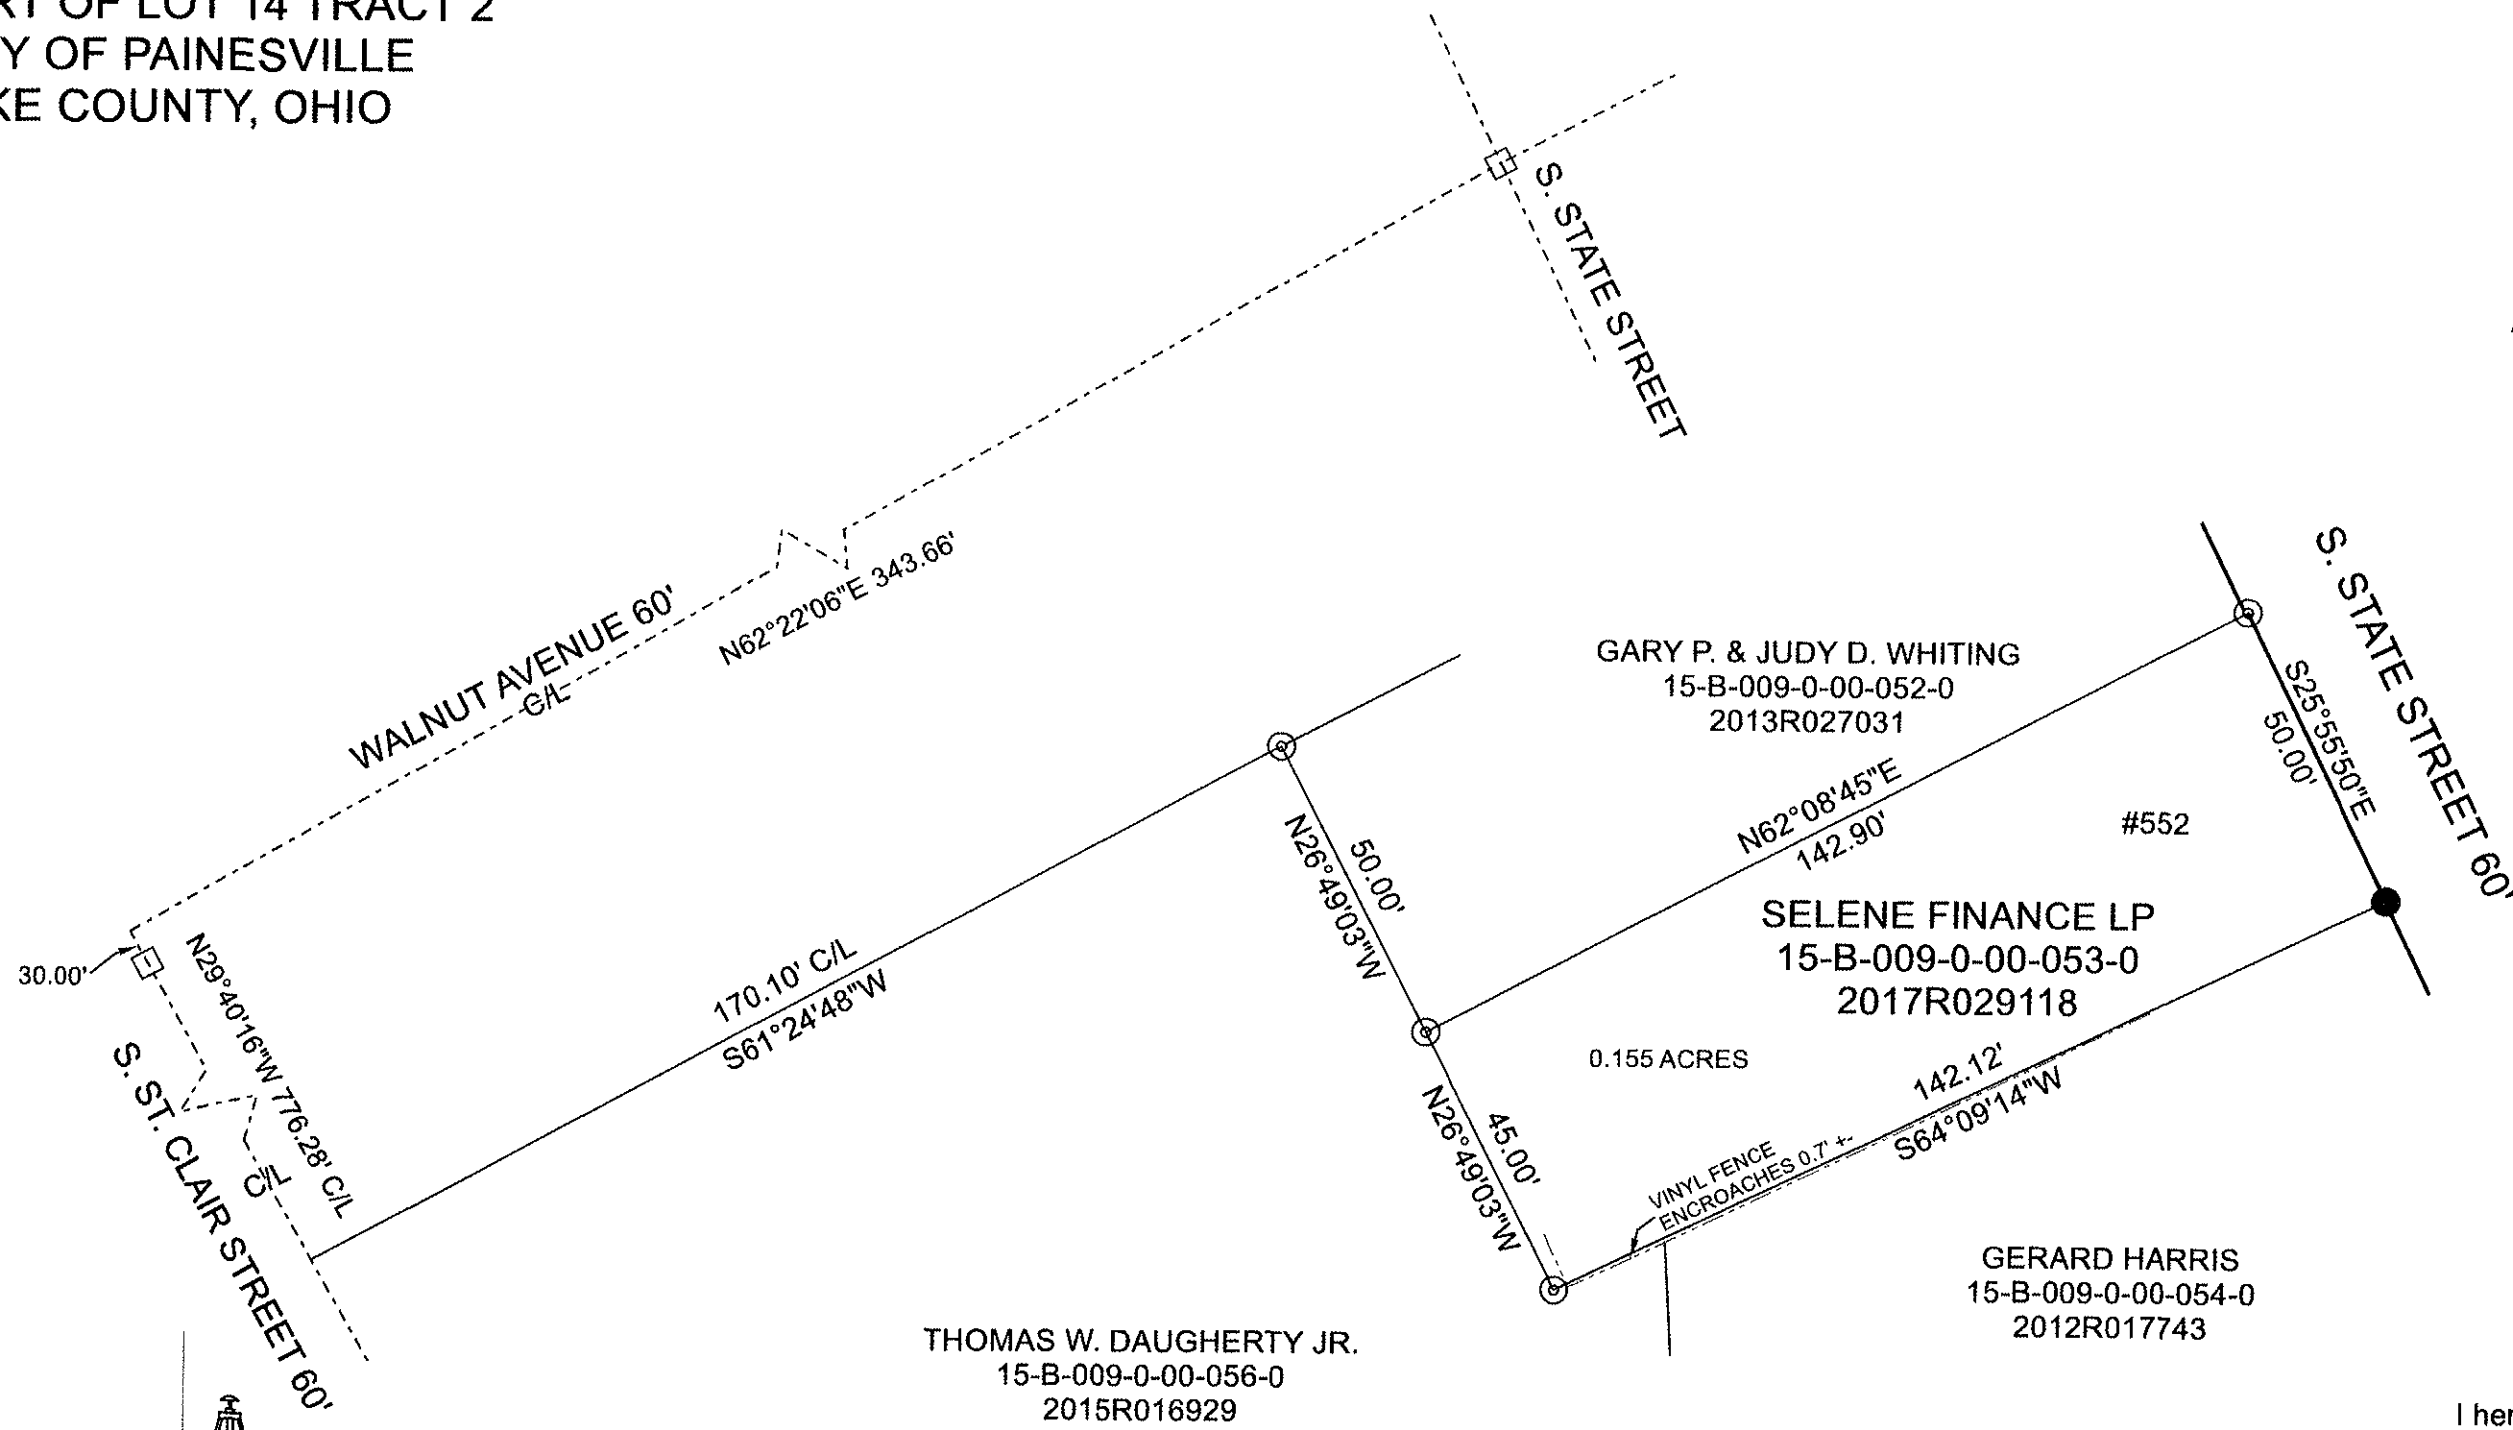

JERRY SLAY, PE PS  
 335 CENTER STREET  
 ASHTABULA, OH 44004  
 surveyor5298@yahoo.com  
 PH 440 993 7205 FAX 440 982 9801

I hereby certify that I have surveyed this parcel and that the same is true and correct. This parcel was surveyed in accordance with the provisions of Chapter 4733-37 of the Ohio Administrative Code.

*Jerry Slay* 7-17-18  
 Jerry Slay, P.E. P.S.  
 Ohio Surveyor Number 5298

LEGEND	
⊙	3/4" IRON PIPE FOUND
●	5/8" X 30" CAPPED "SLAY 5298" IRON PIN SET
□	1" IRON PIN FOUND IN A MONUMENT BOX

FILE NAME		
552 S STATE.TRV		
SCALE	DATE	DRAWN BY
30 Ft/in	7-17-2018	JDS
JOB	REVISION	SHEET
T1	1/1	1/1