


RESURVEY OF LANDS
 ALL THAT CERTAIN LANDS SITUATE IN LOT 14, TRACT 2, CITY OF PAINESVILLE, TOWNSHIP NUMBER 11NORTH, RANGE VIII WEST, IN THE CONNECTICUT WESTERN RESERVE SURVEY, COUNTY OF LAKE, STATE OF OHIO. A RESURVEY OF THE LANDS TO PENNY BOWERS SCHEBAL & ALEXANDER A SCHEBAL, AS RECORDED IN DOCUMENT NUMBER 2004R021863 (PPN 15-B-015-0-00-015-0) IN THE OFFICE OF THE COUNTY RECORDER.

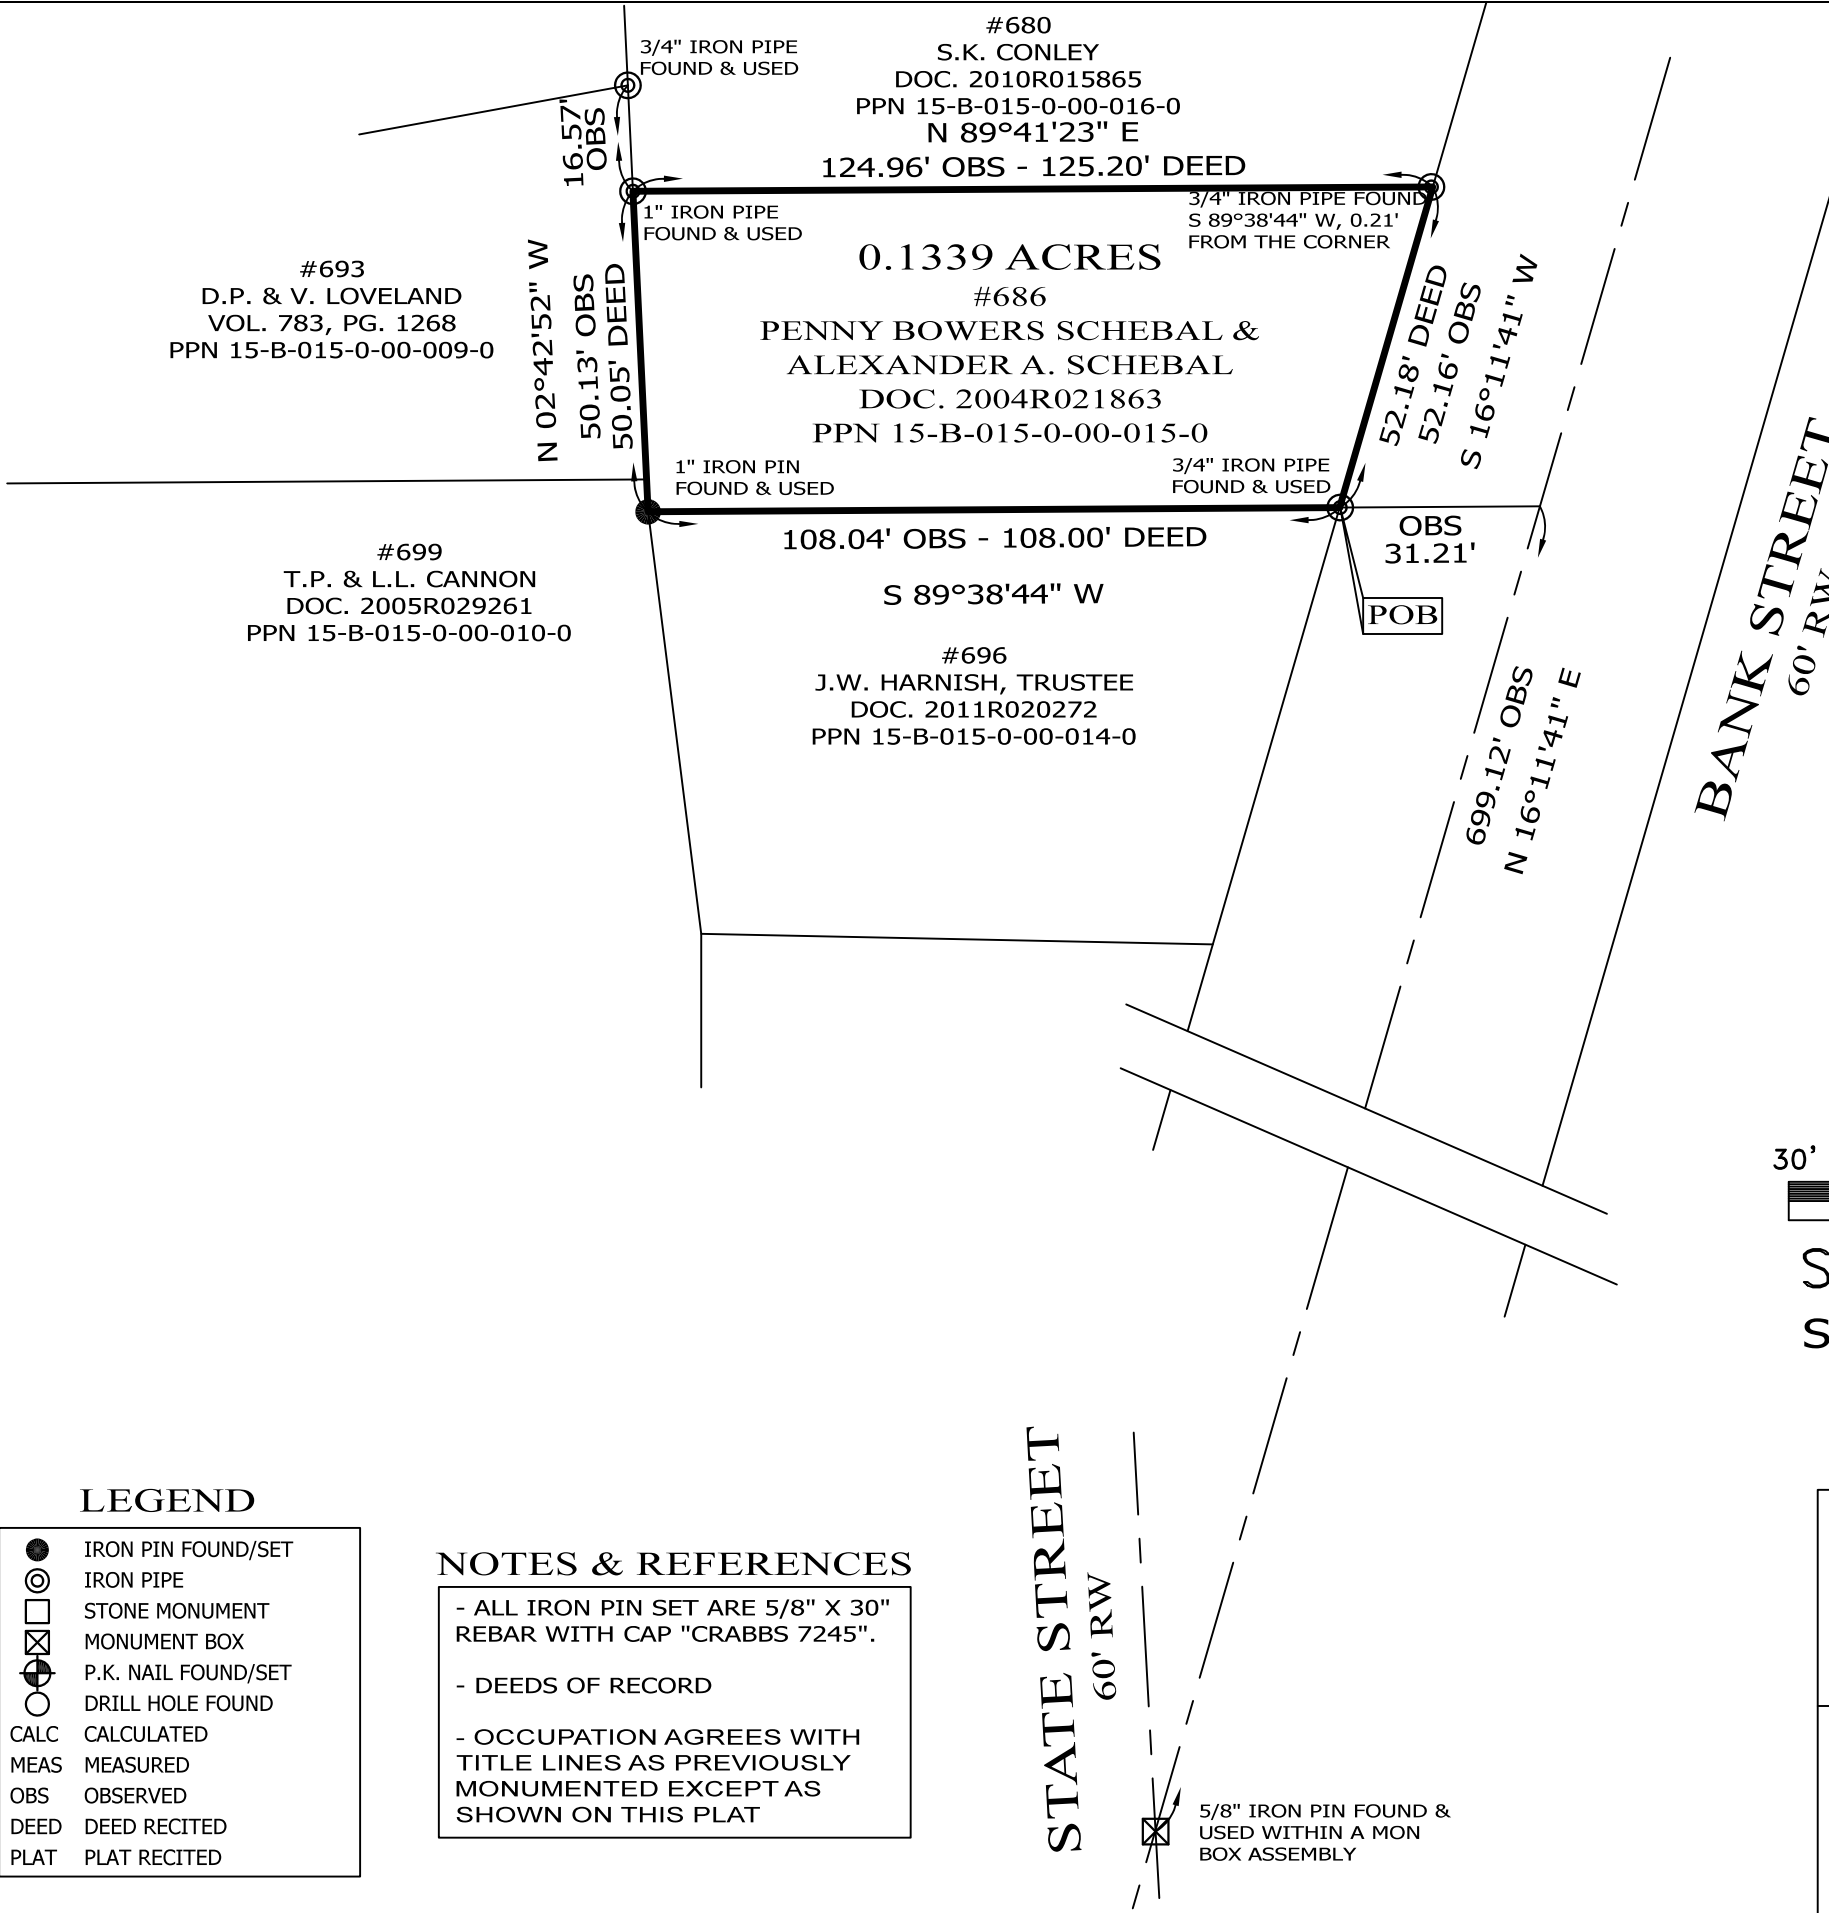

LEGEND

- IRON PIN FOUND/SET
- ⊙ IRON PIPE
- STONE MONUMENT
- ⊠ MONUMENT BOX
- ⊕ P.K. NAIL FOUND/SET
- DRILL HOLE FOUND
- CALC CALCULATED
- MEAS MEASURED
- OBS OBSERVED
- DEED DEED RECITED
- PLAT PLAT RECITED


NOTES & REFERENCES

- ALL IRON PIN SET ARE 5/8" X 30" REBAR WITH CAP "CRABBS 7245".
- DEEDS OF RECORD
- OCCUPATION AGREES WITH TITLE LINES AS PREVIOUSLY MONUMENTED EXCEPT AS SHOWN ON THIS PLAT



SCALE: 1" = 30'
 SURVEY: JUNE 25, 2019
 MAP: JULY 2, 2019

THIS SURVEY WAS PERFORMED TO AN ACCURACY AS SET FORTH IN THE 2003 OHIO ADMINISTRATIVE CODE 4733-37.

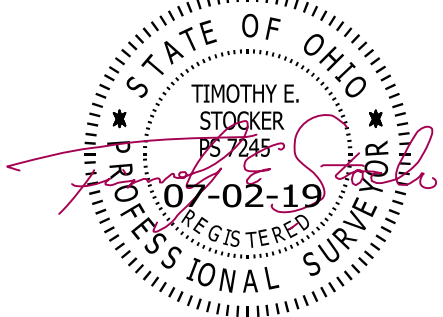

TIMOTHY E. STOCKER, P.S. 7245

PREPARED FOR: PENNY BOWERS SCHEBAL & ALEXANDER A. SCHEBAL	PROJECT NAME: RESURVEY OF LANDS	PROJECT ADDRESS: 686 BANK STREET PAINESVILLE, OHIO
	PROJECT LOCATION: LAKE COUNTY, OHIO	JOB NUMBER: 7444
FOR INQUIRIES CONCERNING THIS SURVEY CONTACT: CSS CRABBS' SURVEYING SERVICE P.O. BOX 908 PAINESVILLE, OHIO 44077 1-800-488-3968		CHK: T. STOCKER DRN: S. HUPERTZ REV:
		PAGE 1 OF 1