


HERSHEY HOUSE ASSOC.
VOL. 27 - PG. 672
15C-18-38

HERSHEY HOUSE ASSOC.
VOL. 340 - PG. 760
15C-19-19

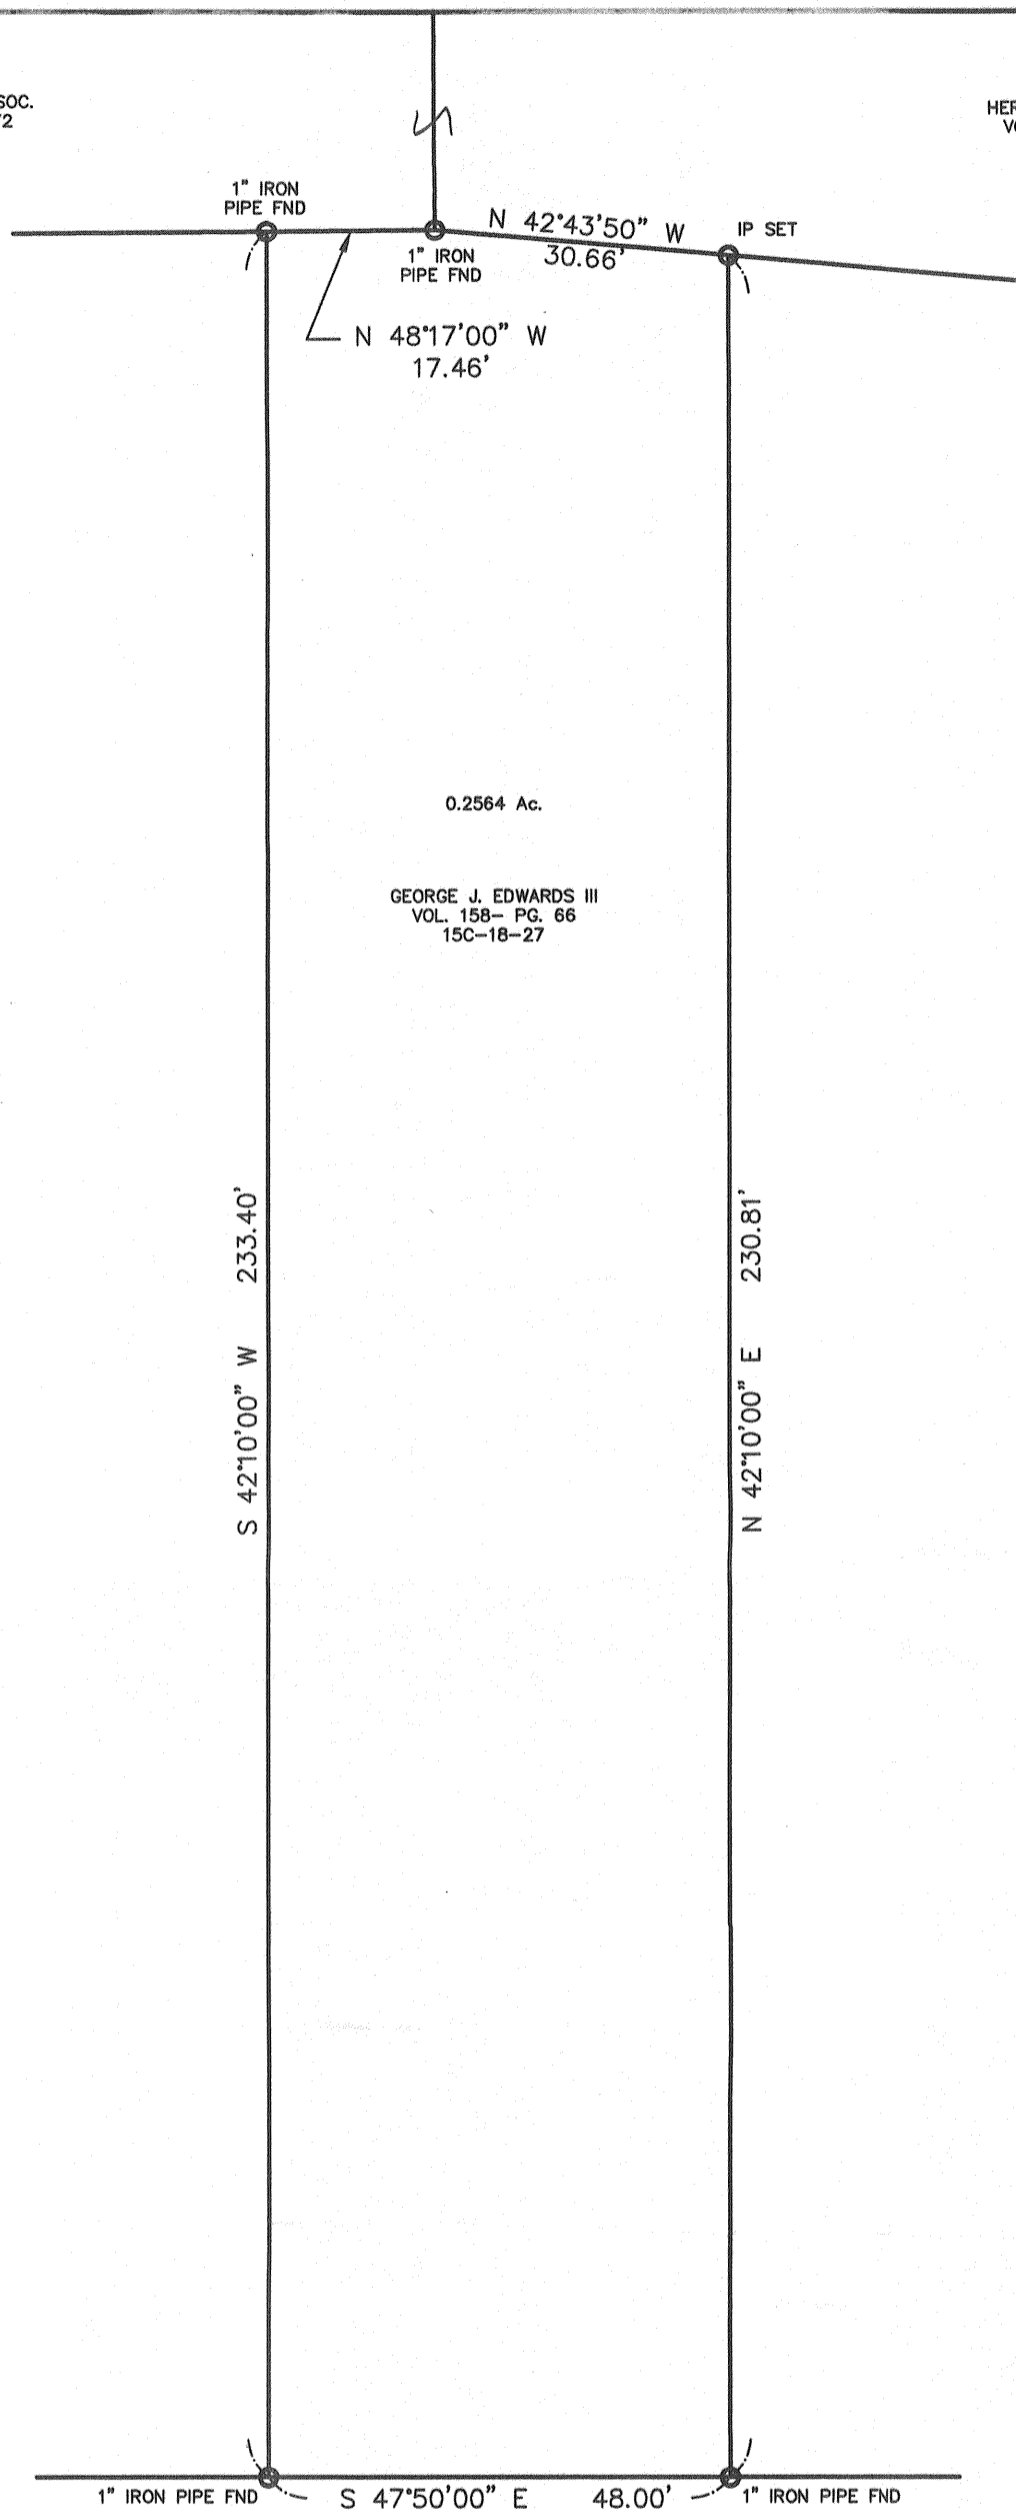

0.2564 Ac.

GEORGE J. EDWARDS III
VOL. 158 - PG. 66
15C-18-27

KERRI A. KILBORNE
No. 2004R007765
15C-18-26

PATRICK M. MYERS
VOL. 245 - PG. 14
15C-18-28

PLAT OF SURVEY

CITY OF PAINESVILLE, LAKE COUNTY, OHIO

for: ROBERT HYTREE

CLIENT: _____ OWNER: _____
ADDRESS: _____ STREET: _____ CITY: _____ ZIP: _____

SEMINARY PLACE SUB. TRACT 7 & 8
SUBDIVISION A-115 NAME STREET
VOL.-PG. HAYES STREET LOT 158-66 15C-18-27
SUBLOT NO. STREET VOL.-PG. PERM. PARCEL NO.

LEGEND

SANITARY MANHOLE --- (circle with cross) --- EXIST. ELEV. --- 100.0 --- PROP. ELEV. 100.0
STORM MANHOLE --- (circle with dot) --- AS BUILT ELEVATION
INLET OR CATCH BASIN --- (square) --- INDICATES DIRECTION OF SURFACE DRAINAGE
HYDRANT --- (circle with cross) ---
EXISTING CONTOURS --- (dashed line) ---
PROPOSED CONTOURS --- (solid line) ---

REMARKS

ALL BOUNDARY DATA SHOWN WAS OBTAINED FROM (DEEDS, RECORDED SUBDIVISION PLAT OR OTHER PUBLIC RECORDS)

LOCATIONS AS SHOWN OF ADJACENT WELLS AND SEPTIC TANKS OBTAINED FROM LAKE COUNTY HEALTH DEPARTMENT

DESIGN CERTIFICATION

THIS PLAT WAS PREPARED BY ME, AND IS CORRECT TO THE BEST OF MY KNOWLEDGE AND BELIEF.

NAME: Harry S. Jones, Jr. #6343 SURVEYOR REGISTRATION NO.

CHECK LIST

NO. OF BEDROOMS	WATER MAIN SIZE, LOCATION
DIMENSIONS	SAN. SEWER SIZE & GR. LOC.
BEARINGS	SAN. MH. CAST. ELEV. INV. ELEV.
TIE TO NEAREST STREET	SAN. CONN. SIZE, LOC. DEPTH
SUBLOT NO. PARCEL NO.	STORM SEWER SIZE & GR. LOC.
SURROUNDING OWNERS	STORM MH. CAST ELEV. INV. ELEV.
BLDG. DIMENSIONS FIN GR.	PAY'T TYPE GRADE CURBS
BLDG. TIES FL'R. GRADES	GAS LINE LOC. SIZE PRESSURE
APRON TYPE WIDTH THICKNESS	SEPTIC TANK LOCATION & DUPLICATION AREA
SIDEWALK TYPE WIDTH THICKNESS	WELL LOCATION
CULVERT TYPE DIA., LENGTH	ISOLATION RADIUS FROM WELL
ROCK OUTCROPPINGS	

REVISIONS

NO.	DATE	BY	PLAN PREPARED BY:		
1			bj BABCOCK - JONES & ASSOCIATES, INC.		
2			PAINESVILLE, OHIO		
3			DRAWN BY B.P.	SCALE 1"=20'	PHONE NO. 440-357-1811
4			CHK'D. H.J.	DATE 6/30/04	DRAWING NO. 04-178
5			CREW CHIEF W.B.	APP'D H.J.	

"AS BUILT" CERTIFICATION
I, HEREBY CERTIFY THAT THE CIRCLED GRADES ARE EXISTING FINISH GRADES CHECKED IN THE FIELD ON _____, 20____ AND ARE CORRECT TO THE BEST OF MY KNOWLEDGE AND BELIEF.

REGISTERED SURVEYOR

REG. NO.

GRAPHIC SCALE



(IN FEET)
1 inch = 20 ft.



HAYES STREET - 50'