


15C-28A-9,10,11

LAKE METRO HOUSING AUTHORITY 689/1185  
15D-01-00-081-0  
N46°-45'W

LOT SPLIT & CONSOLIDATION MAP OF SURVEY  
SCALE: 1"=40'

APRIL, 2001  
REVISED BY J.A.S.

○ = IRON PIN FOUND & USED #6 REBAR  
● = IRON PIN SET #4 REBAR CAPPED "RLS 5625"  
DIMENSIONS EXPRESSED IN FEET AND DECIMAL PARTS  
THEREOF.

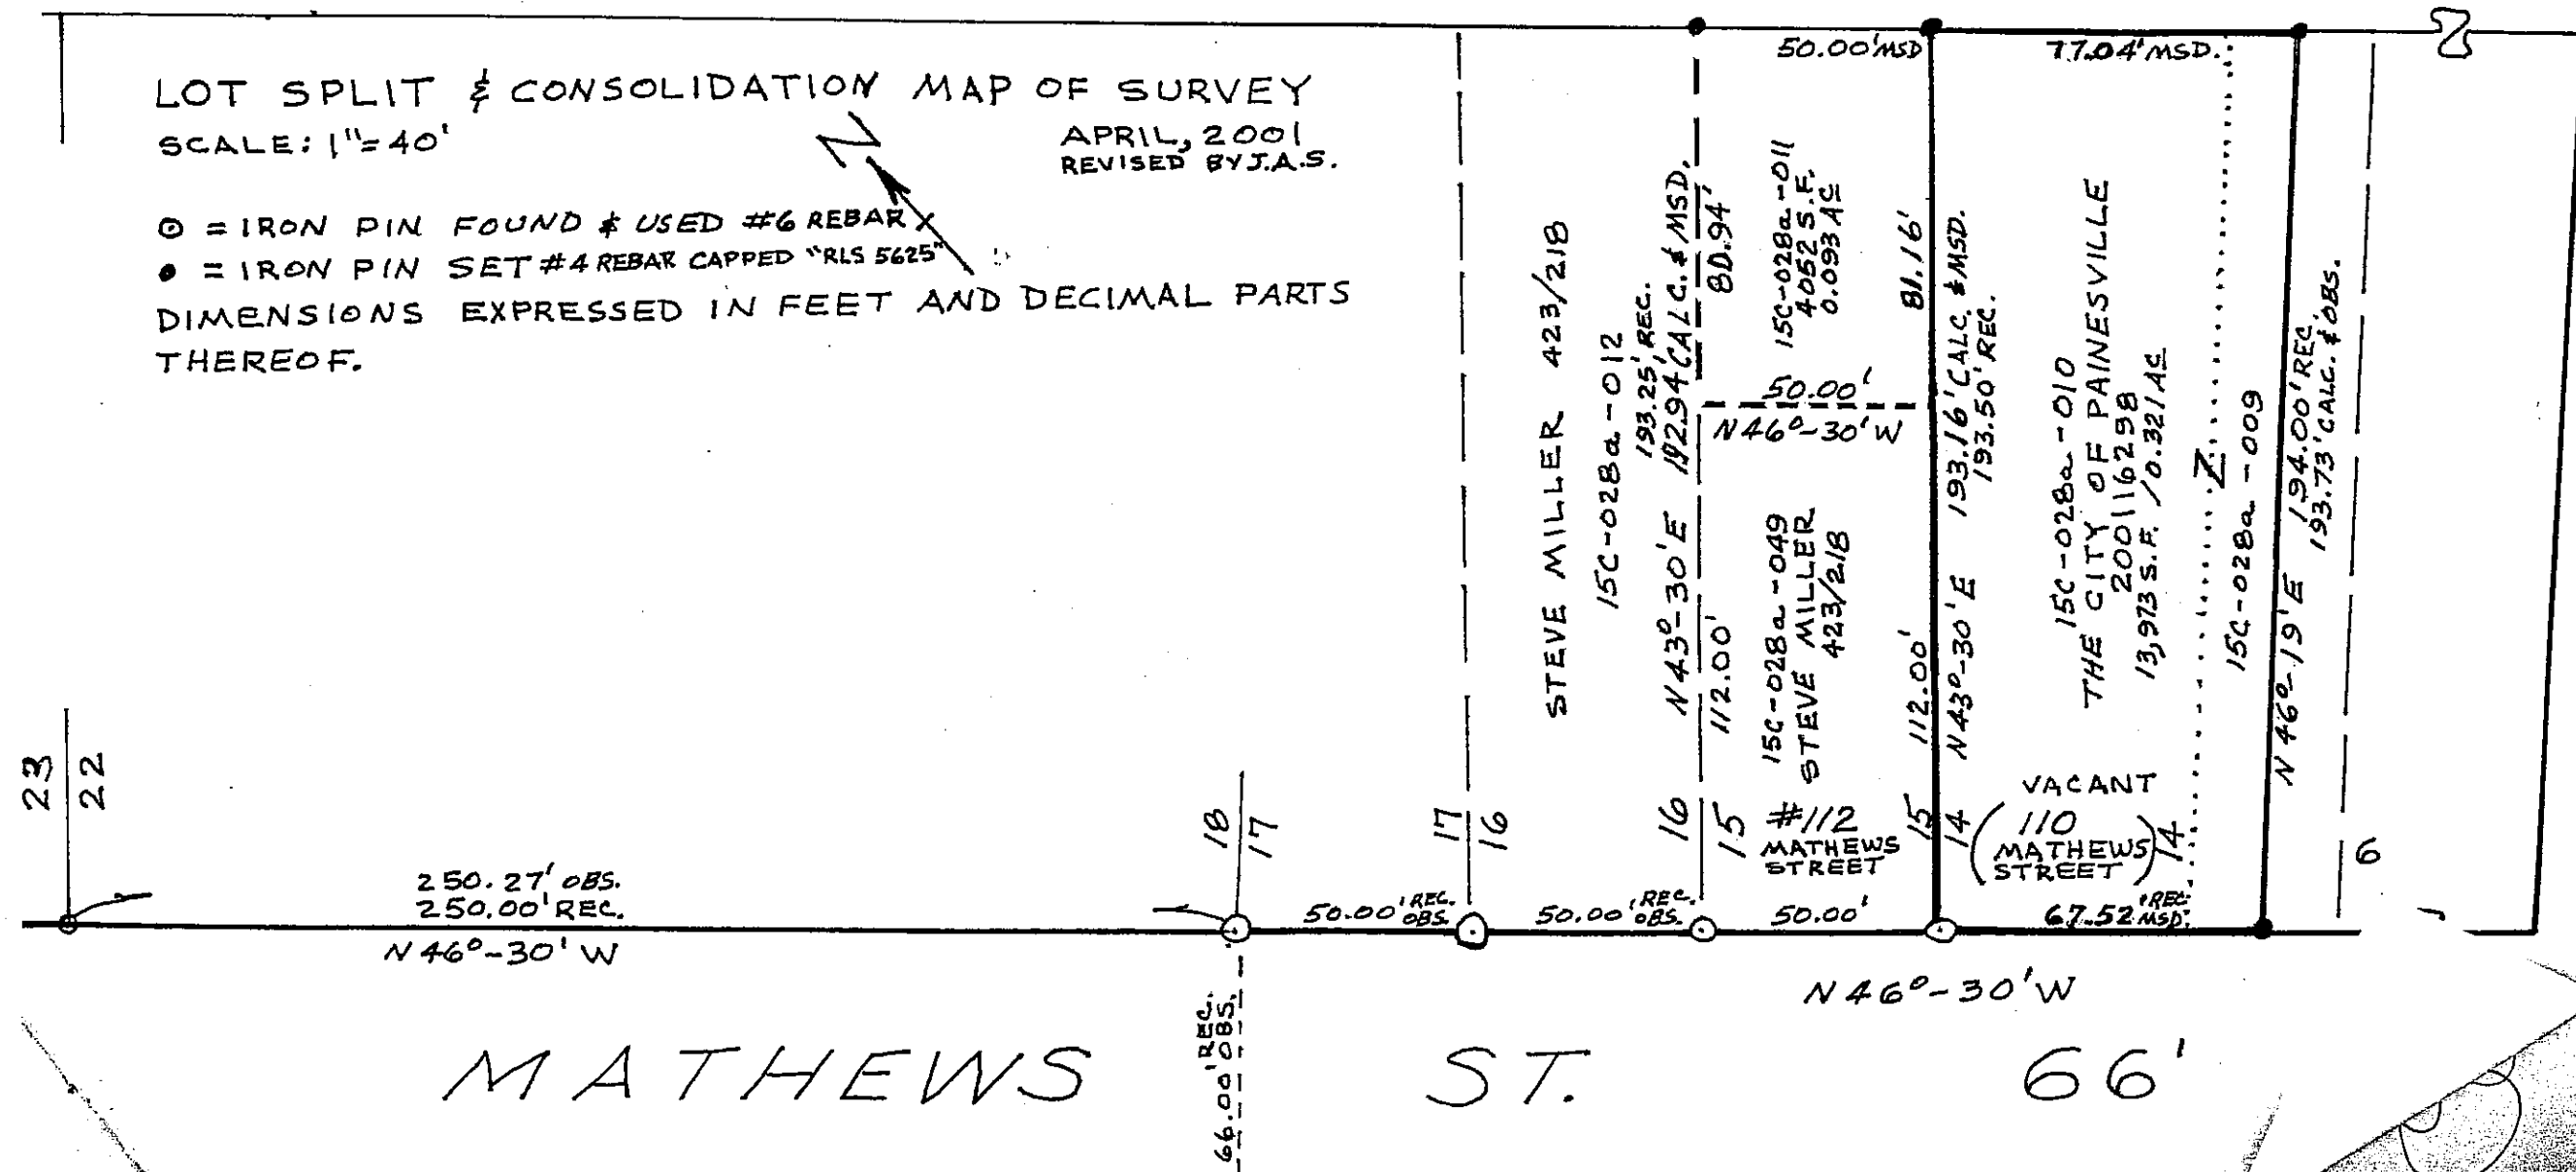

23  
22

250.27' OBS.  
250.00' REC.  
N46°-30'W

18  
17

50.00' REC. OBS.

17  
16

50.00' REC. OBS.

16  
15

50.00'

15  
14

67.52' REC. MSD.

N46°-30'W

VACANT  
110  
(MATHIEWS)  
STREET

15C-028a-010  
THE CITY OF PAINESVILLE  
200116258  
13,973 S.F. / 0.321 AC.

15C-028a-009

N46°-19'E

194.00' REC.  
193.73' CALC. # OBS.

6

77.04' MSD.

50.00' MSD.

15C-028a-011  
4,052 S.F.  
0.093 AC.

81.16'

50.00'  
N46°-30'W

STEVE MILLER 423/218

15C-028a-012

N43°-30'E 192.94' CALC. # MSD.

15C-028a-049  
STEVE MILLER  
423/218

112.00'

50.00'  
N46°-30'W

80.94'

66.00' REC. OBS.