

MAP OF SURVEY  
FOR

KEVIN & AMY CRAWFORD




KNOWN AS BEING PART OF ORIGINAL  
PAINESVILLE LOT 59, TRACT No. 4

CITY OF PAINESVILLE

COUNTY OF LAKE - STATE OF OHIO

THIS MAP OF SURVEY REPRESENTS A TRUE FIELD  
SURVEY PERFORMED BY ME ON AUGUST 2, 2016.  
BEARINGS SHOWN HEREON ARE TO AN ASSUMED  
MERIDIAN AND ARE USED TO DENOTE ANGLES ONLY.  
DISTANCES ARE EXPRESSED IN FEET AND DECIMAL  
PARTS THEREOF IN ACCORDANCE WITH OHIO  
ADMINISTRATIVE CODE 4733-37.

*James A. Ziemba* 8-5-2016  
JAMES A. ZIEMBA PROFESSIONAL SURVEYOR #7094

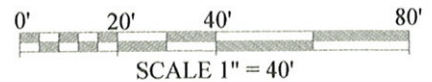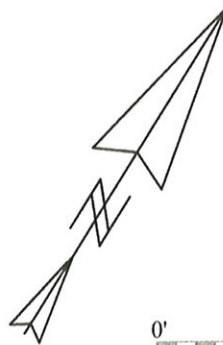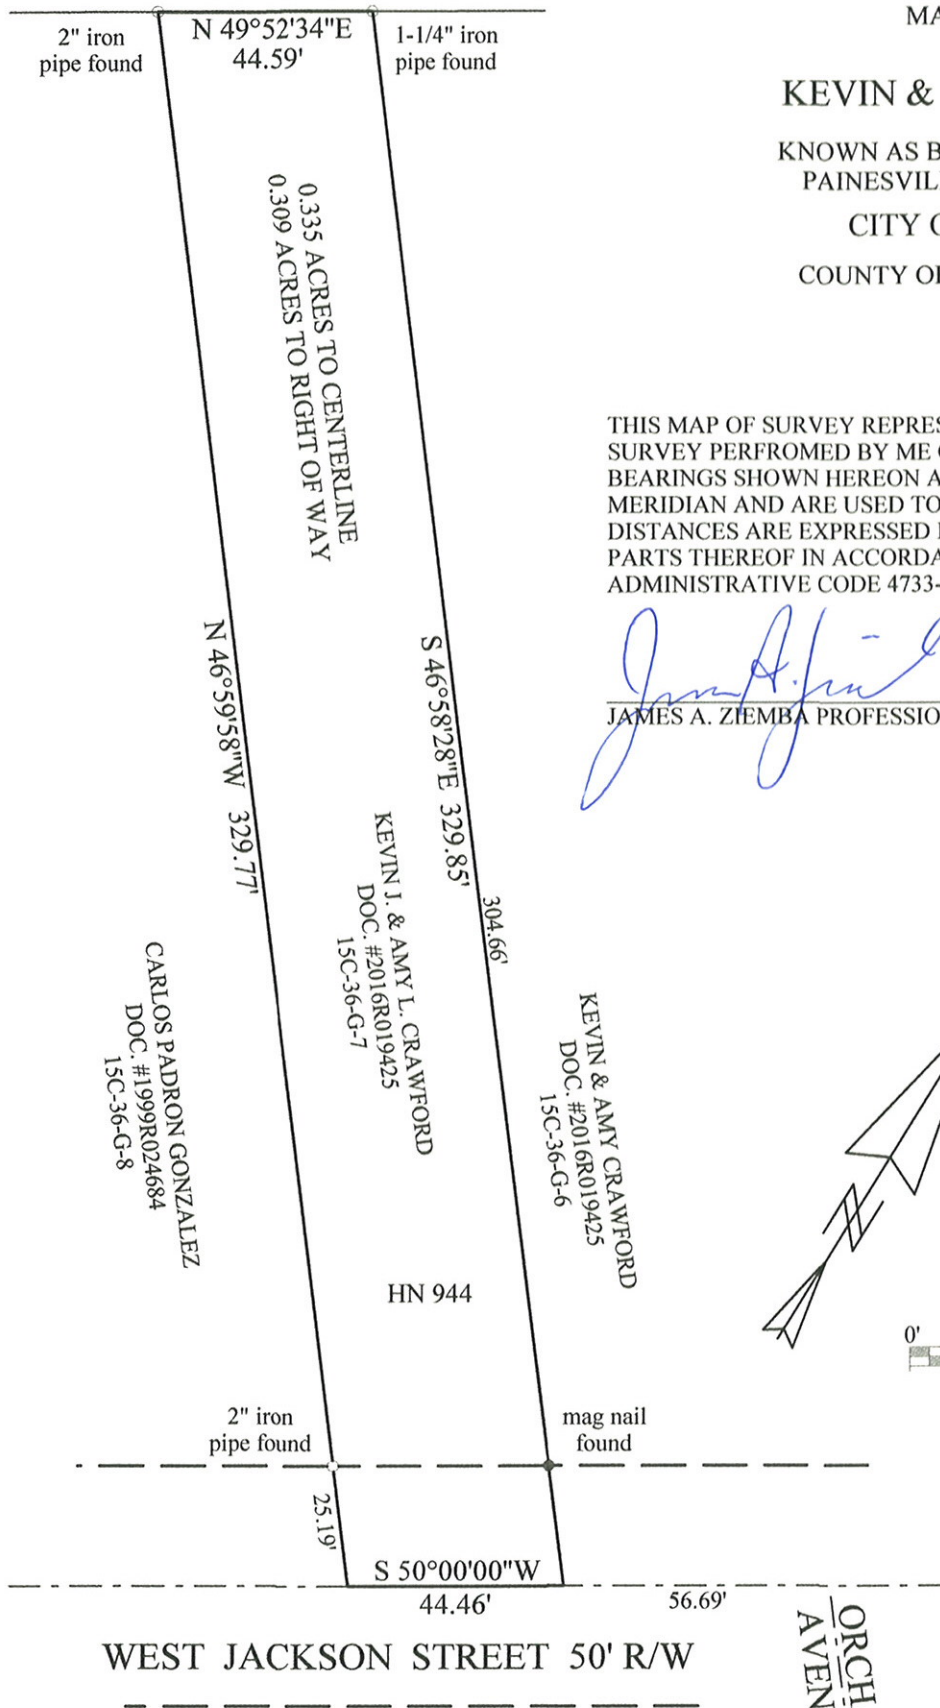

BENCHMARK SURVEY COMPANY  
5964 SOUTH RIDGE ROAD  
MADISON, OHIO 44057  
440-428-8599  
AUGUST 2, 2016

ORCHARD GROVE  
AVENUE 57.5' R/W