



SPLIT PARCEL - ENLARGED VIEW
 SCALE: 1" = 60'

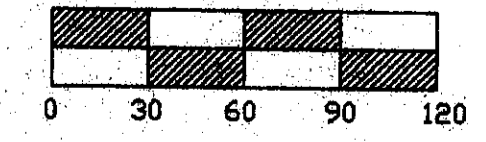

NO PLAT REQUIRED
 APPROVED BY
 City of Painesville, Lake County
 City Planning Commission
 Planning Commission Secretary
 Date: 6/28/01

RECEIVED
 JUN 27 2001
 INSPECTION SERVICES

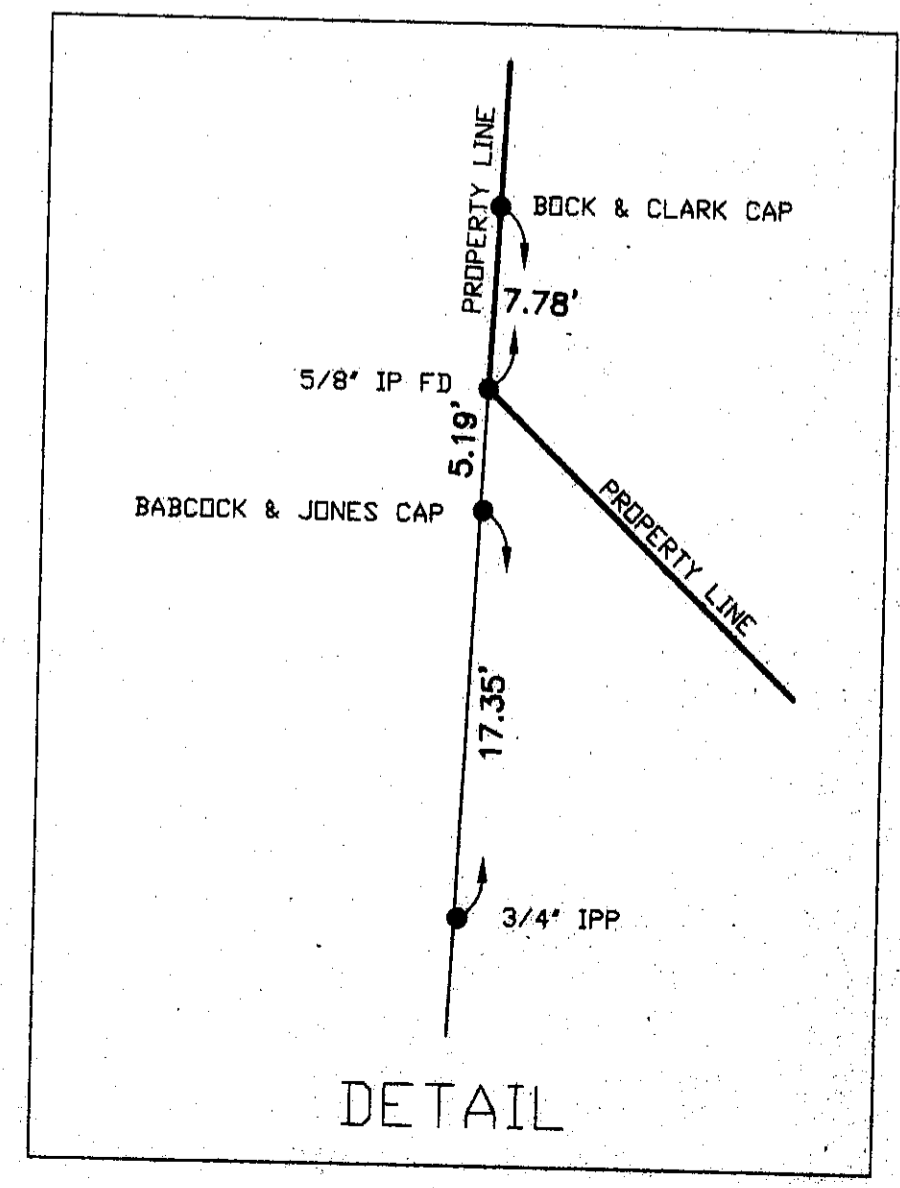

TITLE	LOT SPLIT
	P.P.N. 15C-0366-00-014 & 11B-061-00-007 CITY & TOWNSHIP OF PAINESVILLE COUNTY OF LAKE, STATE OF OHIO
DATE	4-17-01
	5-15-01
DRAWN BY	DUG
	TGG
CHECKED BY	
DATE	5-15-01
	5-15-01
REVISIONS	ADD PPN
	CHANGE NORTH LINE
SCALE	1" = 100'
SHEET NO.	
DWG. NO.	

RICK OSBORNE
 8500 STATION STREET
 MENTOR, OHIO 44060