


CURVE TABLE						
CURVE #	LENGTH	RADIUS	DELTA	TANGENT	BEARING	CHORD
C1	562.36'	1392.00'	23°08'49"	285.07'	N 26°16'23" W	558.54'
C2	246.11'	1507.00'	9°21'26"	123.33'	N 19°22'34" W	245.84'

SITUATED IN THE CITY OF PAINESVILLE, COUNTY OF LAKE, STATE OF OHIO
AND BEING KNOWN AS PARCEL D OF ENCORE DEVELOPMENT LLC., LOT
SPLITS A,B,C,D RECORDED PLAT VOLUME. 68, PAGE 25 LAKE COUNTY
RECORD OF PLATS AND PART OF ORIGINAL PAINESVILLE TOWNSHIP LOT 14,
57 AND 58, TRACT 4, TOWNSHIP 10 NORTH AND 11 NORTH, RANGE VIII WEST
AND ALSO BEING PPN. 35-A-001-0-00-004-0, 35-A-001-0-00-010-0,
35-A-001-0-00-011-0, 35-A-001-0-00-019-0, 15-C-036-H-00-005-0,
15-C-036-H-00-031-0, 15-C-036-H-00-032-0, 15-C-036-H-00-033-0,
15-C-036-H-00-034-0, 15-C-036-H-00-035-0, 15-C-036-H-00-036-0

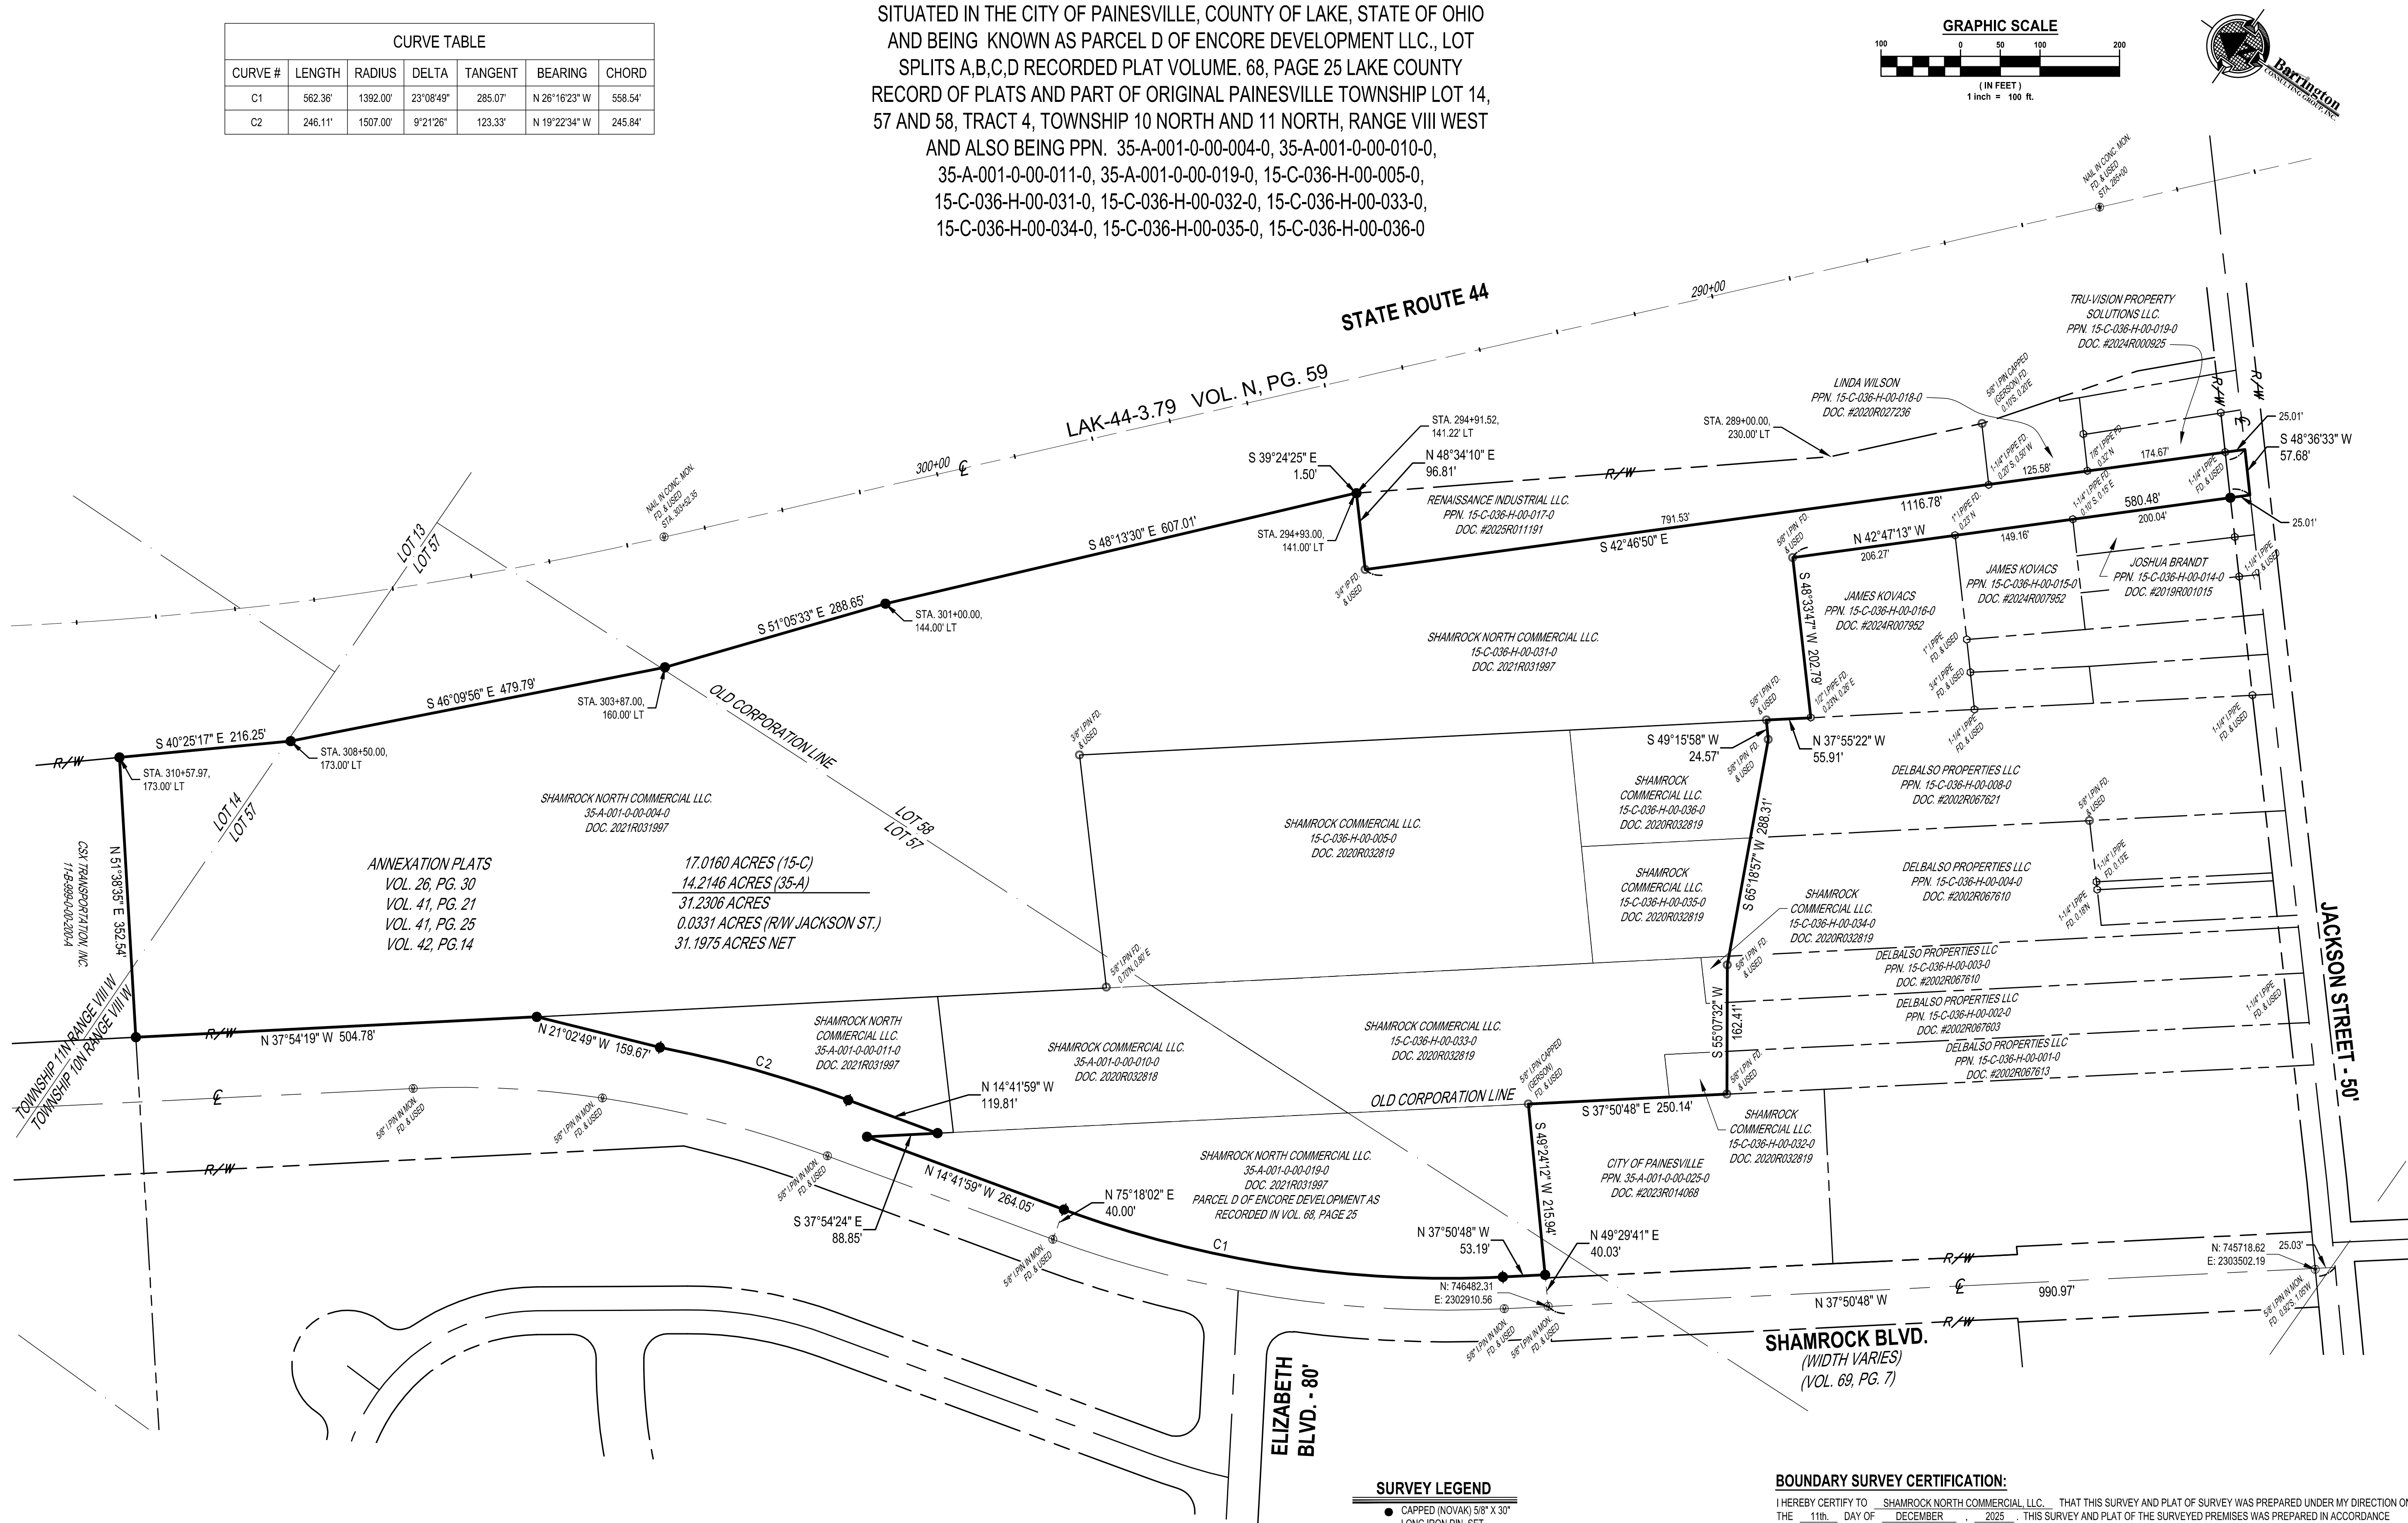

SURVEY LEGEND

- CAPED (NOVAK) 5/8" X 30" LONG IRON PIN SET
- DRILL HOLE SET
- MONUMENT BOX
- (D) DEED
- (U) USED
- (R) RECORD
- FD FOUND
- (OBS) OBSERVED
- IPIN IRON PIN
- PIPE IRON PIPE
- R/W RIGHT OF WAY
- CL CENTERLINE OF RIGHT OF WAY
- PL PROPERTY LINE

BOUNDARY SURVEY CERTIFICATION:

I HEREBY CERTIFY TO SHAMROCK NORTH COMMERCIAL, LLC., THAT THIS SURVEY AND PLAT OF SURVEY WAS PREPARED UNDER MY DIRECTION ON THE 11th DAY OF DECEMBER, 2025. THIS SURVEY AND PLAT OF THE SURVEYED PREMISES WAS PREPARED IN ACCORDANCE WITH THE PROVISIONS OF CHAPTER 4733-37 OF THE OHIO ADMINISTRATIVE CODE, MINIMUM STANDARDS FOR BOUNDARY SURVEYS IN THE STATE OF OHIO. DISTANCES ARE BASED ON U.S. FEET WITH DECIMAL PARTS. ALL OF WHICH ARE CORRECT TO THE BEST OF MY KNOWLEDGE AND BELIEF. PERMANENT MONUMENTS WERE FOUND OR SET AT ALL LOCATIONS AS SHOWN HEREON. THE ABOVE CERTIFICATION IS INTENDED ONLY TO THOSE PARTIES NAMED HEREIN, AND IS VALID ONLY WHEN ACCOMPANIED BY AN ORIGINAL SIGNATURE BELOW. IN ACCORDANCE WITH THE PROVISIONS OF CHAPTER 2305.09(E) OF THE OHIO REVISED CODE, THE STATUTE OF LIMITATIONS OF THIS SURVEY HEREBY EXPIRES FOUR (4) YEARS FROM THE DATE SHOWN HEREON. THE TERM "CERTIFY" AS USED IN THIS STATEMENT IS UNDERSTOOD TO BE THE PROFESSIONAL OPINION OF THE SURVEYOR WHICH IS FORMULATED ON HIS BEST KNOWLEDGE, INFORMATION AND BELIEF, AND AS SUCH, IT DOES NOT CONSTITUTE A GUARANTEE OR WARRANTY, EITHER EXPRESS OR IMPLIED. THIS PLAT AND SURVEY WAS PREPARED WITHOUT THE BENEFIT OF AN ABSTRACT OF TITLE AND IS SUBJECT TO ANY STATE OF FACTS REVEALED BY AN EXAMINATION OF THE SAME. NO LIABILITY IS ASSUMED FOR THE EXISTENCE OF ANY OTHER DOCUMENTS THAT MAY AFFECT THE SURVEYED PREMISES THAT WOULD BE REVEALED BY A TITLE EXAMINATION. THE UNDERSIGNED ASSUMES NO LIABILITY FOR THE USE OF UNAUTHORIZED COPIES OF THIS PLAT OF SURVEY, NOR FOR ANY USE, OR RELIANCE UPON, BY PERSONS OTHER THAN THOSE SPECIFICALLY NAMED HEREIN FOR THE INTENDED PURPOSE OF THIS SURVEY. ALL PINS SET ARE 5/8" DIA., 30" LONG REBAR WITH CAP MARKED "NOVAK 7507".

THE BEARINGS SHOWN HEREON ARE BASED ON TRUE NORTH USING THE ODOT VRS AND CORS GNSS NETWORK (NAD83 (2011), NAVD88, GR80, GEOID12B)

DAVID W. NOVAK
OHIO PROFESSIONAL SURVEYOR NO. 7507



DATE	REVISIONS	BY

Barrington
CONSULTING GROUP, INC.
9114 TYLER BLVD., MENTOR, OHIO 44060
PHONE 440.205.1260
www.BarringtonCG.com

SHAMROCK NORTH COMMERCIAL, LLC.
GEORGE DAVIS
PO BOX 384
MENTOR, OHIO, 44060
PH: 440-255-6535

CONSOLIDATION PLAT
SHAMROCK BOULEVARD
CITY OF PAINESVILLE, OHIO 44077

DRAWN	TDR
CHECKED	DWN
DATE	12/17/25
SCALE	1" = 100'
JOB NO.	25129
SHEET	