

COLLEGE HILLS ASSOC
P.P. No. 15-C-036-L-00-023-0
VOLUME 630 PAGE 72-76

COLLEGE HILLS ASSOC
P.P. No. 15-C-036-L-00-023-0
VOLUME 630 PAGE 72-76

EXHIBIT "A"
P.P. No. 15-C-036-K-00-001-0
F.H. & S BUILDING CORP.
PLAT VOLUME Y PAGE 37-1
0.4787 ACRES


BRENTWOOD LIMITED PARTNERSHIP
P.P. No. 15-C-036-K-00-011-0
VOLUME 1098 PAGE 182

CITY OF PAINESVILLE
CORPORATION LINE AS
RECORDED IN PLAT
VOLUME T PAGE 11

I CERTIFY THAT THIS PLAN
WAS PREPARED BY ME AND
IS CORRECT TO THE BEST OF
MY KNOWLEDGE AND BELIEF

John C. Skonieczny
REG. SURVEYOR #6356

JOHN C. SKONIECZNY
7739 VIEWMOUNT DR.
PAINESVILLE, OHIO 44077
PH. 352-7742

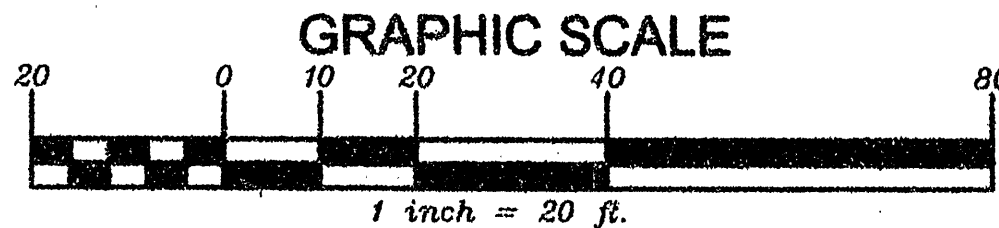

SURVEY FOR:		
F.H. & S BUILDING CORP.		
SCALE: 1" = 20'	APPROVED:	DRAWN BY: SWC
DATE: DEC. 02		REVISED:
BEING P.P. No. 15C-36K-01 AS RECORDED IN PLAT VOLUME Y PAGE 37-1 IN THE LAKE COUNTY RECORD OF PLATS CITY OF PAINESVILLE - COUNTY OF LAKE - STATE OF OHIO		
JOB# 02-3635		DRAWING NUMBER 02-2282