



RESURVEY OF LANDS

ALL THAT CERTAIN LANDS SITUATE IN A PORTION OF LOTS 2 & 3, AS ILLUSTRATED IN THE WILLIAM BARNES SURVEY, RECORDED IN PLAT VOLUME A, PAGE 11 AND IN TRACT 3, CITY OF PAINESVILLE, TOWNSHIP NUMBER 11 NORTH, RANGE VIII WEST, IN THE CONNECTICUT WESTERN RESERVE SURVEY, COUNTY OF LAKE, STATE OF OHIO. A RESURVEY OF THE LANDS TO SAMANTHA H. RAUTH & MARY E. BELDING, AS RECORDED IN DOCUMENT NUMBER 2015R012903 (PPN 15-D-004-0-00-021-0) IN THE OFFICE OF THE COUNTY RECORDER.

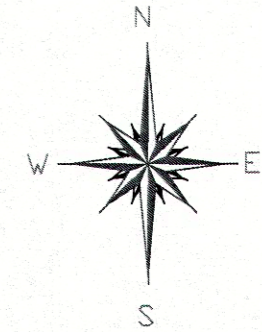

BASIS OF BEARINGS ARE TO AN ASSUMED MERIDIAN ALONG THE CENTERLINE OF EAST JACKSON STREET NORTH 33°-05'-08" EAST

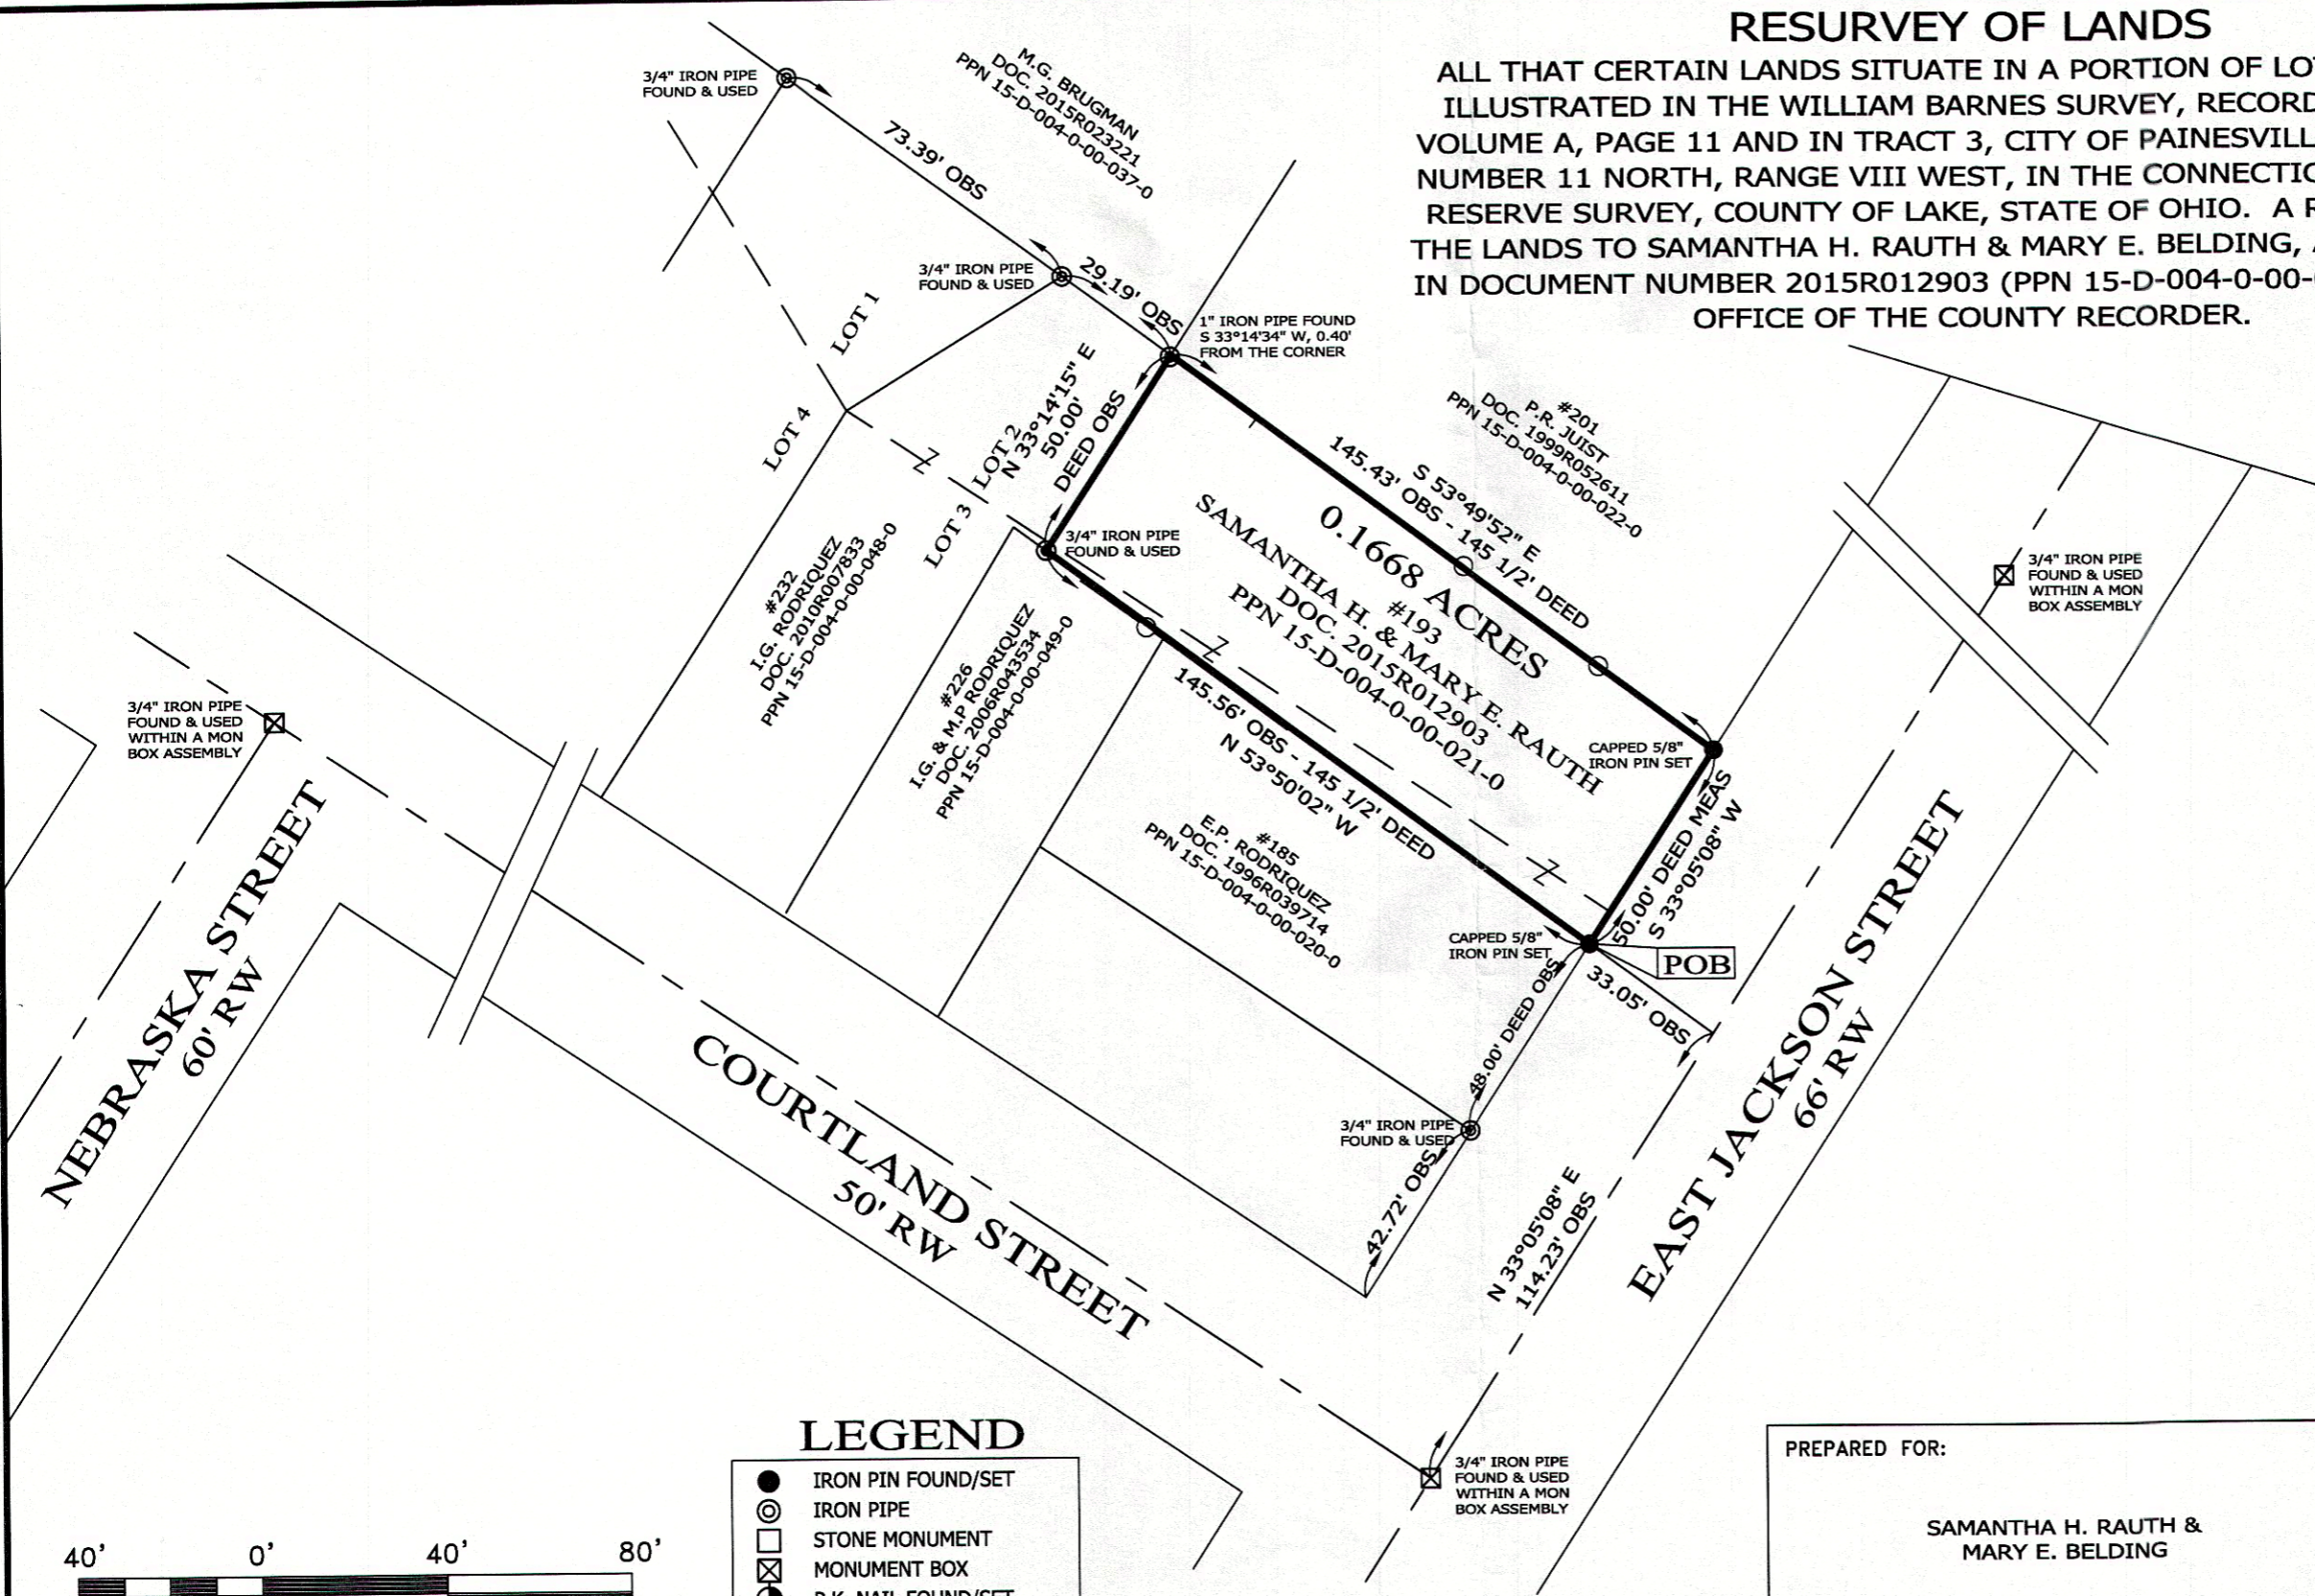

NOTES & REFERENCES

- ALL IRON PIN SET ARE 5/8" X 30" REBAR WITH CAP "CRABBS 7245".
- DEEDS OF RECORD
- SURVEY BY CRABBS' SURVEYING FOR RODRIGUEZ, DATED DEC. 2014, JOB 6078
- OCCUPATION AGREES WITH TITLE LINES AS PREVIOUSLY MONUMENTED EXCEPT AS SHOWN ON THIS PLAT

THIS SURVEY WAS PERFORMED TO AN ACCURACY AS SET FORTH IN THE 2003 OHIO ADMINISTRATIVE CODE 4733-37.



TIMOTHY E. STOCKER, P.S. 7245



SCALE: 1" = 40'
 SURVEY: MAY 8, 2016
 MAP: MAY 10, 2016

LEGEND

●	IRON PIN FOUND/SET
○	IRON PIPE
□	STONE MONUMENT
⊗	MONUMENT BOX
⊙	P.K. NAIL FOUND/SET
○	DRILL HOLE FOUND
CALC	CALCULATED
MEAS	MEASURED
OBS	OBSERVED
DEED	DEED RECITED
PLAT	PLAT RECITED

PREPARED FOR: SAMANTHA H. RAUTH & MARY E. BELDING	PROJECT NAME: RESURVEY OF LANDS	PROJECT ADDRESS: 193 E JACKSON STREET PAINESVILLE, OHIO
	PROJECT LOCATION: LAKE COUNTY, OHIO	JOB NUMBER: 6448
FOR INQUIRIES CONCERNING THIS SURVEY CONTACT: CSS CRABBS' SURVEYING SERVICE P.O. BOX 908 PAINESVILLE, OHIO 44077 1-800-488-3968		CHK: T. STOCKER DRN: S. HUPERTZ REV: PAGE 1 OF 1