

# RESURVEY OF LANDS

ALL THAT CERTAIN LANDS SITUATE IN LOT 12,  
FORBES SURVEY AND ADDITION, IN THE CITY OF  
PAINESVILLE, TOWNSHIP NUMBER 11 NORTH,  
RANGE VIII WEST, IN THE CONNECTICUT  
WESTERN RESERVE SURVEY, COUNTY OF LAKE,  
STATE OF OHIO. A RESURVEY OF THE LANDS TO  
FEDERAL HOME LOAN MORTGAGE CORP., AS  
RECORDED IN DOCUMENT NUMBER 2012R033586  
(PPN 15-D-005-0-00-017-0) IN THE OFFICE OF THE  
COUNTY RECORDER.




### NOTES & REFERENCES

- ALL IRON PIN SET ARE 5/8" X 30" REBAR WITH CAP "CRABBS 7245".
- DEEDS OF RECORD
- CRABBS SURVEYING JOB 4133 DATED SEPT. 2006 FOR WILLOUGHBY
- OCCUPATION AGREES WITH TITLE LINES AS PREVIOUSLY MONUMENTED EXCEPT AS SHOWN ON THIS PLAT


THIS SURVEY WAS PERFORMED TO AN ACCURACY AS SET FORTH IN THE 2003 OHIO ADMINISTRATIVE CODE 4733-37.

### LEGEND

- IRON PIN FOUND/SET
- ⊙ IRON PIPE
- STONE MONUMENT
- ⊠ MONUMENT BOX
- ⊕ P.K. NAIL FOUND/SET
- DRILL HOLE FOUND
- CALC CALCULATED
- MEAS MEASURED
- OBS OBSERVED
- DEED DEED RECITED
- PLAT PLAT RECITED

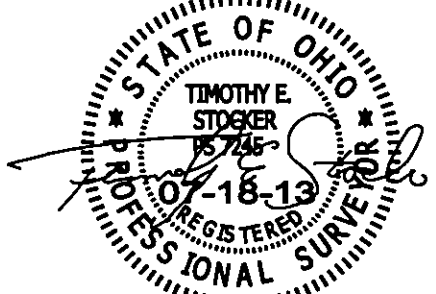

TIMOTHY E. STOCKER, P.S. 7245

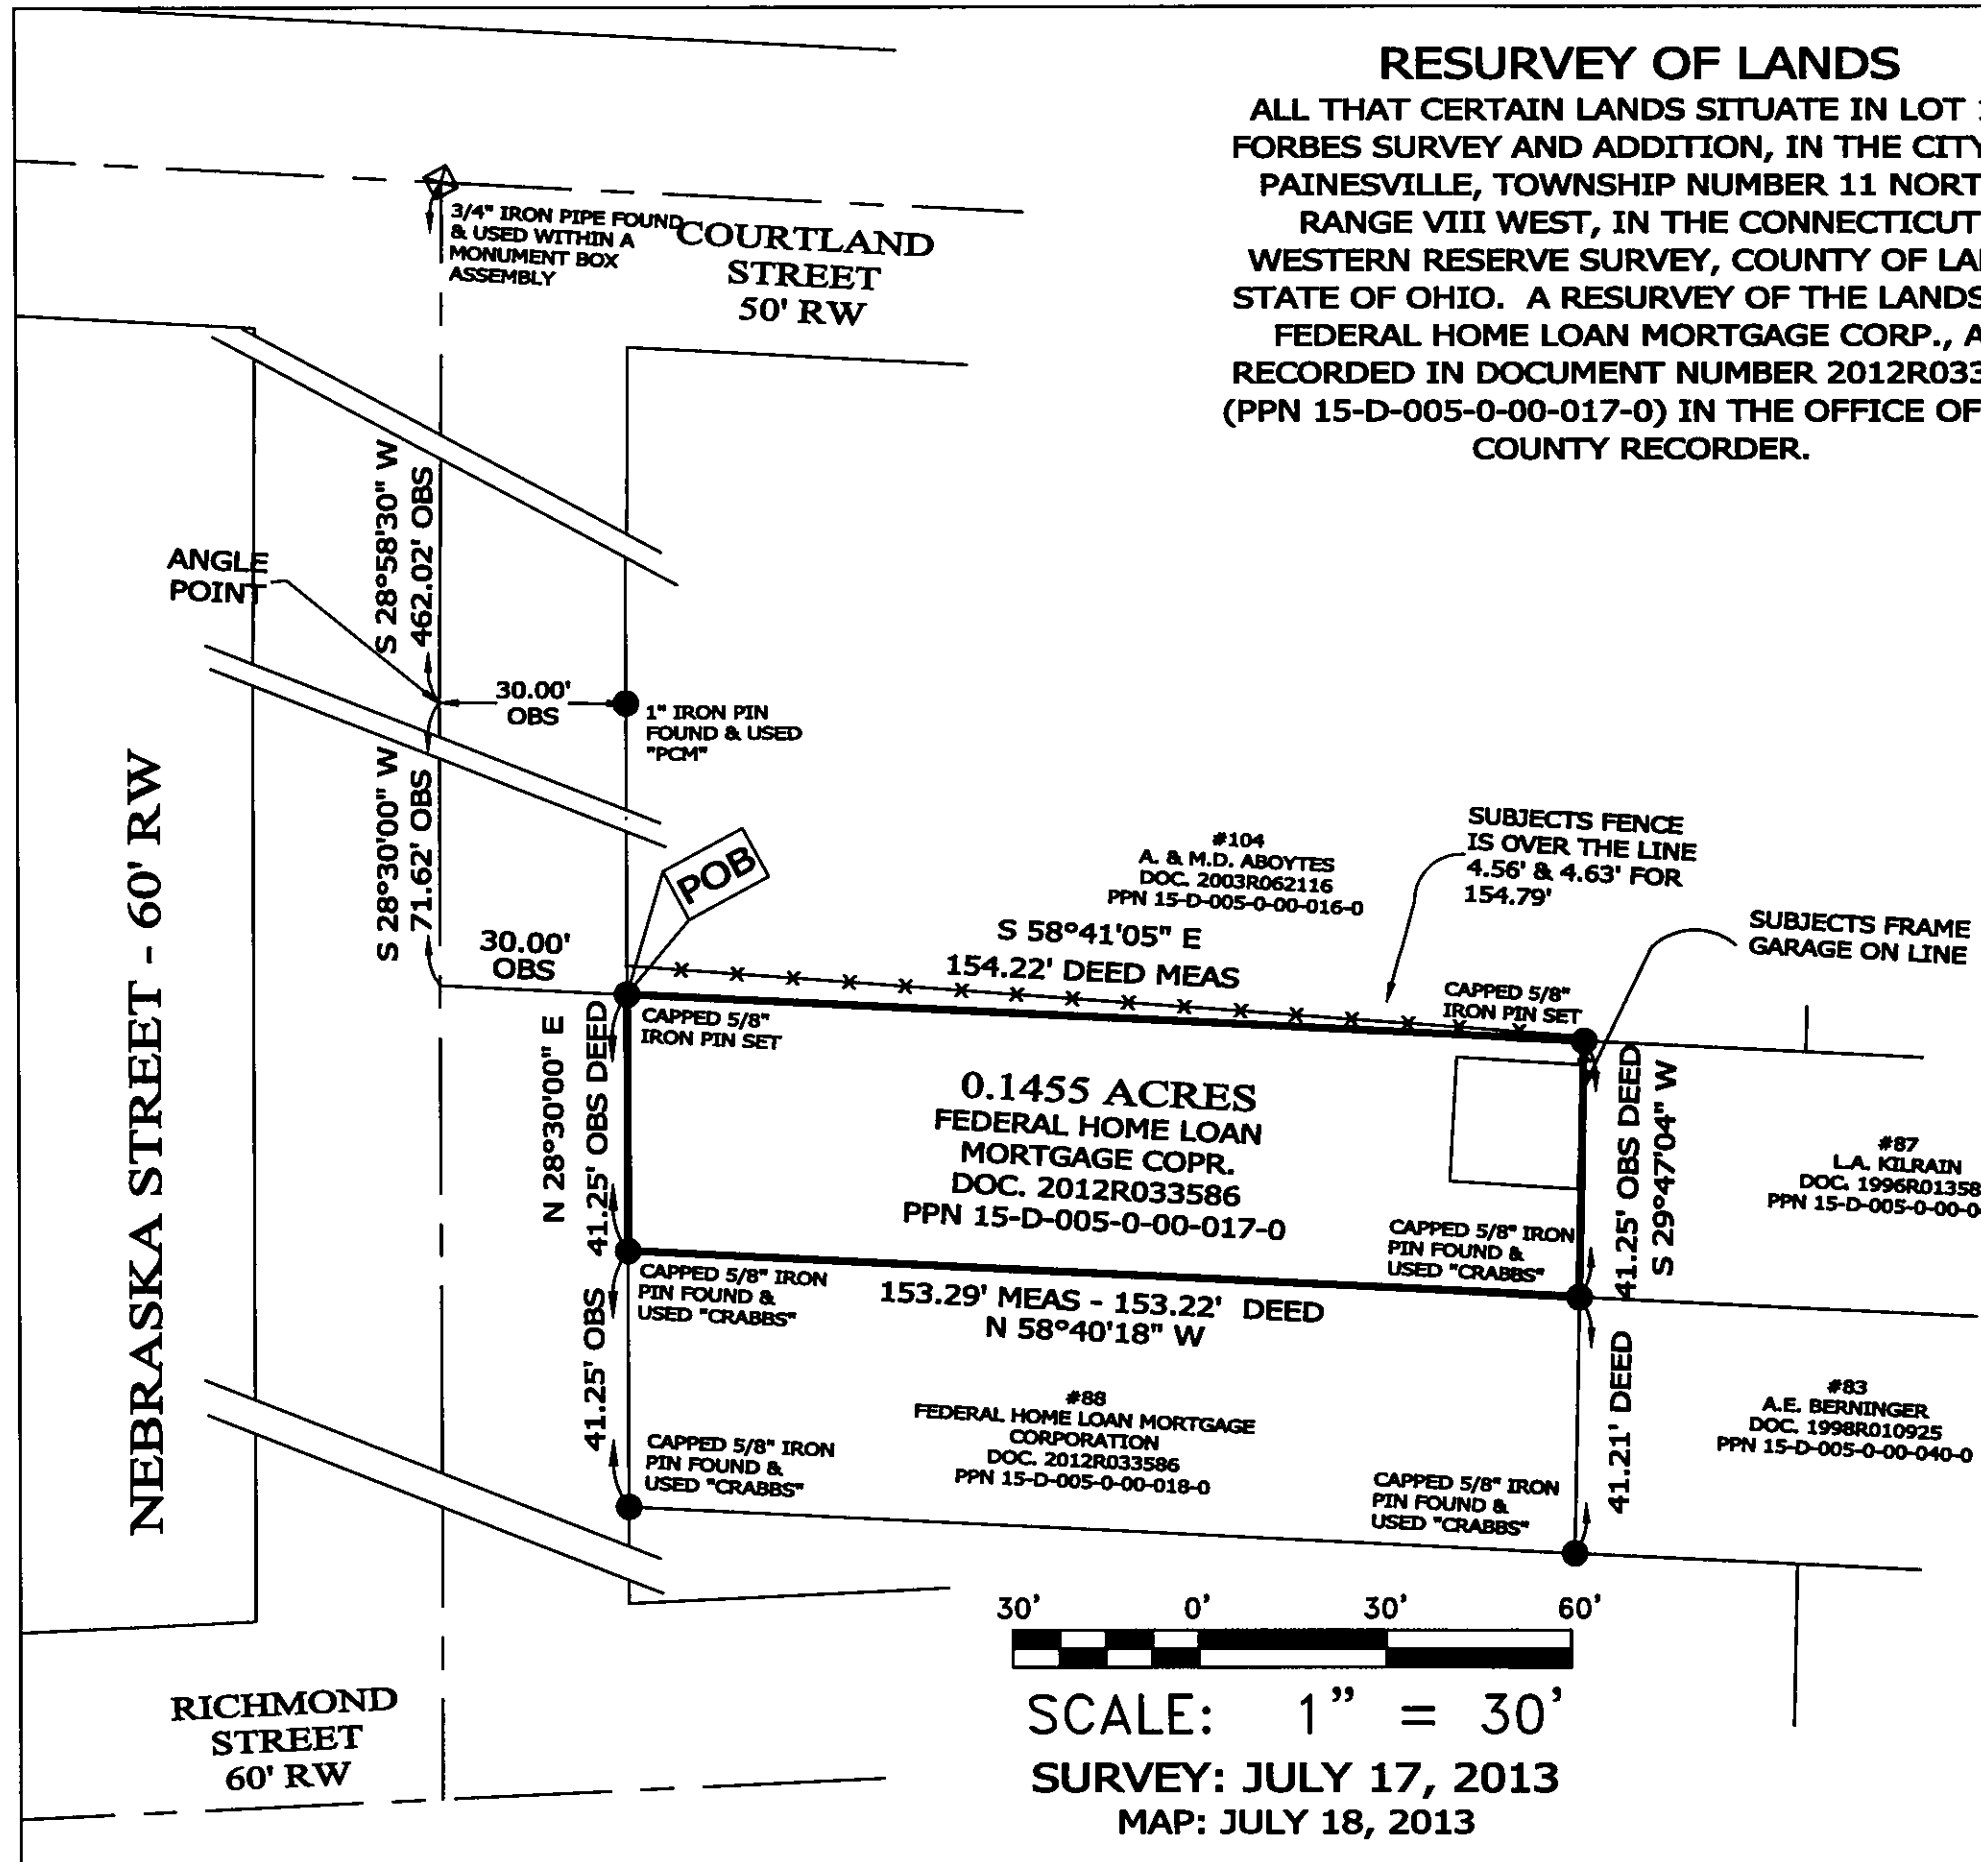

SCALE: 1" = 30'  
 SURVEY: JULY 17, 2013  
 MAP: JULY 18, 2013

PREPARED FOR:  FEDERAL HOME LOAN MORTGAGE CORP.	PROJECT NAME: RESURVEY OF LANDS	PROJECT ADDRESS: NEBRASKA STREET PAINESVILLE, OHIO
	PROJECT LOCATION: LAKE COUNTY, OHIO	JOB NUMBER: 5693
FOR INQUIRIES CONCERNING THIS SURVEY CONTACT:  <b>CSS</b> CRABBS' SURVEYING SERVICE P.O. BOX 908 PAINESVILLE, OHIO 44077 1-800-488-3968		CHG: T. STOCKER DRW: S. LOVEDY REV: PAGE 1 OF 1