


MAP OF SURVEY

934 NORTH AVENUE

SITUATED IN THE CITY OF PAINESVILLE, COUNTY OF LAKE AND STATE OF OHIO
AND KNOWN AS BEING PART OF LOT 8 TRACT 3 IN SAID CITY AND FURTHER KNOWN AS

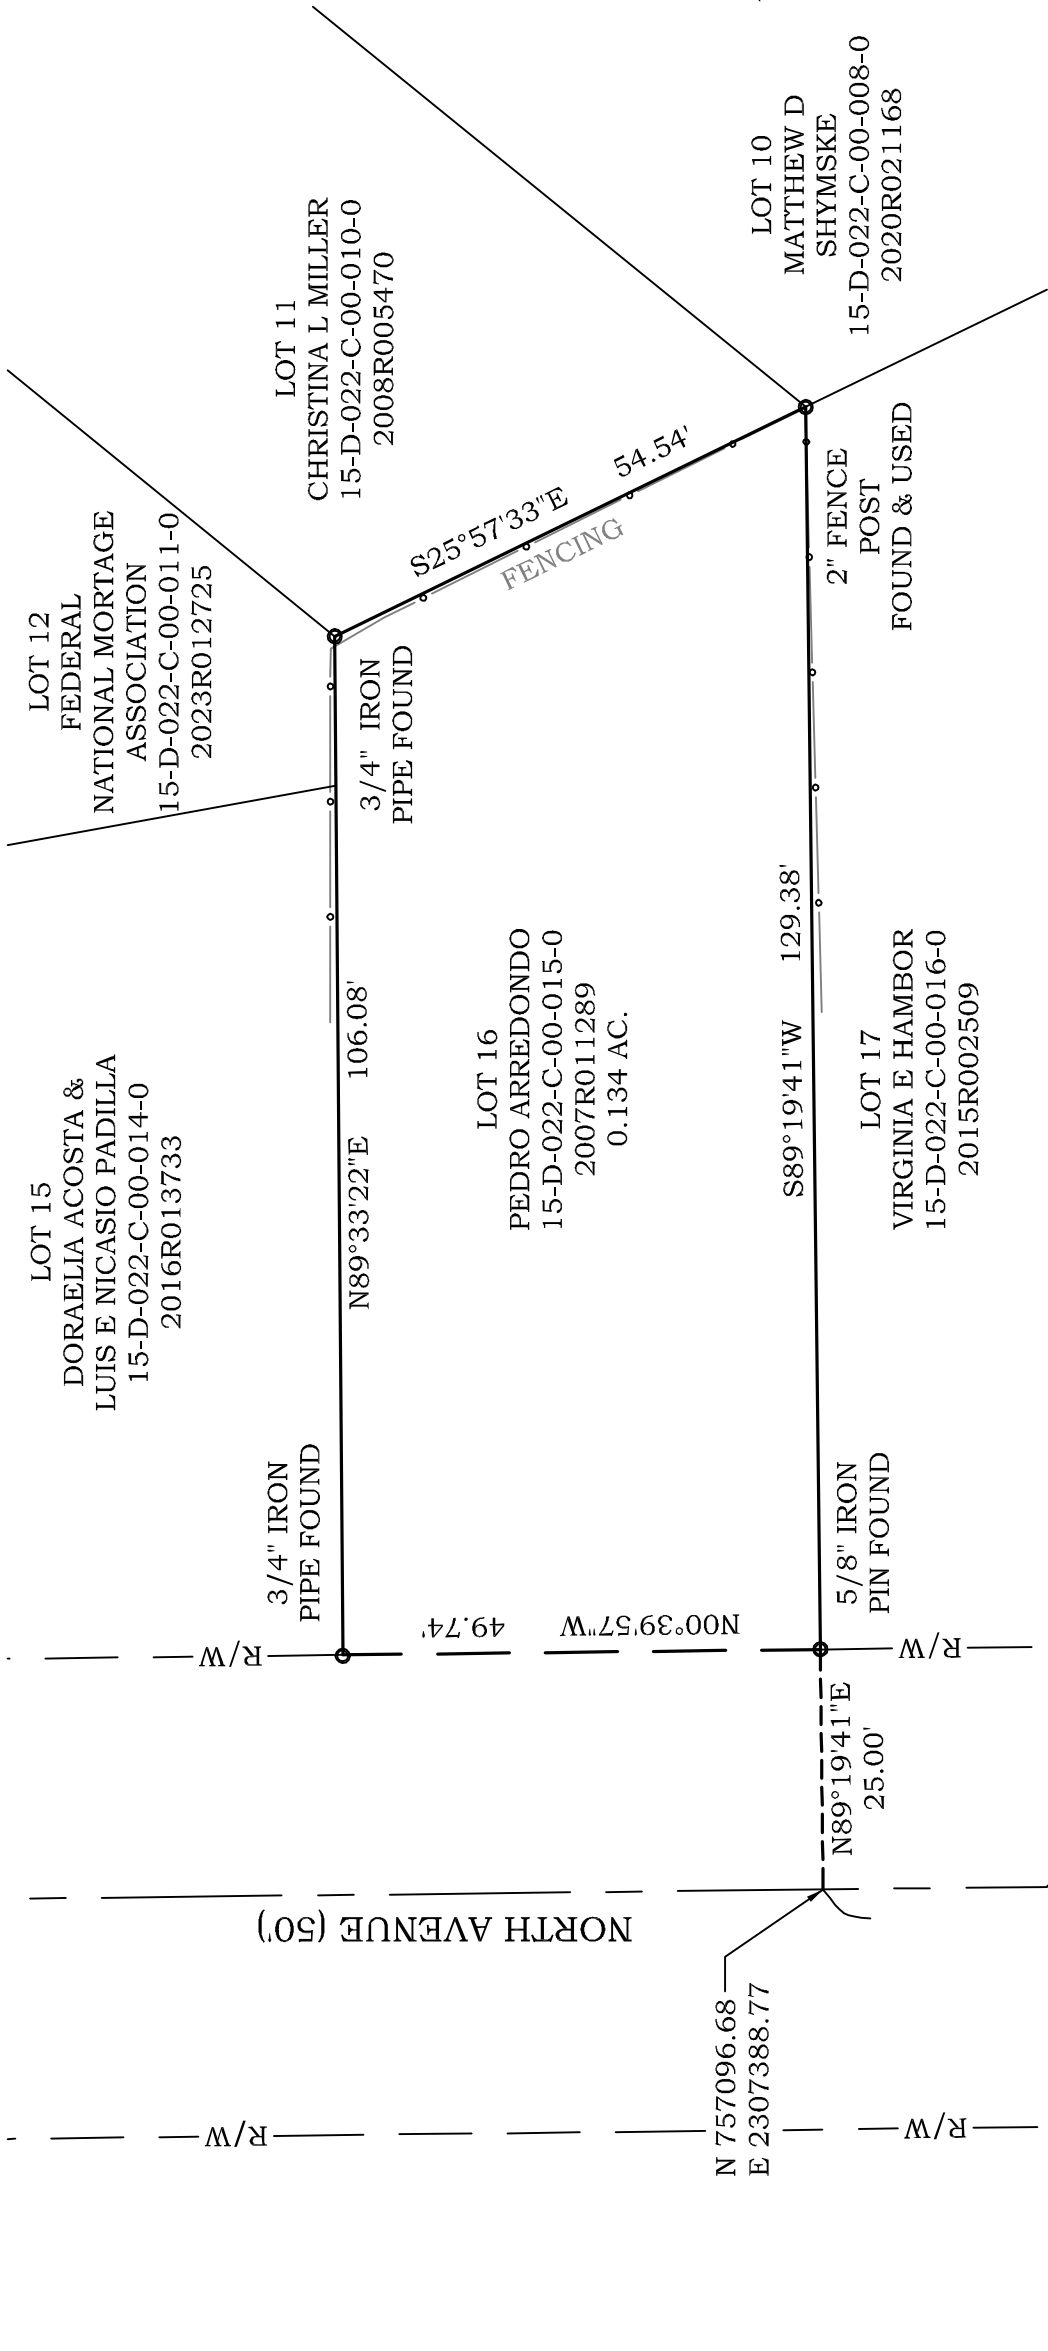

NOTE:

LOT NUMBERS ARE IN REFERENCE TO BACON ALLOTMENT AS PROPOSED.


25-033



Jones Surveying
ENGINEERS – SURVEYORS – PLANNERS
919 BALBOA CT., PAINESVILLE, OHIO
(PH.) 440-357-1811
(E-MAIL) hjonesurveying@yahoo.com



GRAPHIC SCALE

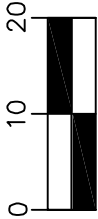

(IN FEET)

1 inch = 20 ft.

DISTANCES ARE SHOWN IN FEET AND
DECIMAL PARTS THEREOF. BEARINGS
SHOWN ARE BASED ON AN ASSUMED
MERIDIAN AND ARE USED TO INDICATE
ANGLES ONLY. COORDINATES BASED ON
OSPC SYSTEM 3401 NORTH ZONE NAD83 2011.

THIS MAP REPRESENTS A SURVEY WHICH MEETS THE
MINIMUM STANDARDS FOR A BOUNDARY SURVEY IN THE
STATE OF OHIO AS SPECIFIED IN 4733-37 OF THE O.A.C..
DISTANCES ARE SHOWN IN FEET AND DECIMAL PARTS
THEREOF. MONUMENTS FOUND ARE LABELED ACCORDINGLY.
SURVEYED IN JUNE 2025 PINS SET (IPS) ARE $\frac{5}{8}$ " x 30" REBAR
CAPPED S. LANDGRAF P.S. 8085 OR AS NOTED ON MAP, ALL OF
WHICH I CERTIFY TO BE CORRECT TO THE BEST OF MY
KNOWLEDGE AND BELIEF. THIS MAP WAS PREPARED WITHOUT
THE BENEFIT OF AN ABSTRACT OF TITLE AND IS SUBJECT TO
ANY STATE OF FACTS REVEALED BY AN EXAMINATION OF SAME
AND IS ALSO SUBJECT TO ALL LEGAL HIGHWAYS AND
EASEMENTS OF RECORD.

Scott A Landgraf 6-25-25

SCOTT A. LANDGRAF P.E., P.S. DATE

